
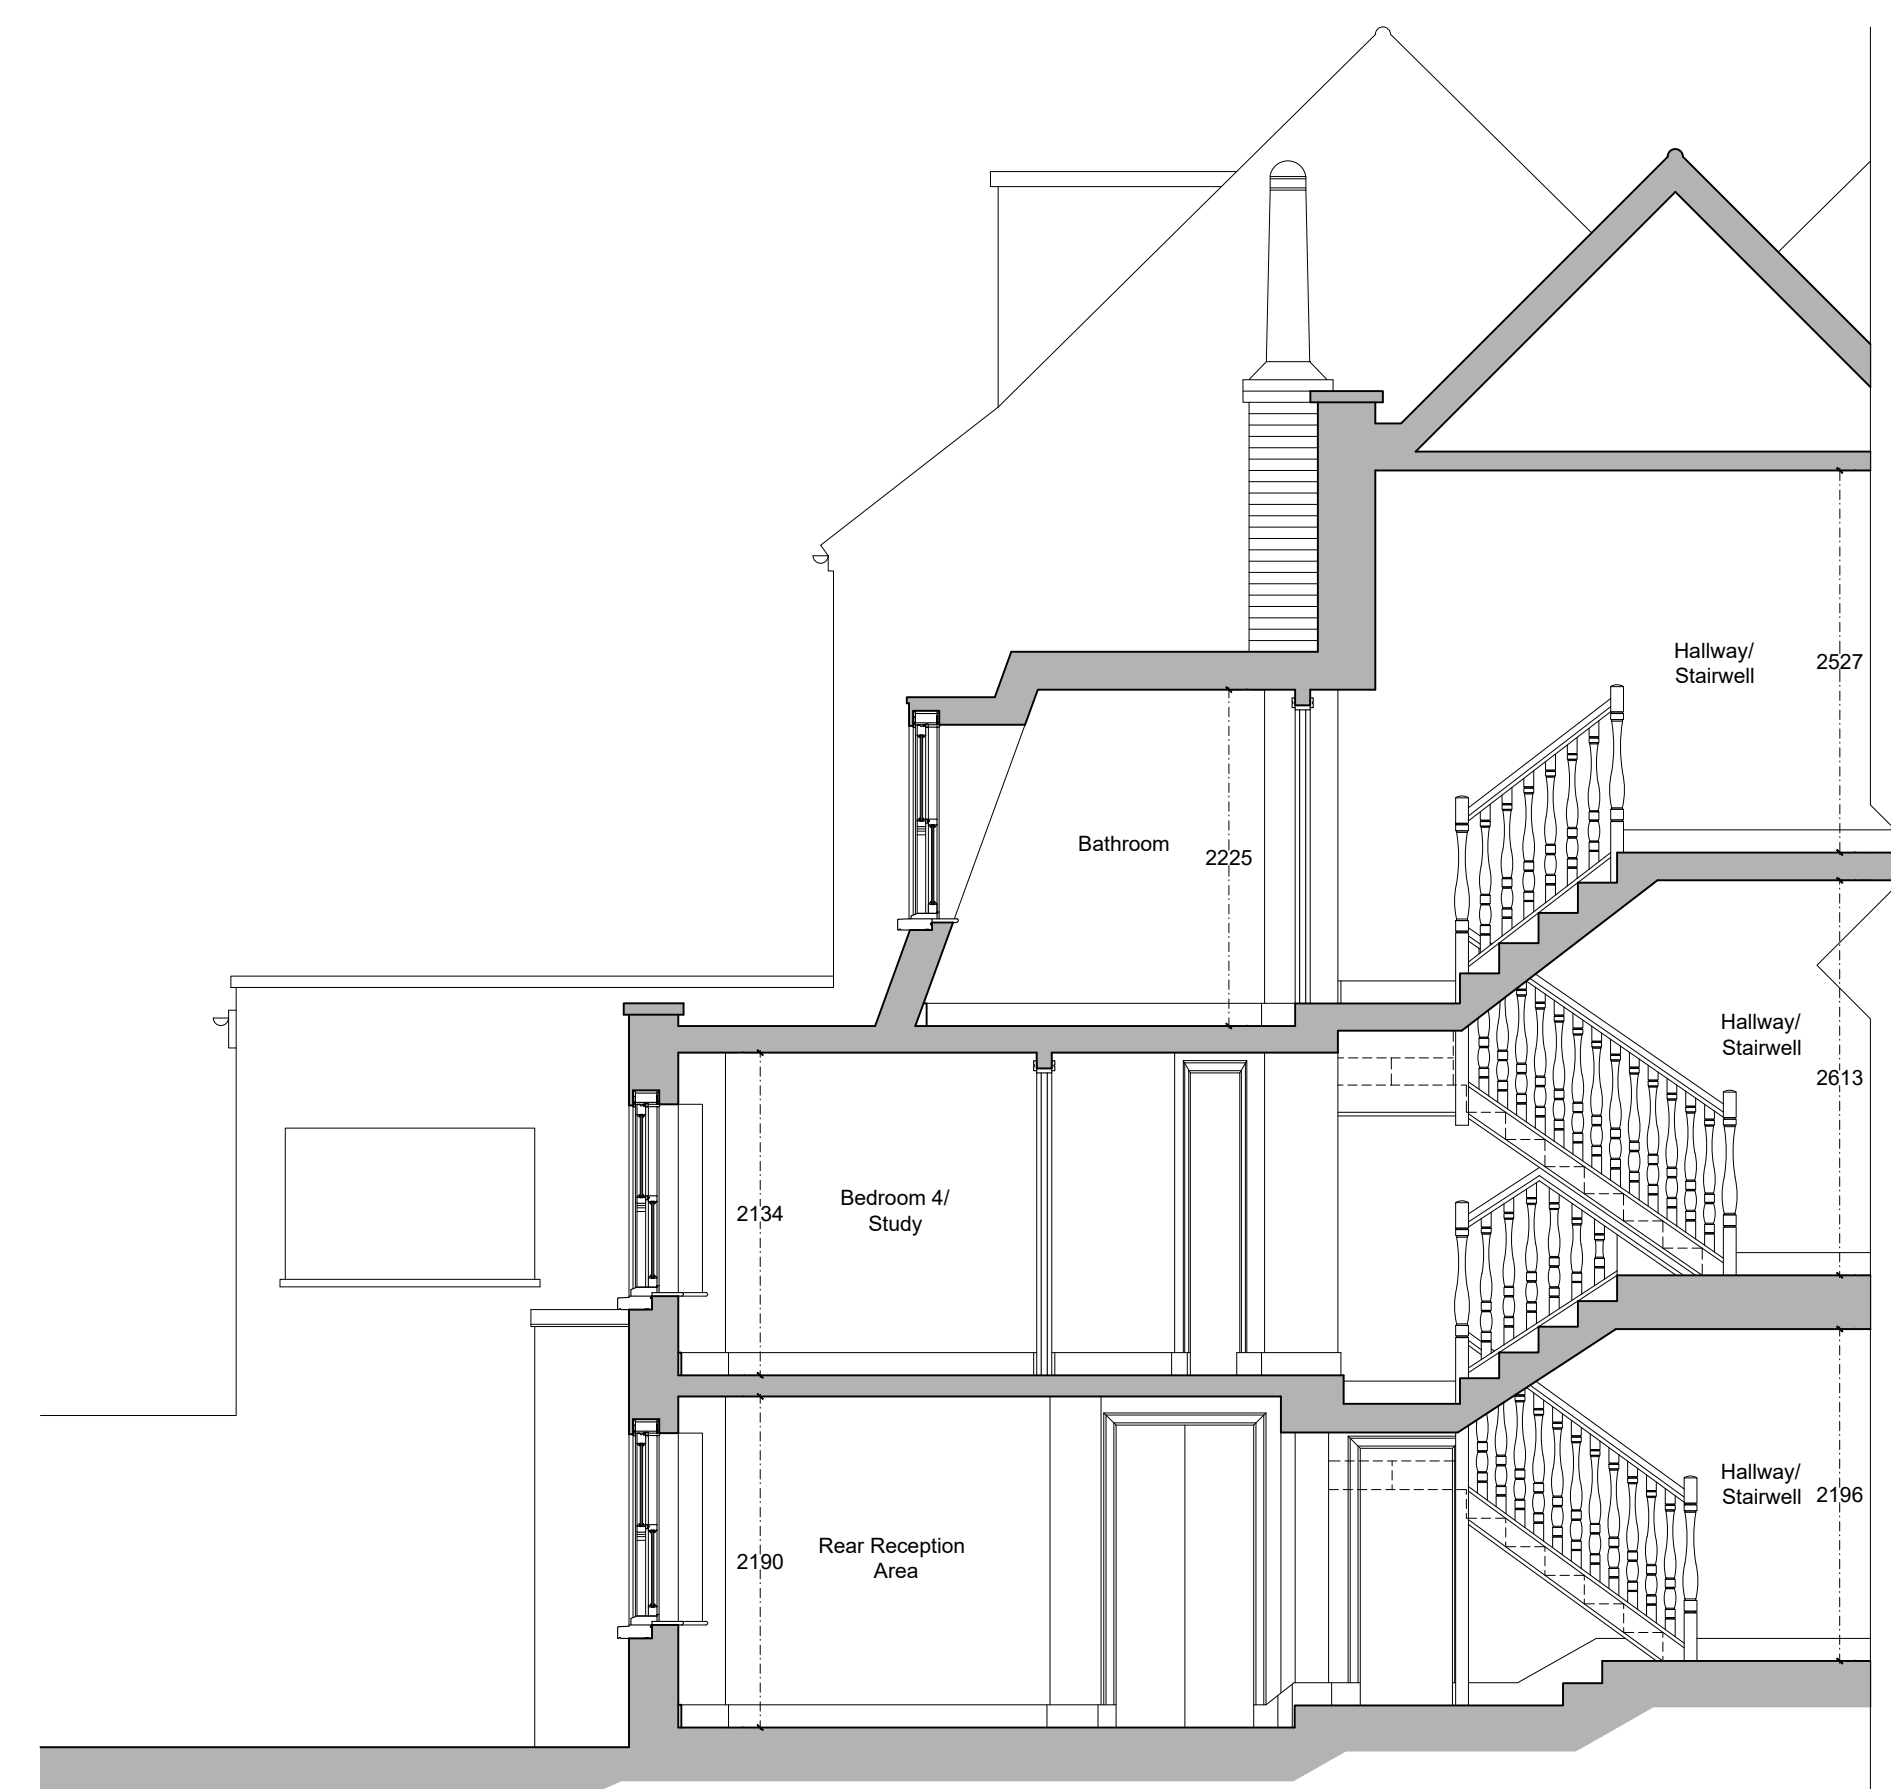


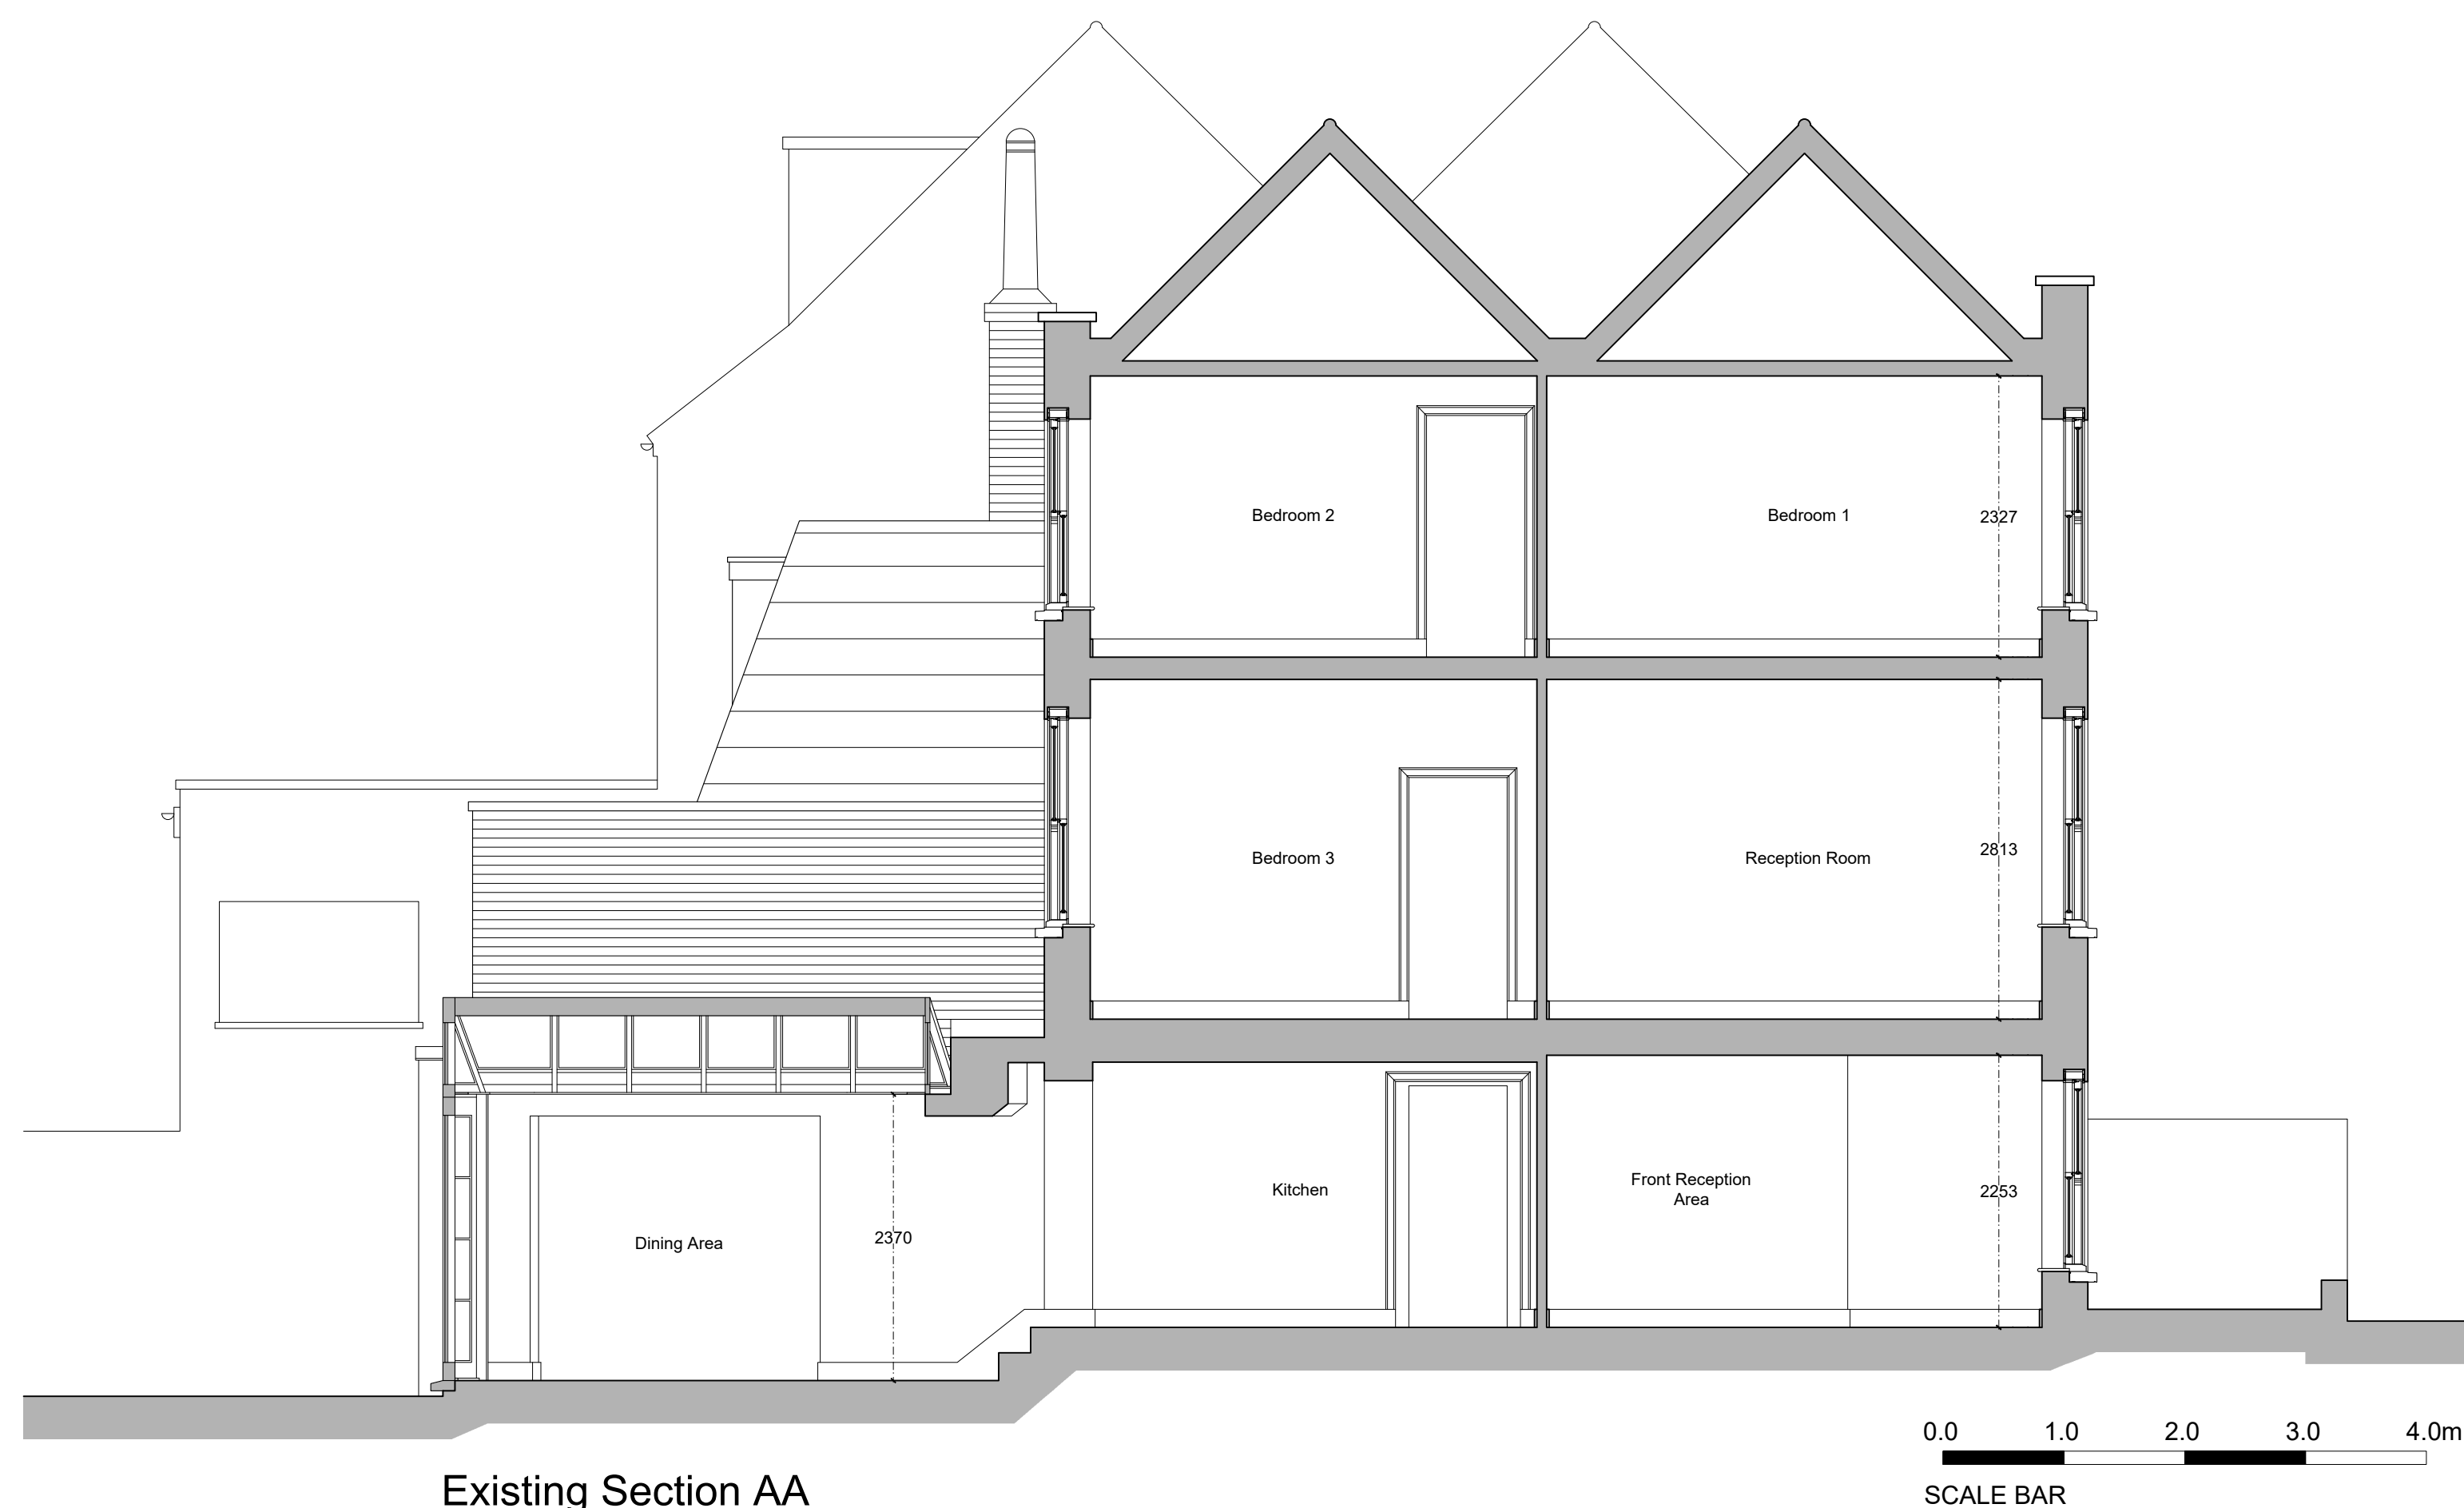

Figured dimensions only to be taken from this drawing.
Any errors or omissions to be reported to the architect.

[illegible]

client :
MR & MRS WELMAN

drawing title :

EXISTING ELEVATIONS
AND SECTIONS AA & BB

property :
30 NEW END
LONDON
NW3 1JA

AVIS APPLETON & ASSOCIATES
11 Barmouth Road
Wandsworth
London SW18 2DT
t: 0208 877 9170
e: post@avisappleton.com

```
scale      : A1 @ 1:50
date       : 13/10/2022
drawing number : 22:9010:03
drawn by   : OH
```

Copyright retained by AVIS APPLETON & ASSOCIATES LTD