
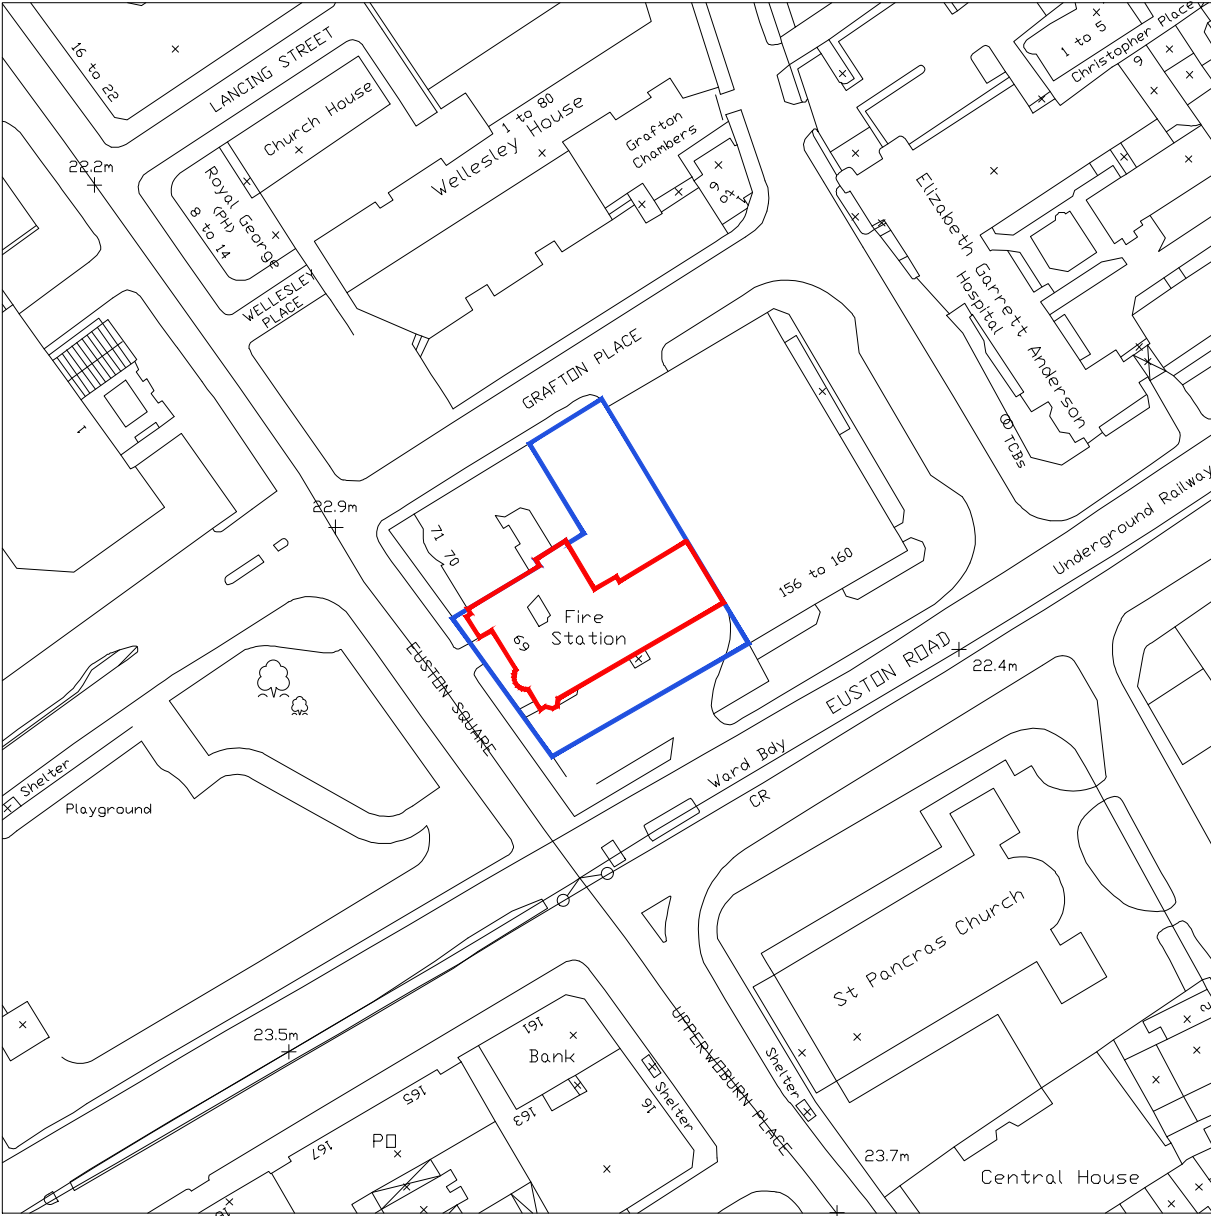


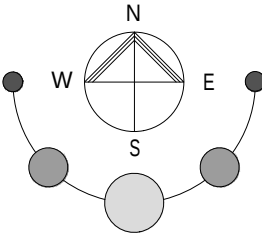

KEY

Other land within the applicant's ownership

Application boundary

rev.	description	date	chkd.
------	-------------	------	-------

client :

London Fire Commissioner

project :

Euston Fire Station
172 Euston Road, NW1 2DH
Windows and Doors

drawing title :

Location Plan

Location Plan

1:1250

1:1250



FulkersBaileyRussell

london | brighton | bristol | leeds | reading | manchester
info@fulkers.co.uk // www.fulkers.co.uk // 020 3735 5792

drawn:YS	chkd :BW	date: July 2022
status:	Planning	scale: 1:1250 @ A3
proj no :	20-2466	
drg no :	00-01	rev no: