



Elevation A
As Existing

1:100

1:100




rev.	description	date	chkd.

client :
London Fire Commissioner

Elevation B
As Existing

1:100

project :	Euston Fire Station 172 Euston Road, NW1 2DH Windows and Doors
drawing title :	Elevations A and B As Existing

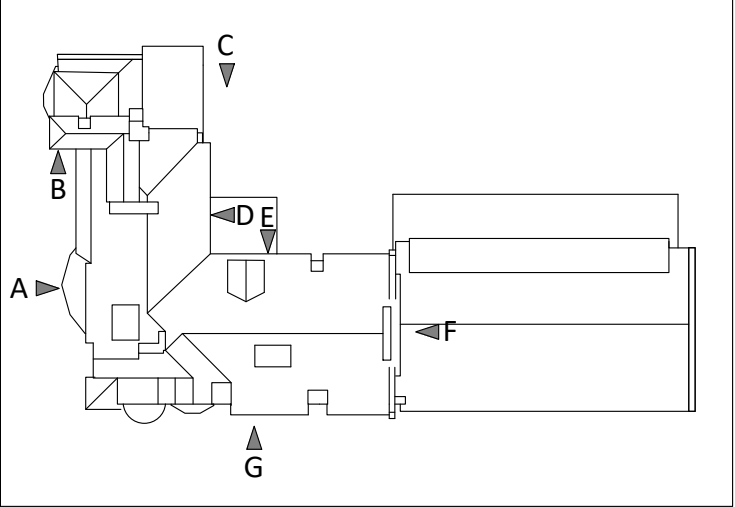


Key Plan

NTS


NOTE

No works required to windows and doors on elevations A and B.


drawn: YS	chkd: BW	date: July 2022
status:	Planning	scale: 1/100 @A3
proj no :	20-2466	
drg no :	00-10	rev no:

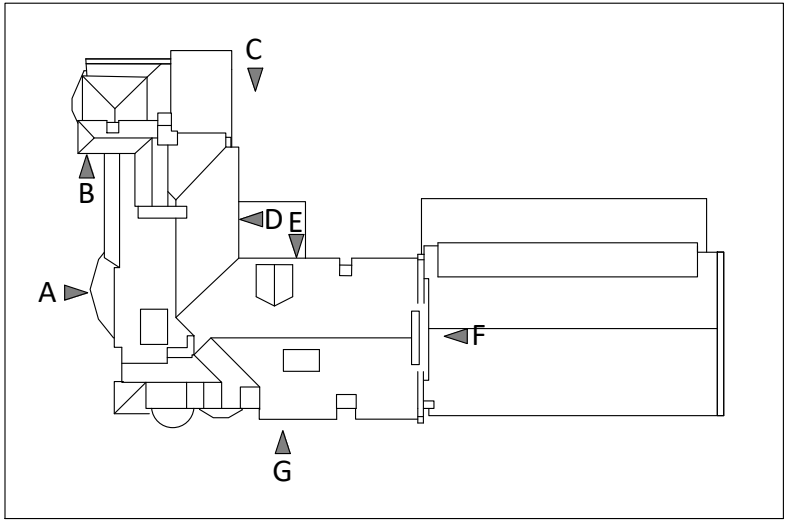

Key Plan
NTS

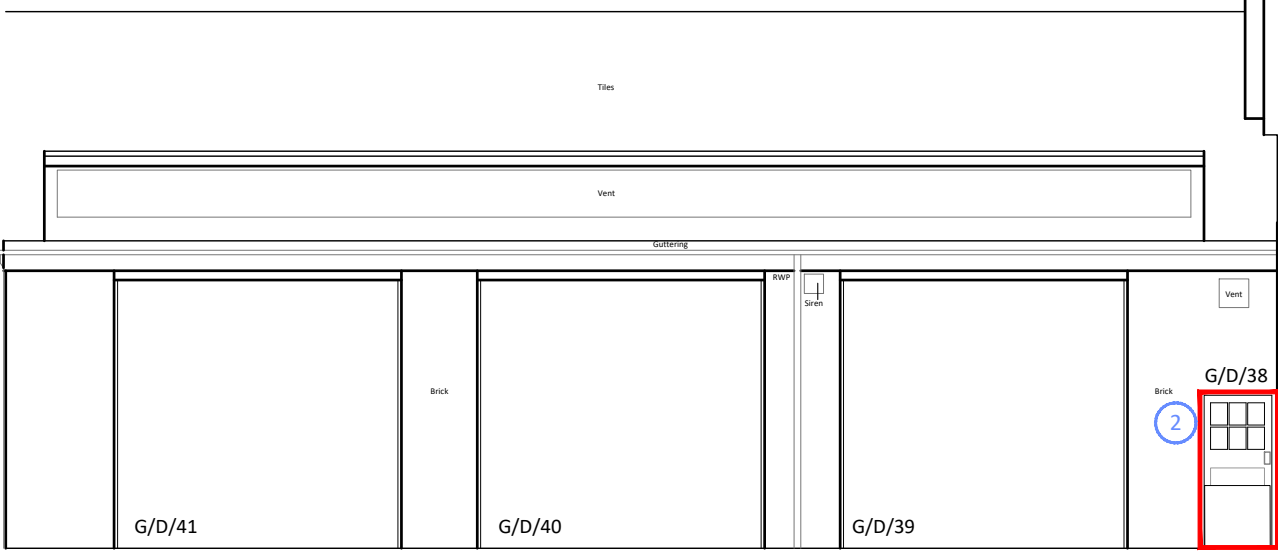


Elevation C
As Existing
1:100

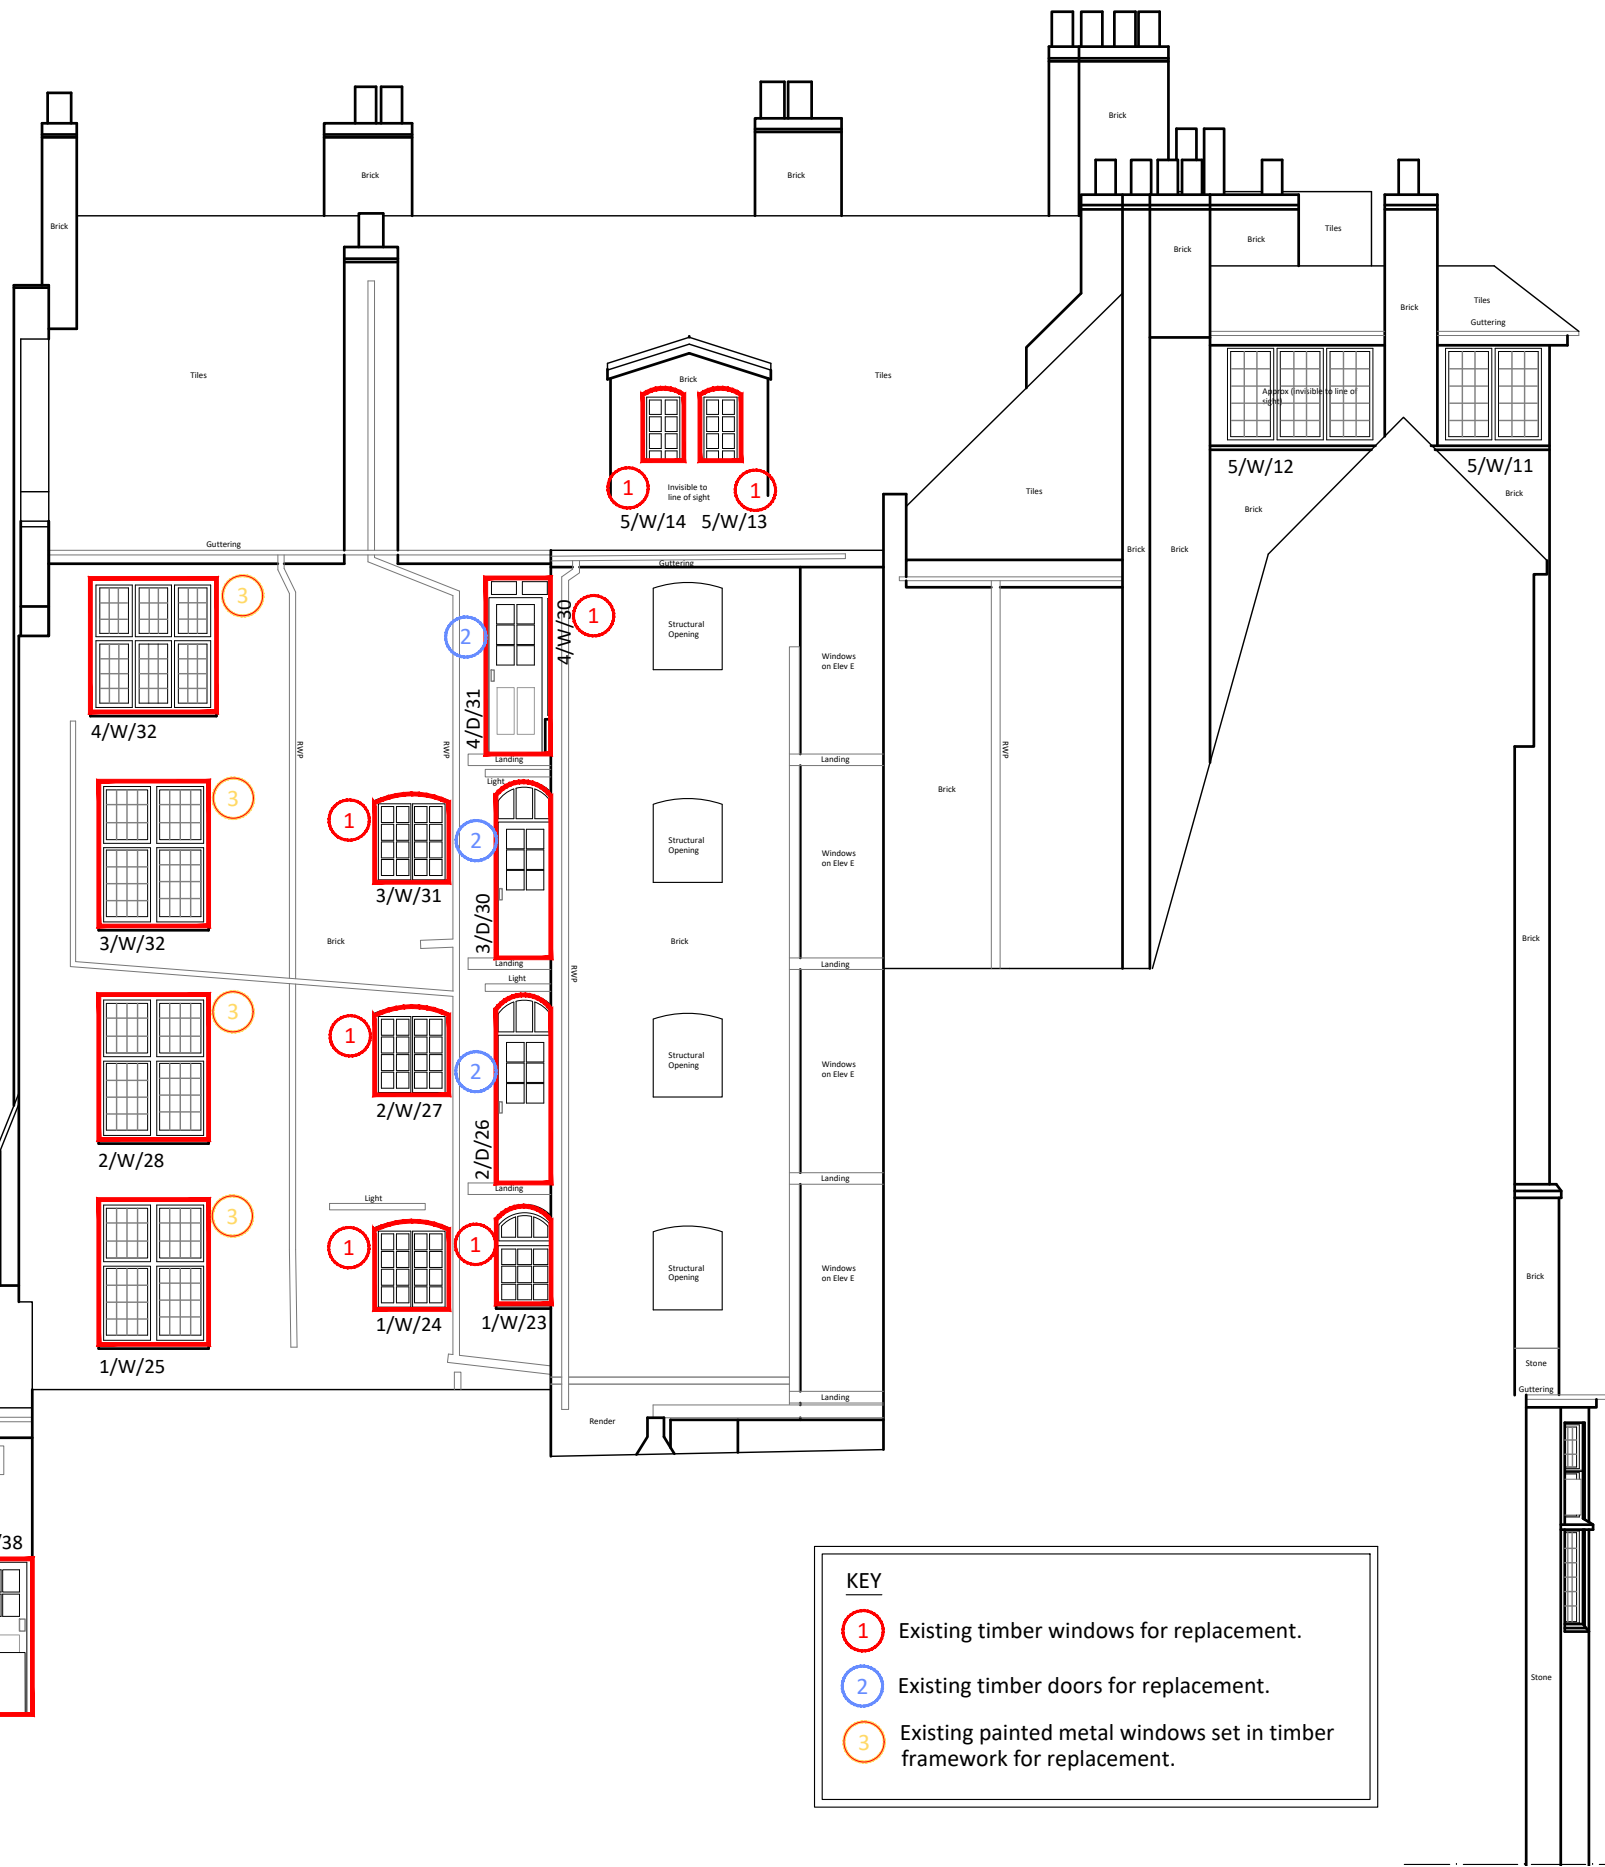

KEY

- 1 Existing timber windows for replacement.
- 2 Existing timber doors for replacement.
- 3 Existing painted metal windows set in timber framework for replacement.

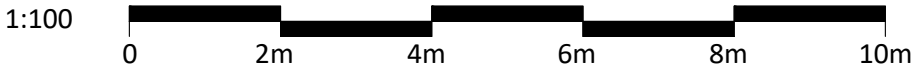

rev.	description	date	chkd.
client :			

London Fire Commissioner


project :	Euston Fire Station 172 Euston Road, NW1 2DH Windows and Doors
drawing title :	Elevations C As Existing

drawn: YS	chkd: BW	date: July 2022
status:	Planning	scale: 1/100 @A3
proj no :	20-2466	
drg no :	00-11	rev no:




Elevation F
As Existing

1:100

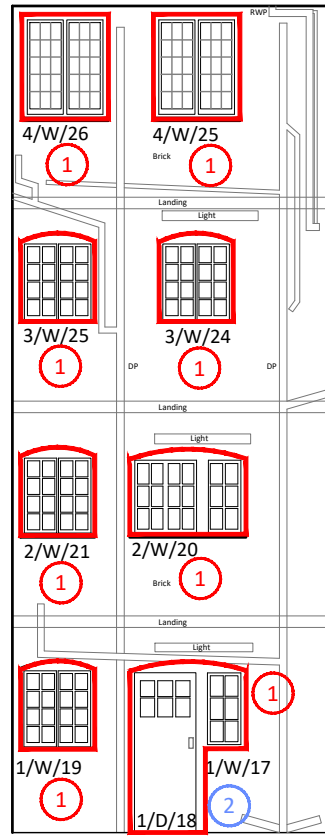


Elevation D
As Existing

1:100

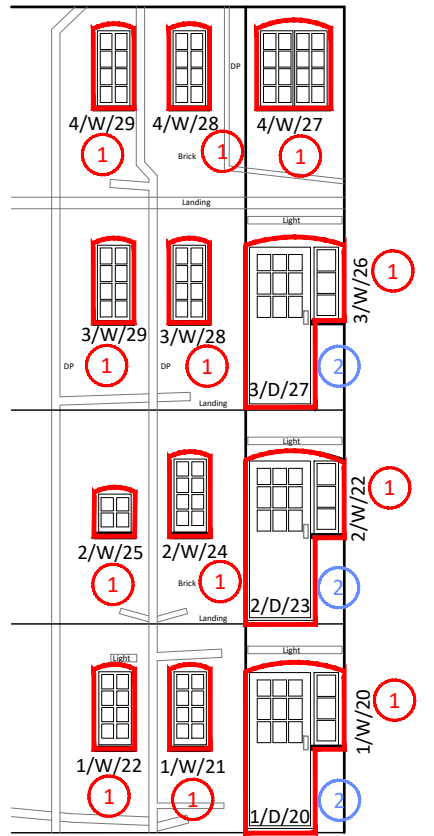

Elevation E
As Existing

1:100

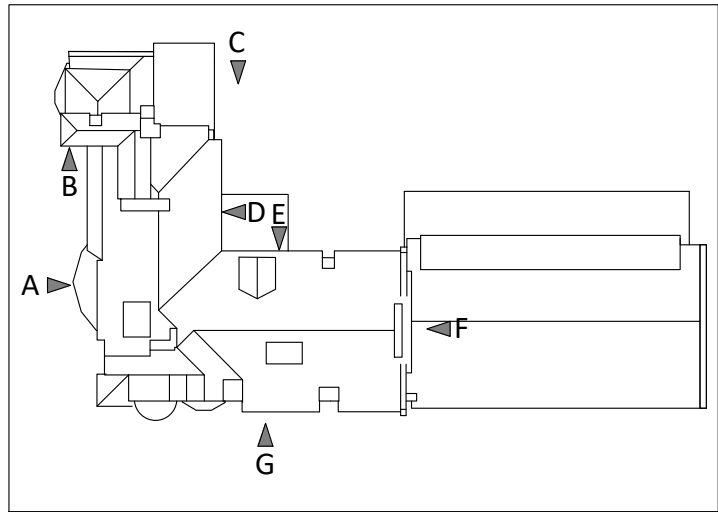

Key Plan

NTS

KEY

- 1 Existing timber windows for replacement.
- 2 Existing timber doors for replacement.
- 3 Existing painted metal windows set in timber framework for replacement.

rev.	description	date	chkd.

client :

London Fire Commissioner

project :

Euston Fire Station
172 Euston Road, NW1 2DH
Windows and Doors

drawing title :

Elevations D, E and F
As Existing


drawn: YS	chkd: BW	date: July 2022
status:	Planning	scale: 1/100 @A3
proj no :	20-2466	
drg no :	00-12	rev no:

1:100






Elevation G
As Existing

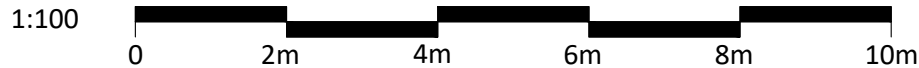

1:100

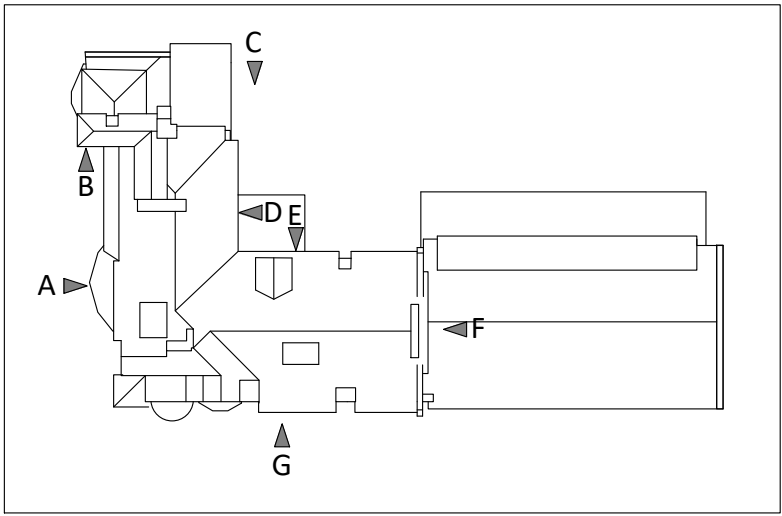


Key Plan

NTS

NOTE

No works required to windows and doors on elevation G.

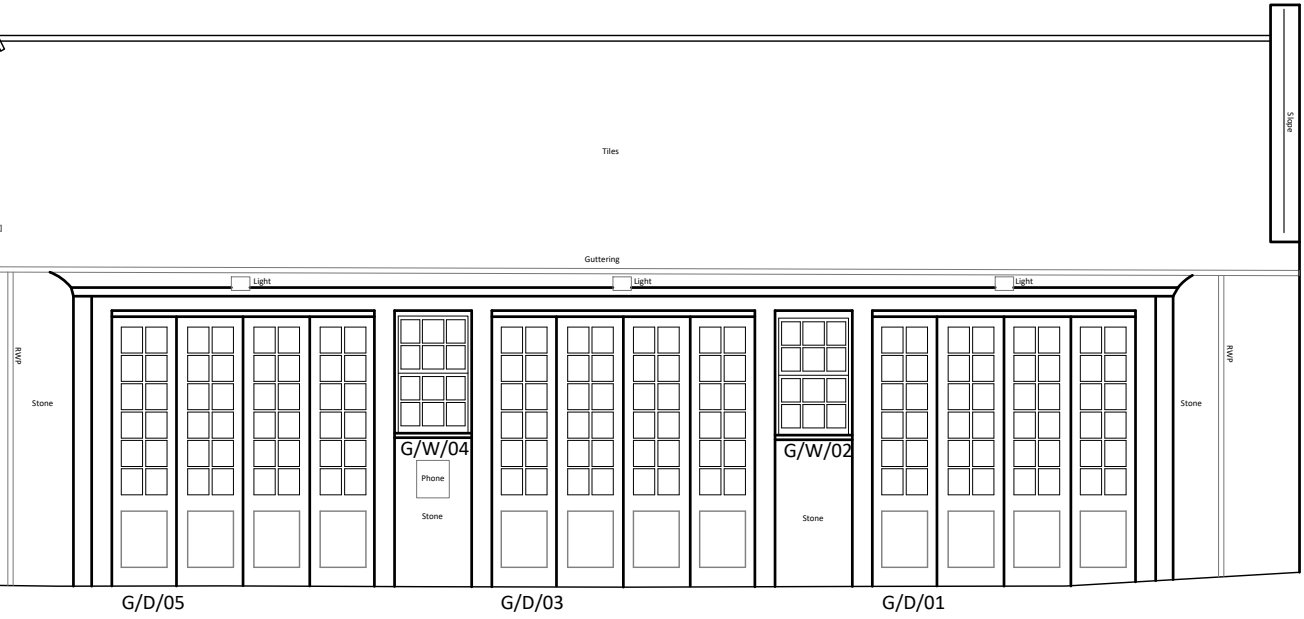

Elevation G
As Existing

rev.	description	date	chkd.
------	-------------	------	-------

client :

London Fire Commissioner

FulkersBaileyRussell
london | brighton | bristol | leeds | reading | manchester
info@fulkers.co.uk // www.fulkers.co.uk // 020 3735 5792

project :

Euston Fire Station
172 Euston Road, NW1 2DH
Windows and Doors


drawing title :

drawn: YS	chkd : BW	date: July 2022
-----------	-----------	-----------------


status: **Planning** scale: 1/100 @A3

proj no : **20-2466**


drg no : **00-13** rev no:

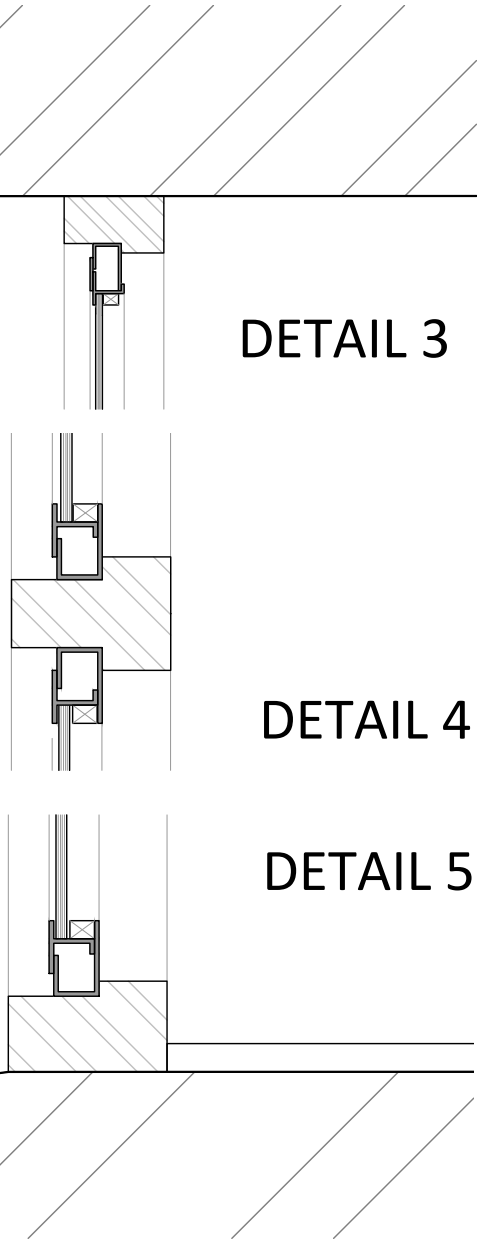


Typical Window Details
As Existing 1:5

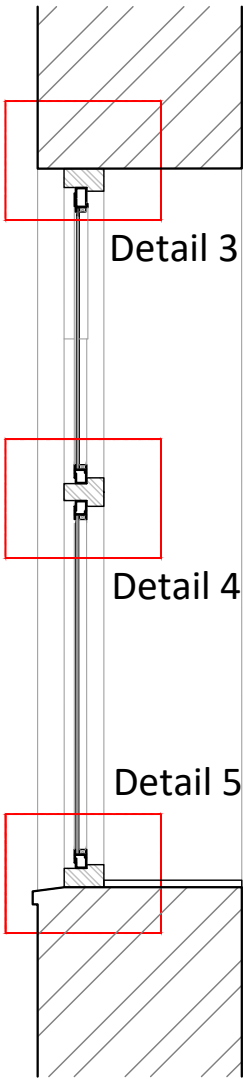


Window Types 1, 2, 3
As Existing

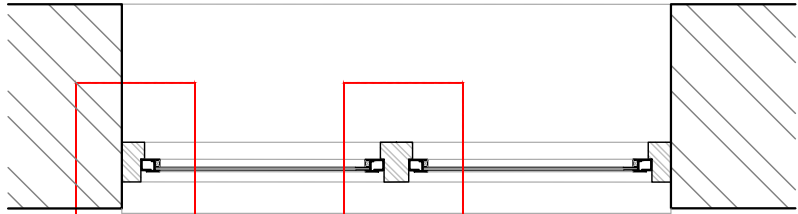


Detail 1 Detail 2

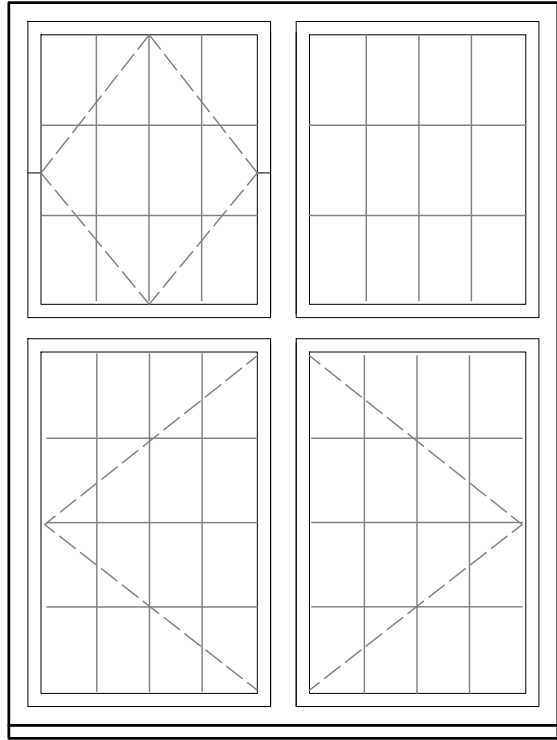


Type 1 (in brick surround)
1/W/25,
2/W/28,
3/W/32

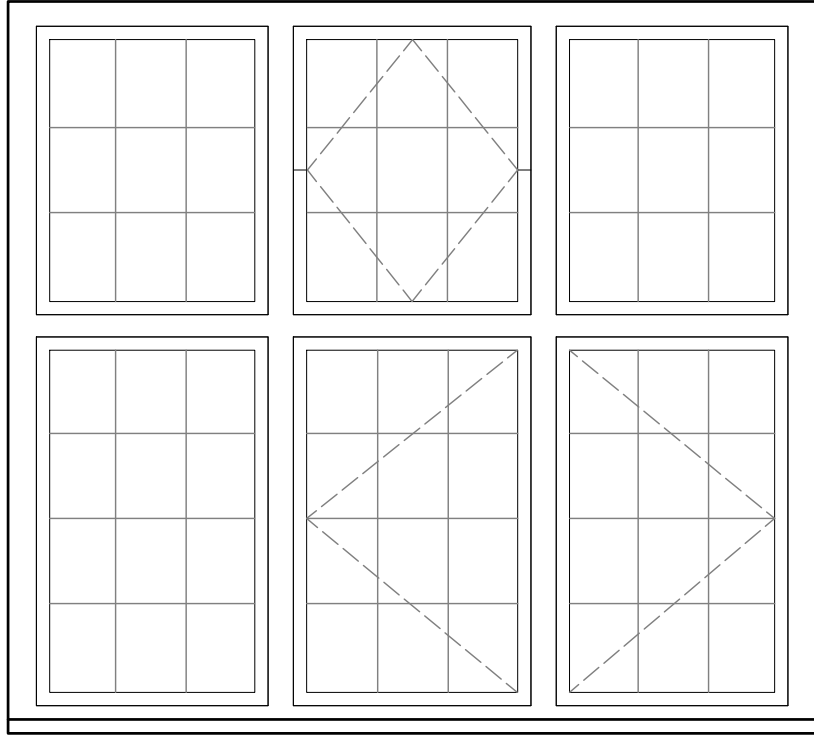


Type 2 (in brick surround)
1/W/12,
2/W/16,
4/W/32

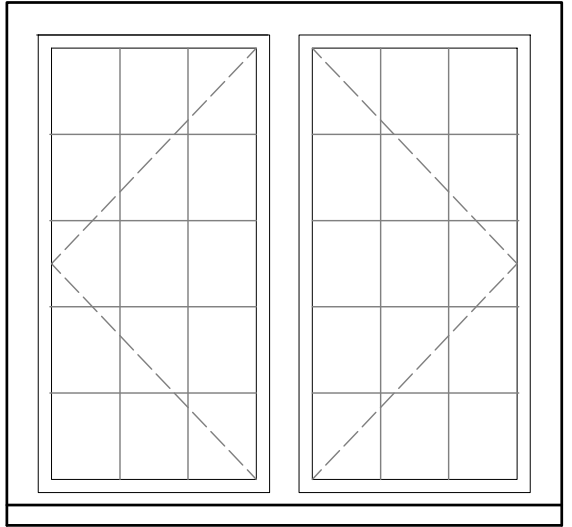

Type 3
4/W/22, 4/W/25, 4/W/26

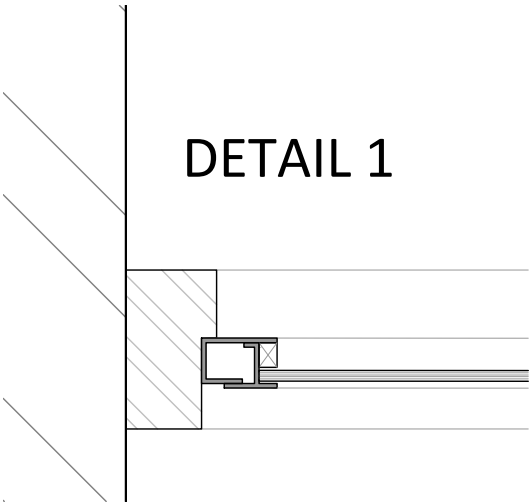

DETAIL 1

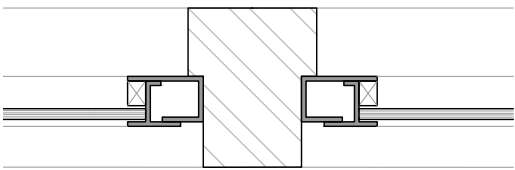

DETAIL 2



NOTE 1:
All windows include individually leaded lights.
All windows are steel sat within a timber framework, sits in either a brick or stone surround.

NOTE 2:
Windows identified below are part of external doors and drawn with the doors.
1/W/16, 1/W/17, 1/W/20, 2/W/19, 2/W 22, 3/W/23, 3/W/26, 4/W/24, 4/W/30.

rev.	description	date	chkd.

client :
London Fire Commissioner

FulkersBaileyRussell
london | brighton | bristol | leeds | reading | manchester
info@fulkers.co.uk // www.fulkers.co.uk // 020 3735 5792

project :
Euston Fire Station
172 Euston Road, NW1 2DH
Windows and Doors


drawing title :
Window Types
Timber Framed Metal Casement Windows
As Existing

drawn: YS	chkd: BW	date: July 2022
-----------	----------	-----------------

status: **Planning** scale: As shown @A3

proj no : **20-2466**


drg no : **00-14** rev no:

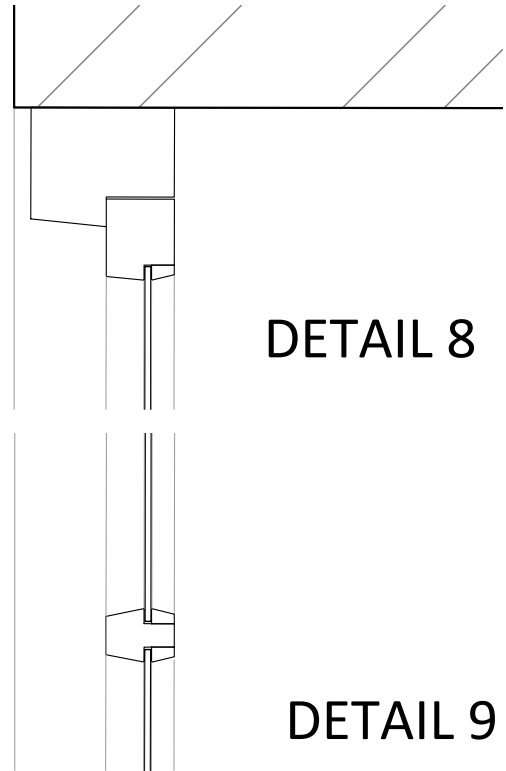

DETAIL 8


DETAIL 9

DETAIL 10

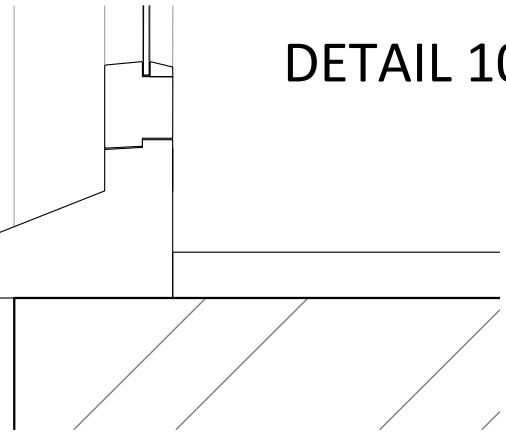


Typical Window Details
As Existing

1:5

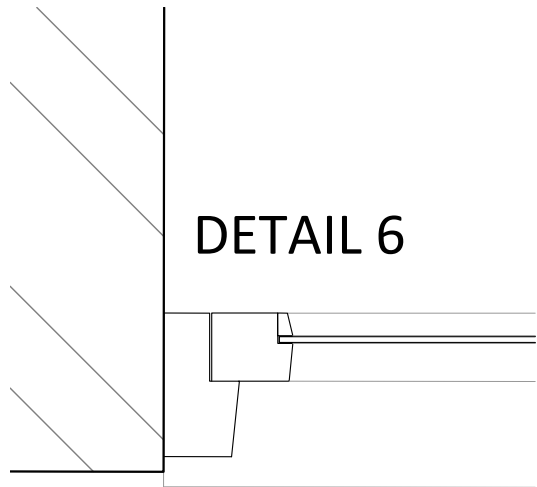


DETAIL 6

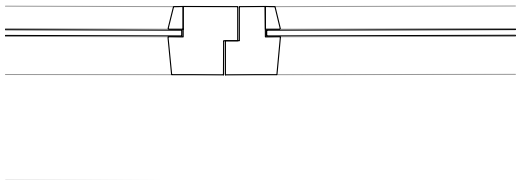


DETAIL 7

1:5

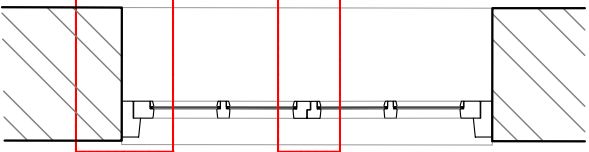


Detail 6

Detail 7

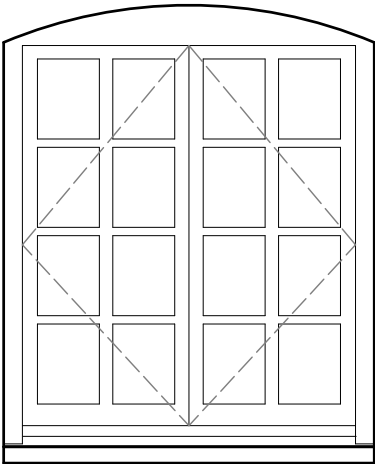


Type 4

1/W/13, 1/W/14,
1/W/19, 1/W/24,
2/W/17, 2/W/21,
2/W/27, 3/W/21,
3/W/24, 3/W/25,
3/W/31, 4/W/27

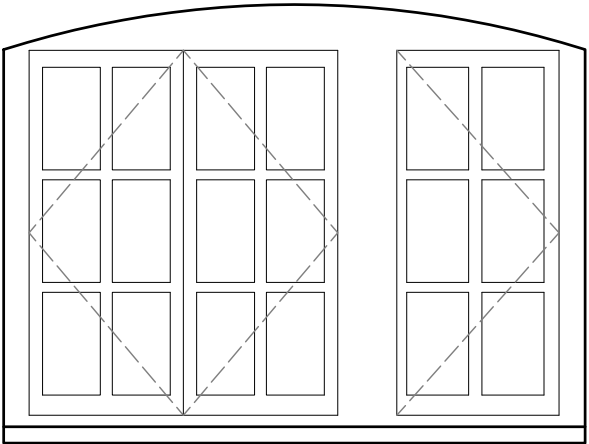


Type 5

2/W/20

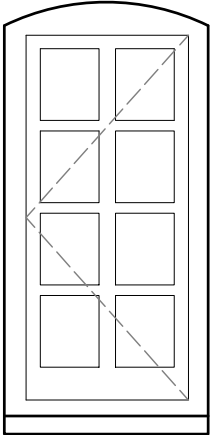


Type 6

1/W/21, 1/W/22,
2/W/24, 2/W/25,
3/W/28, 3/W/29,
4/W/28, 4/W/29,
5/W/13, 5/W/14

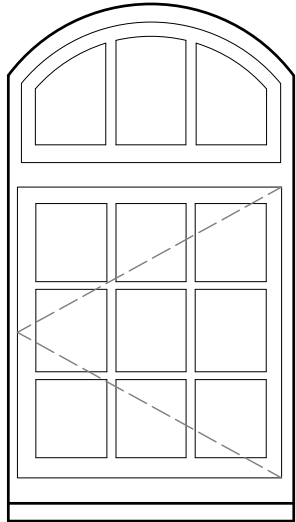


Type 7

1/W/23

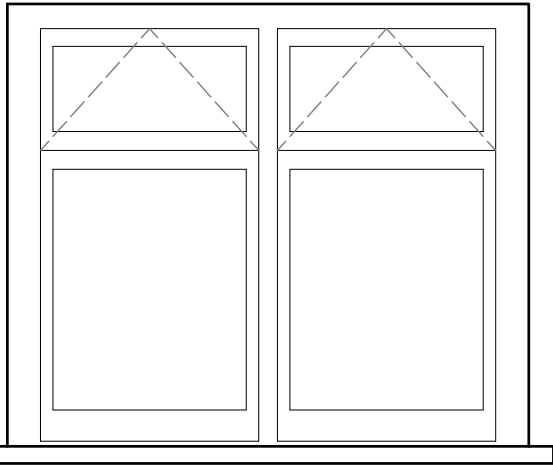

Type 8

G/W/36, G/W/37

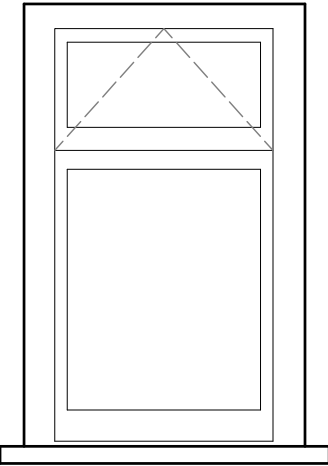

Type 9

G/W/33, G/W/34,
G/W/35

Window Types 4, 5, 6,7
As Existing

1:20

NOTE 1:
There are no leaded lights for these windows.
All windows are timber casement windows.

NOTE 2:
Windows identified below are part of external
doors and drawn with the doors.
1/W/16, 1/W/17, 1/W/20, 2/W/19,
2/W 22, 3/W/23, 3/W/26, 4/W/24, 4/W/30.

rev.	description	date	chkd.

client :

London Fire Commissioner

FulkersBaileyRussell
london | brighton | bristol | leeds | reading | manchester
info@fulkers.co.uk // www.fulkers.co.uk // 020 3735 5792

1:20



project :

Euston Fire Station
172 Euston Road, NW1 2DH
Windows and Doors

drawing title :

Window Types
Timber Casement Windows
As Existing

drawn: YS

chkd: BW

date: July 2022

status:

Planning

scale:As shown @A3

proj no :



20-2466

drg no :

00-15

rev no:

1:20

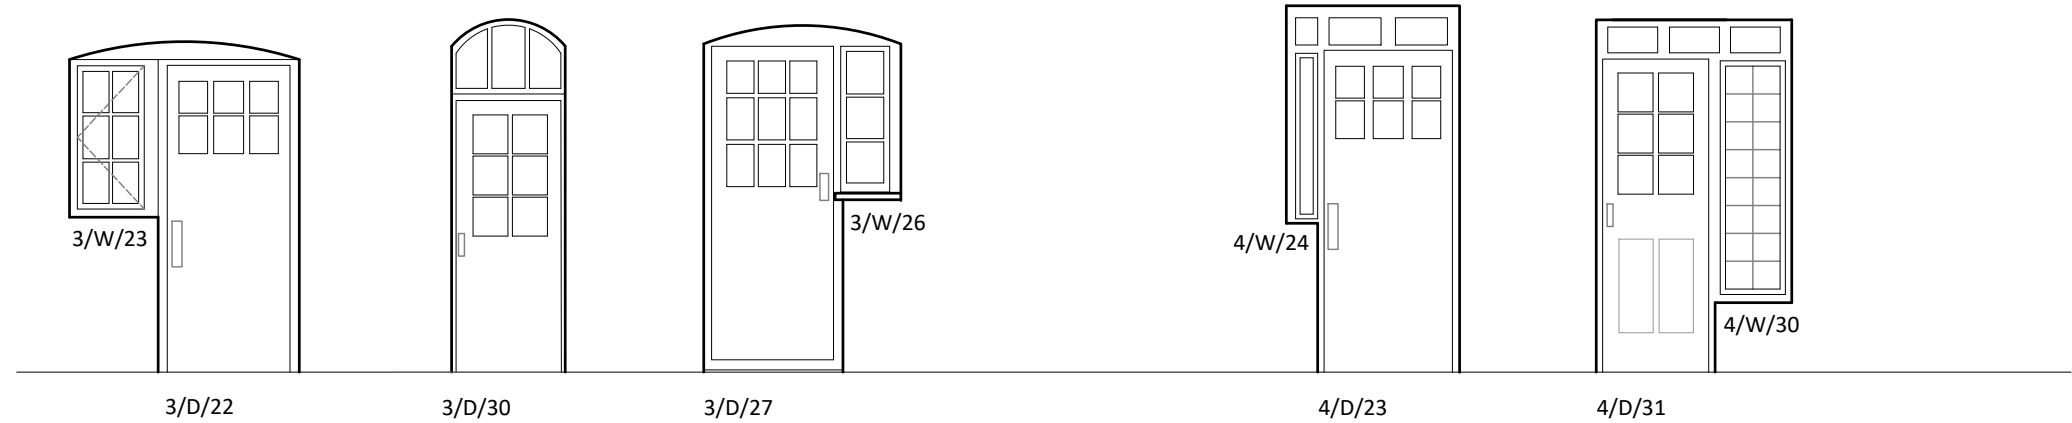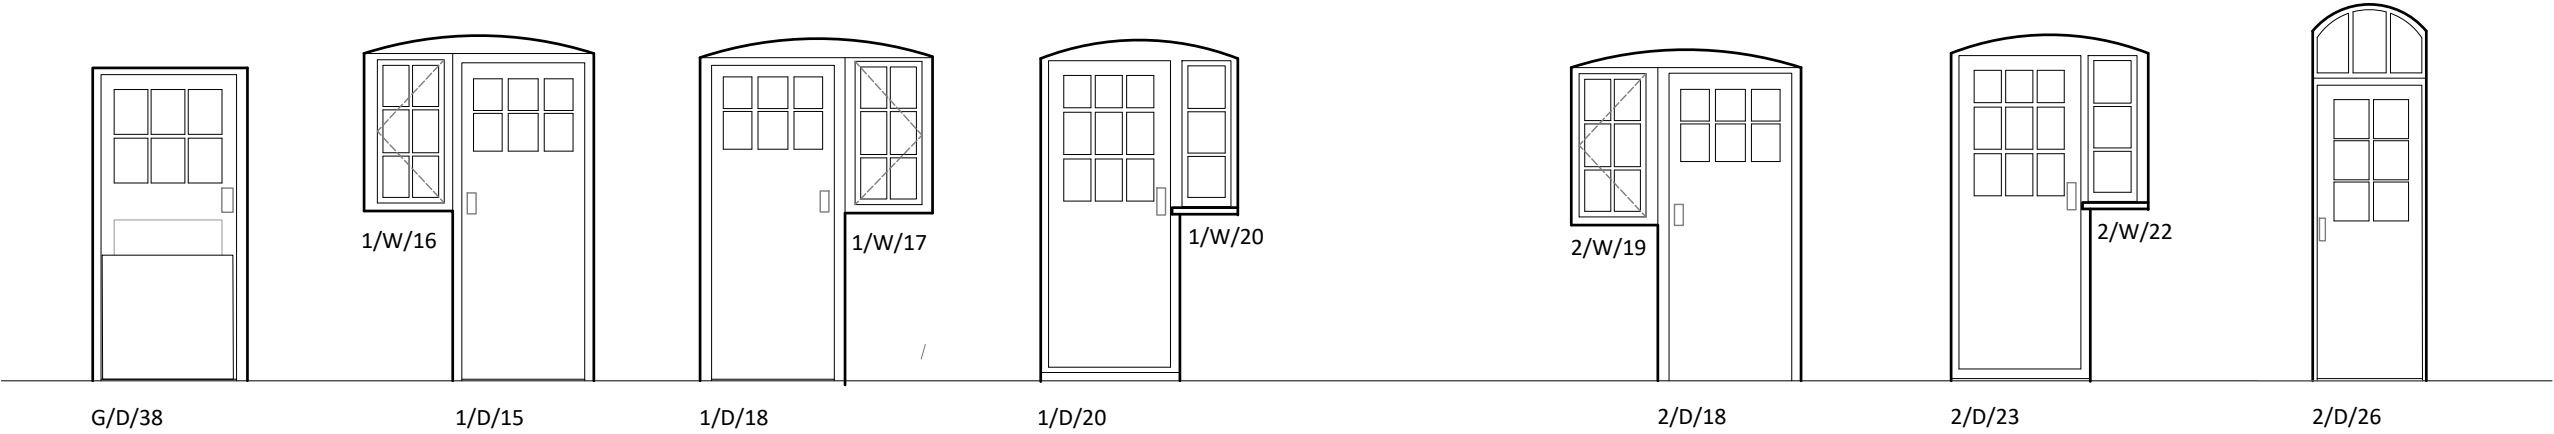

Door Types

As Existing

1:50



rev.	description	date	chkd.
client : London Fire Commissioner			
FulkersBaileyRussell london brighton bristol leeds reading manchester info@fulkers.co.uk // www.fulkers.co.uk // 020 3735 5792			

project :	Euston Fire Station 172 Euston Road, NW1 2DH Windows and Doors
drawing title :	External Door Types As Existing

drawn: YS	chkd : BW	date: July 2022
status:	Planning	scale: 1:50 @ A3
proj no :	20-2466	
drg no :	00-16	rev no: