



Elevation A
As Existing
As Proposed

1:100




rev.	description	date	chkd.

client :
London Fire Commissioner

Elevation B
As Proposed

project :	Euston Fire Station 172 Euston Road, NW1 2DH Windows and Doors
drawing title :	Elevations A and B As Proposed

Elevations A and B
As Proposed

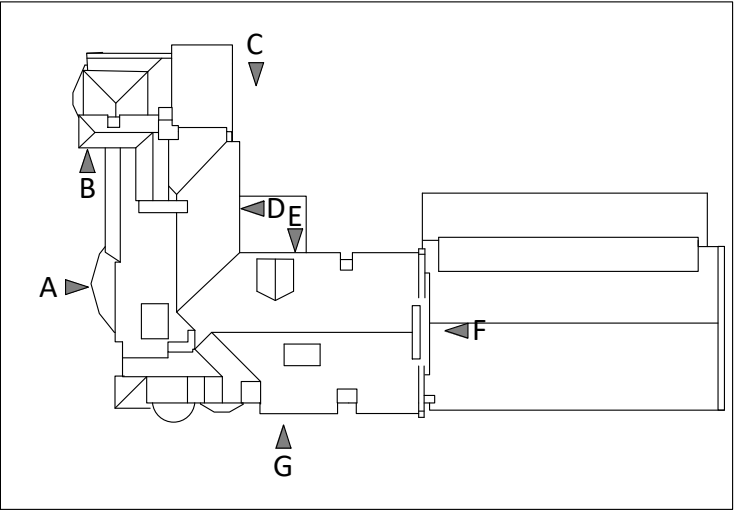


Key Plan

NTS

NOTE


No works required to windows and doors on elevations A and B.

drawn: YS	chkd: BW	date: July 2022
status:	Planning	scale: 1/100 @A3
proj no :	20-2466	
drg no :	10-08	rev no:

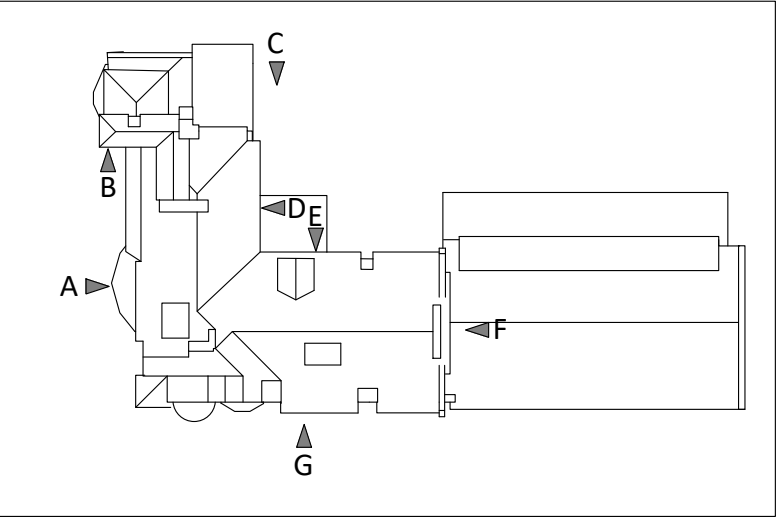

Key Plan

NTS

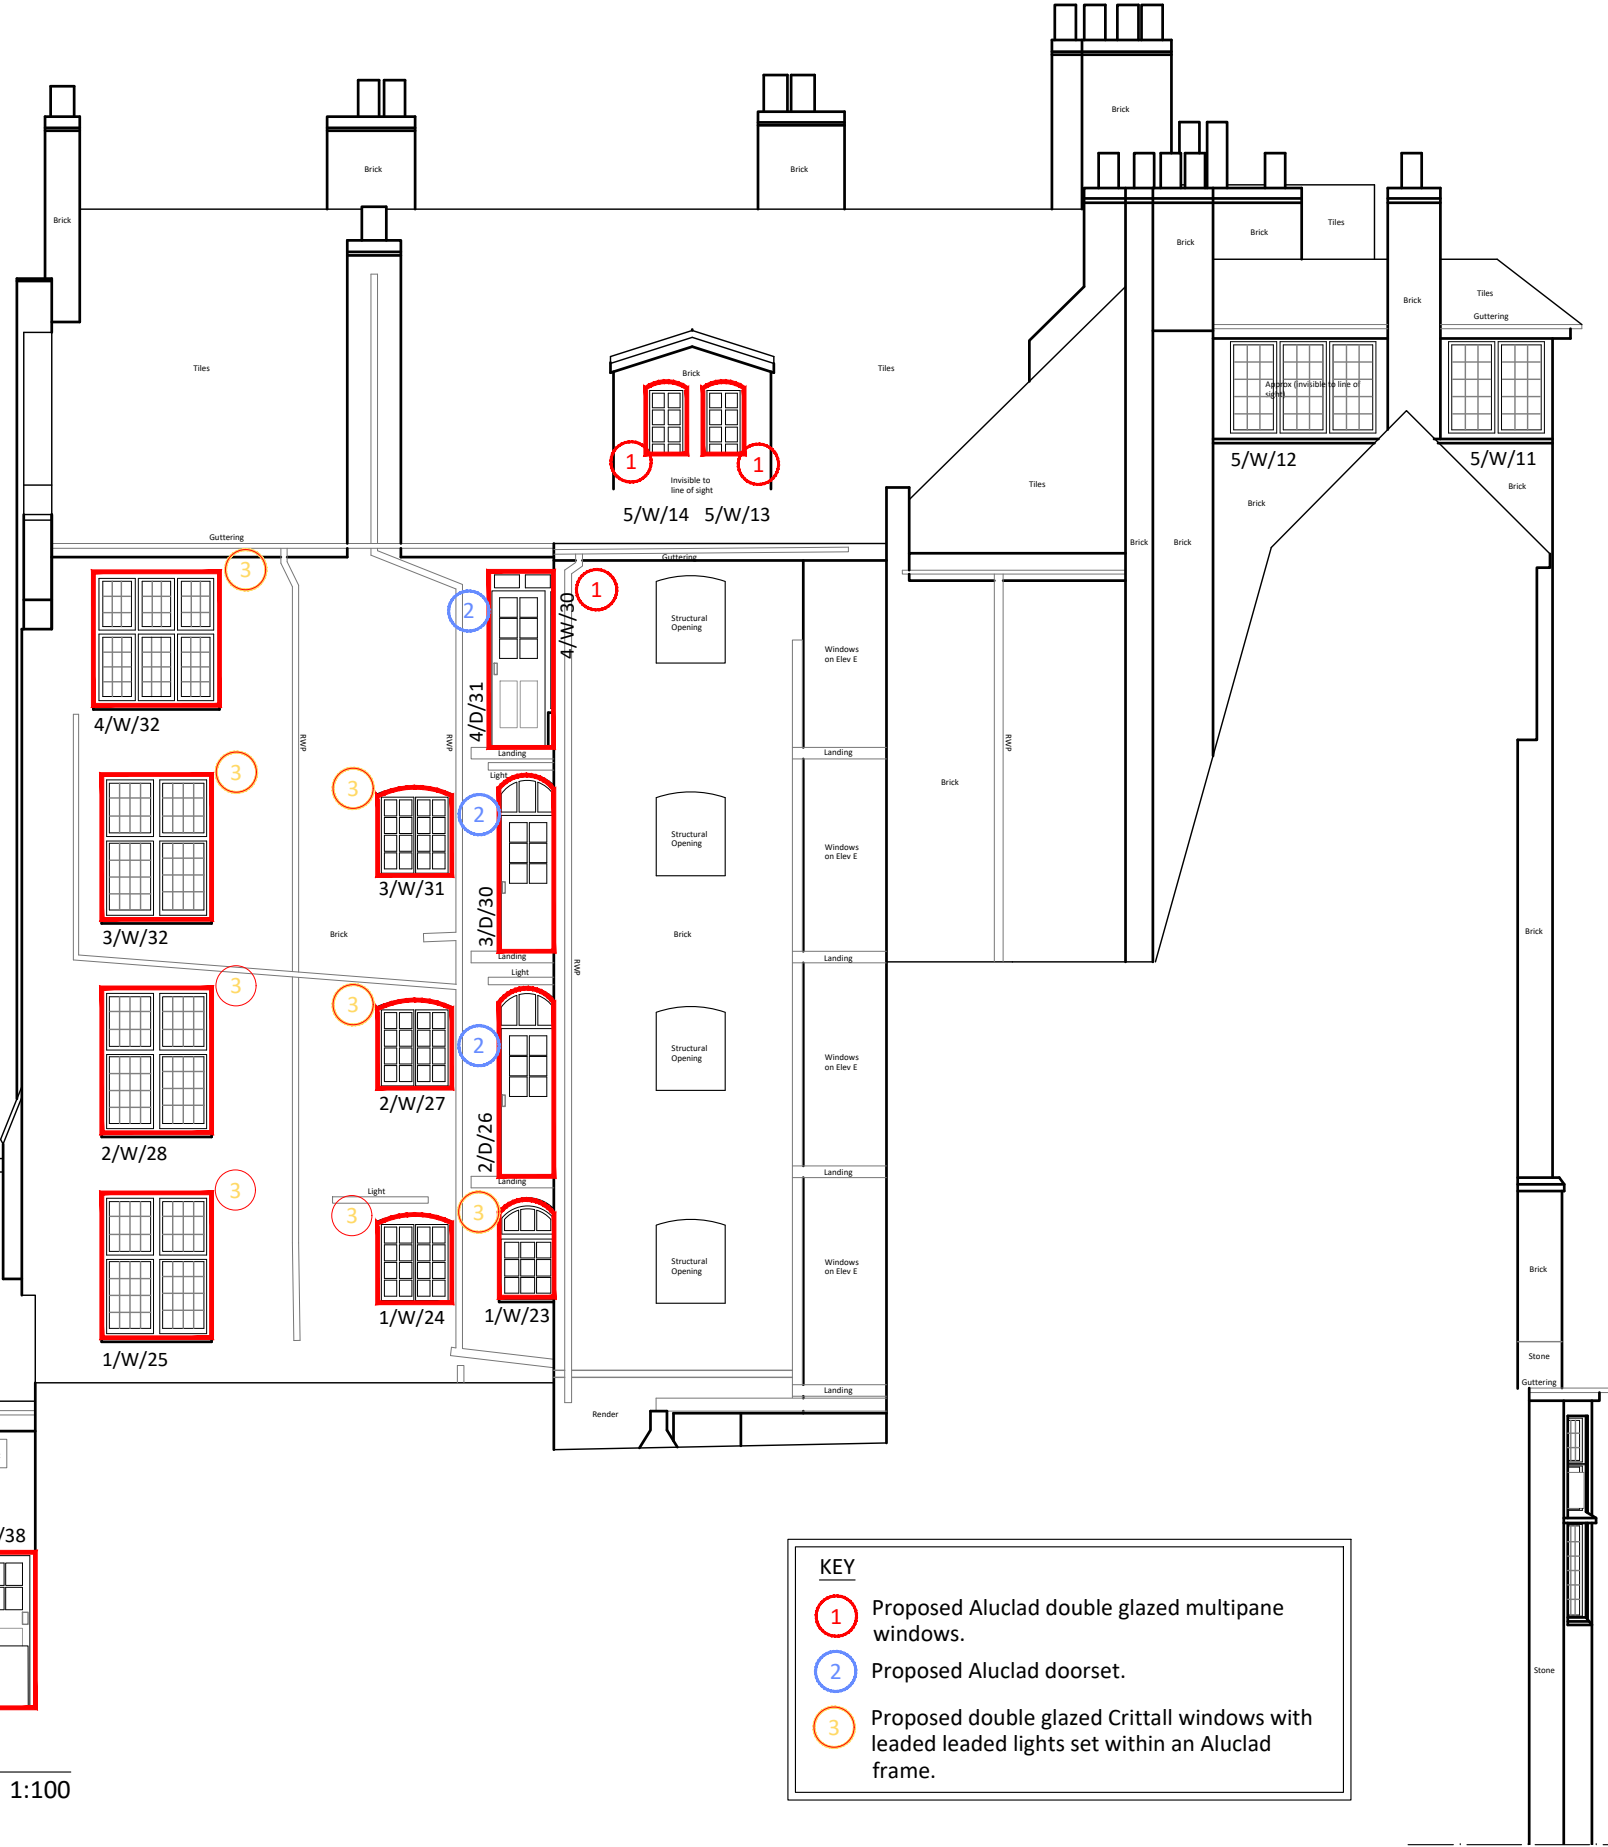

KEY

- 1 Proposed Aluclad double glazed multipane windows.
- 2 Proposed Aluclad doorset.
- 3 Proposed double glazed Crittall windows with leaded lights set within an Aluclad frame.

Elevation C
As Proposed

1:100



rev.	description	date	chkd.
client :			

London Fire Commissioner


project :	Euston Fire Station 172 Euston Road, NW1 2DH Windows and Doors
drawing title :	Elevations C As Proposed

drawn: YS	chkd: BW	date: July 2022
status:	Planning	scale: 1/100 @A3
proj no :	20-2466	
drg no :	10-09	rev no:




Elevation F
As Proposed

1:100

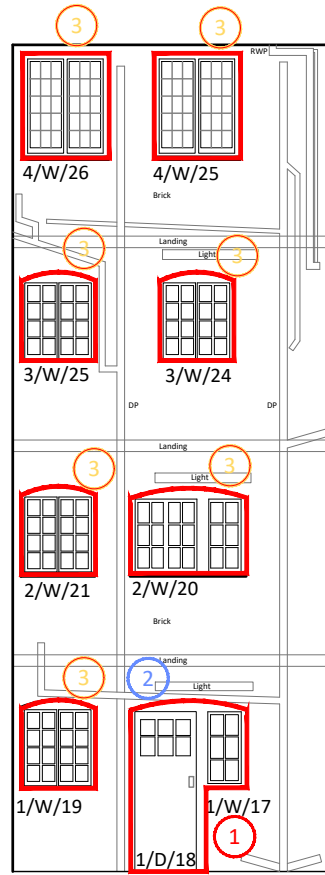


Elevation D
As Proposed

1:100

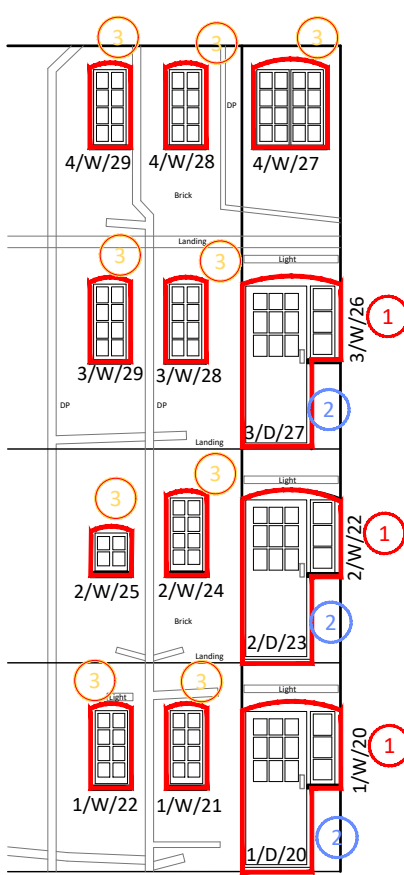

Elevation E
As Proposed

1:100

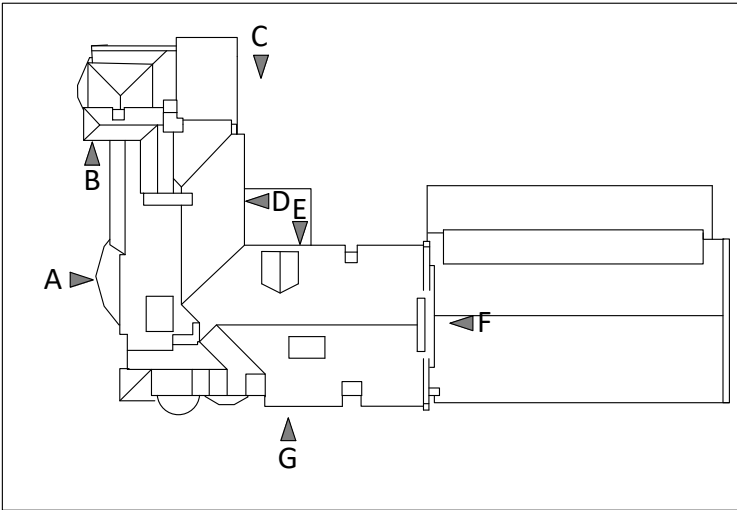

Key Plan

NTS

- KEY**
- 1 Proposed Aluclad double glazed multipane windows.
 - 2 Proposed Aluclad doorset.
 - 3 Proposed double glazed Crittall windows with leaded lights set within an Aluclad frame.

1:100



rev.	description	date	chkd.

client :

London Fire Commissioner

FulkersBaileyRussell
london | brighton | bristol | leeds | reading | manchester
info@fulkers.co.uk // www.fulkers.co.uk // 020 3735 5792

project :

Euston Fire Station
172 Euston Road, NW1 2DH
Windows and Doors

drawing title :

Elevations D, E and F
As Proposed

drawn: YS	chkd: BW	date: July 2022
-----------	----------	-----------------



status: **Planning** scale: 1/100 @A3

proj no : 20-2466

drg no : 10-10 rev no:



Elevation G
As Proposed

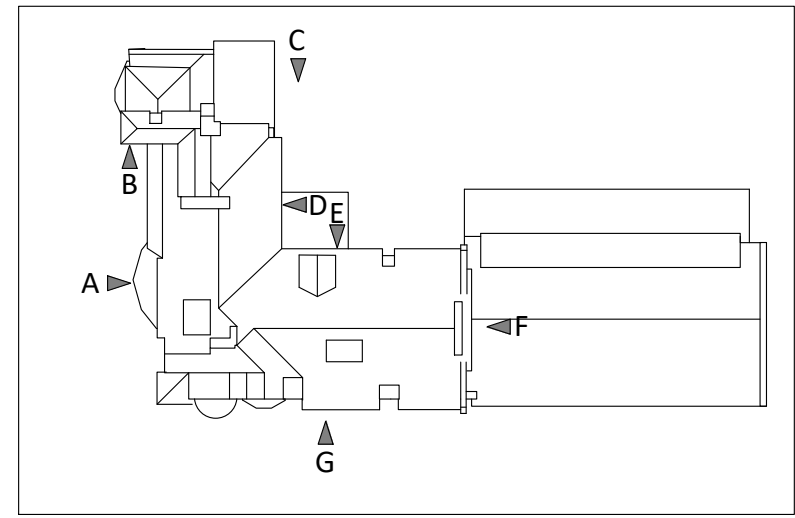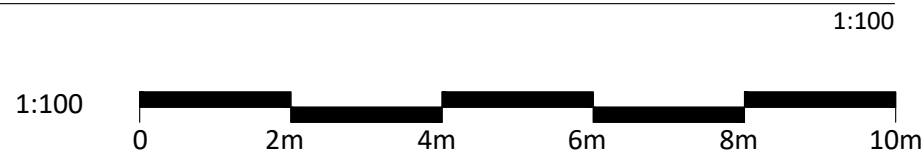


Key Plan

NTS

NOTE

No works required to windows and doors on elevation G.

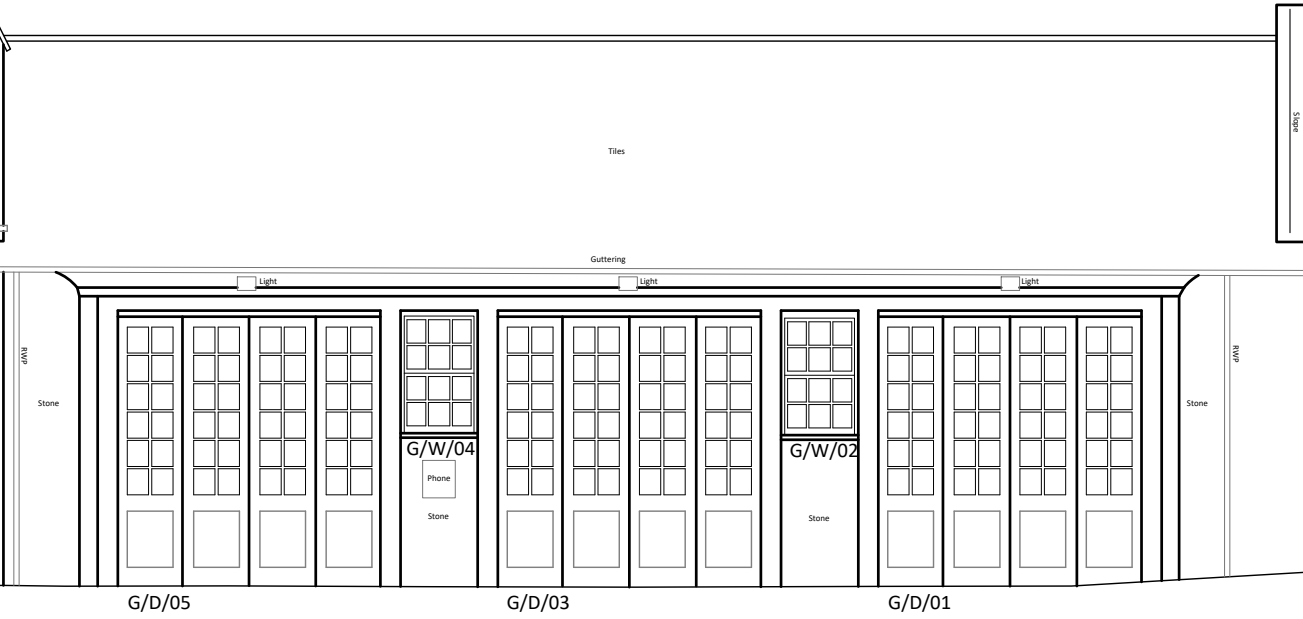

rev.	description	date	chkd.


client : London Fire Commissioner

project : Euston Fire Station
172 Euston Road, NW1 2DH
Windows and Doors


drawing title :

Elevation G
As Proposed



drawn: YS	chkd : BW	date: July 2022
status: Planning	scale: 1/100 @A3	
proj no : 20-2466		
drg no : 10-11	rev no:	

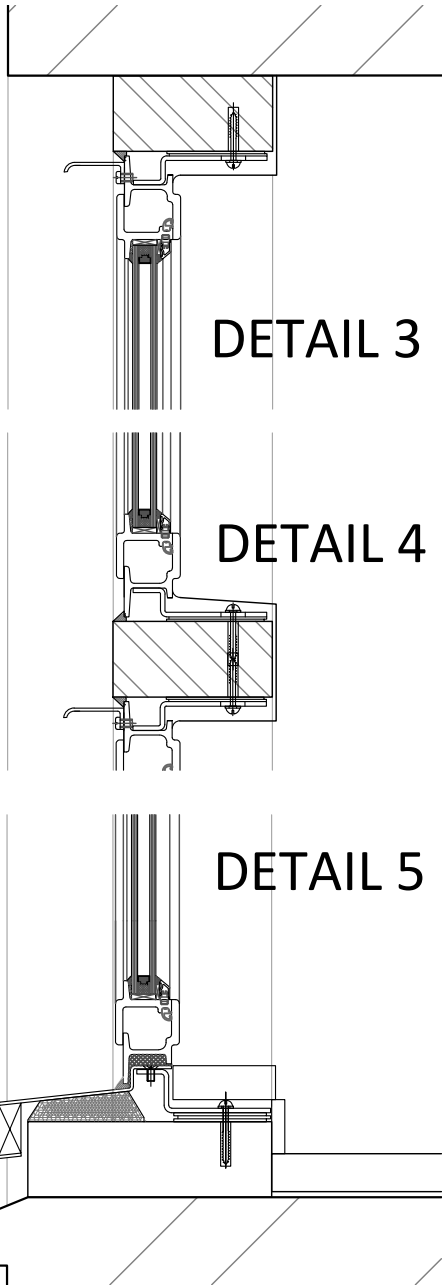


Typical Window Details
As Proposed 1:5

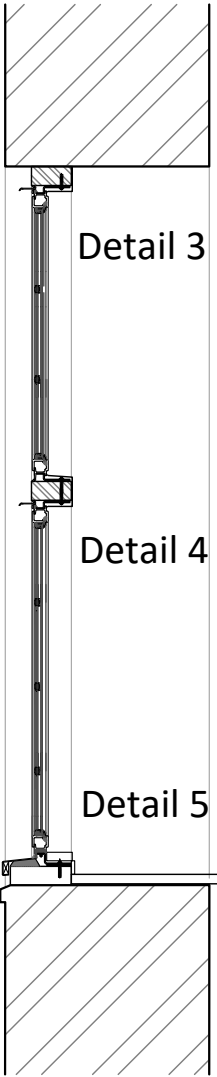


Window Types 1, 2, 3
As Proposed

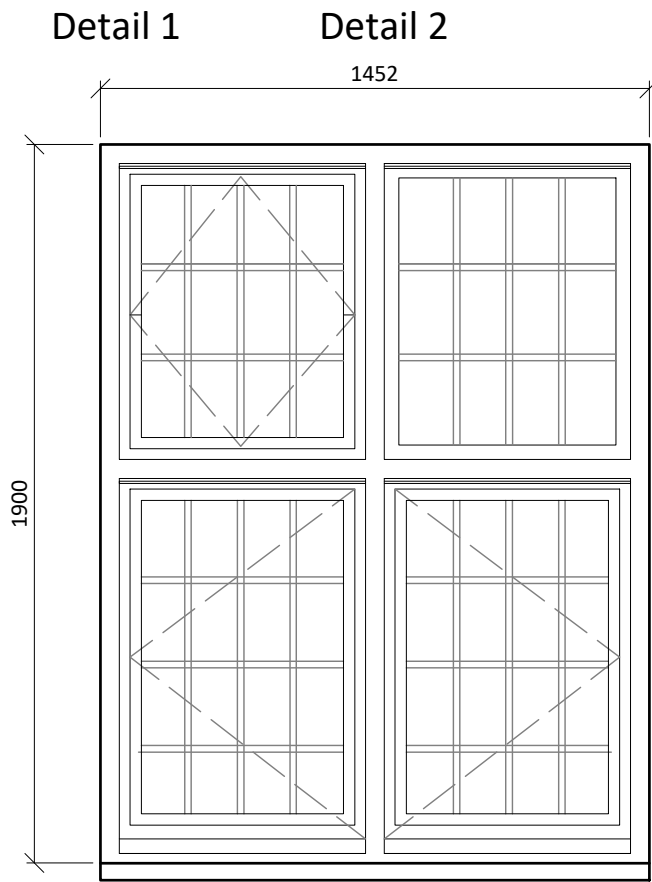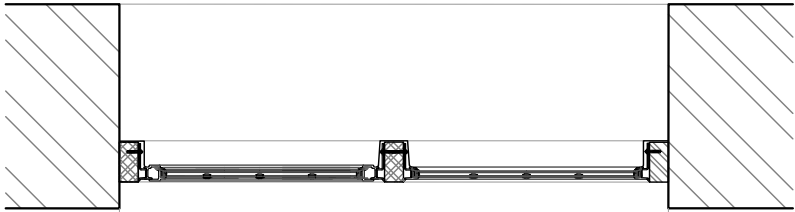


Type 1 (in brick surround)
1/W/25,
2/W/23,
3/W/30

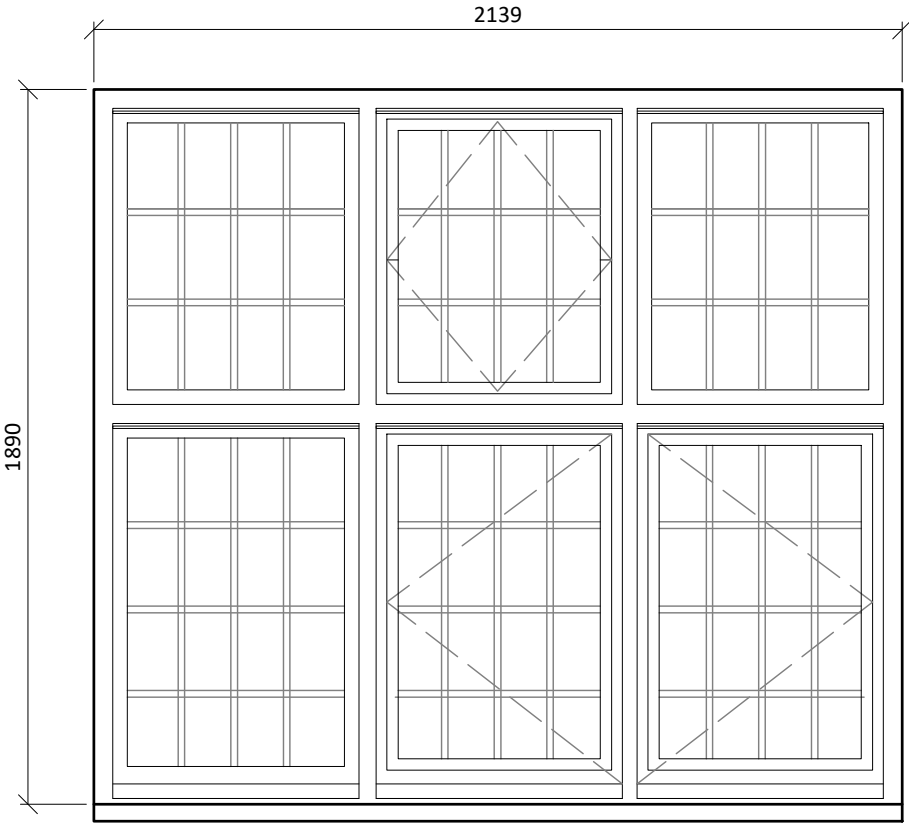

Type 2 (in brick surround)
1/W/12,
2/W/14,
4/W/30

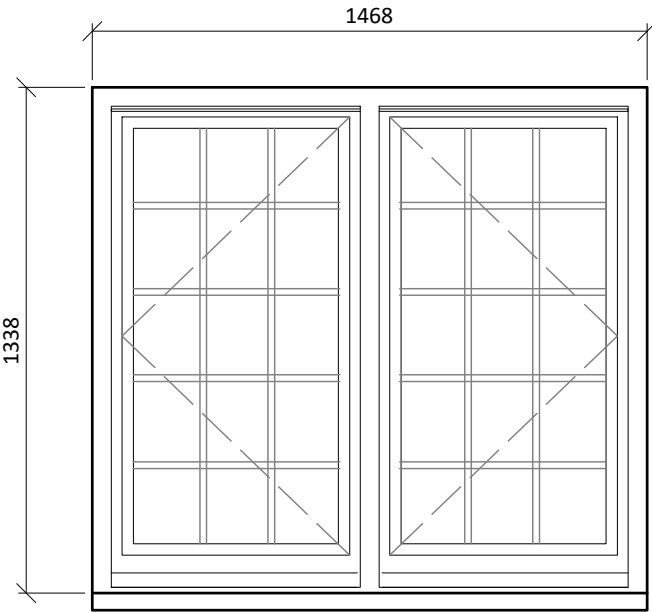

Type 3
4/W/21, 4/W/23, 4/W/24

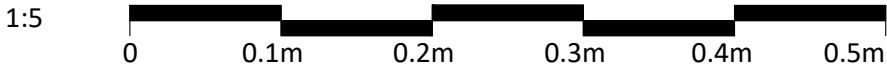

NOTE: Windows identified below are part of external doors and drawn with the doors.
B/W/14, 1/W/16, 1/W/17, 1/W/20, 2/W/17, 2/W 19A, 3/W/22, 3/W/25, 4/W/28

rev.	description	date	chkd.

client :
London Fire Commissioner

FulkersBaileyRussell
london | brighton | bristol | leeds | reading | manchester
info@fulkers.co.uk // www.fulkers.co.uk // 020 3735 5792

project :
Euston Fire Station
172 Euston Road, NW1 2DH
Windows and Doors


drawing title :
Window Types
Timber Framed Metal Casement Windows
As Proposed

drawn: YS	chkd : BW	date: July 2022
-----------	-----------	-----------------


status: **Planning** scale:As shown @A3

proj no : **20-2466**

drg no : **10-12** rev no:

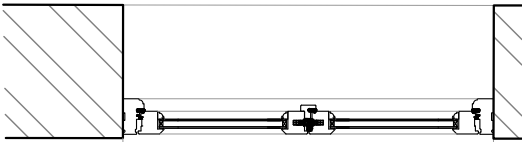

Detail 6

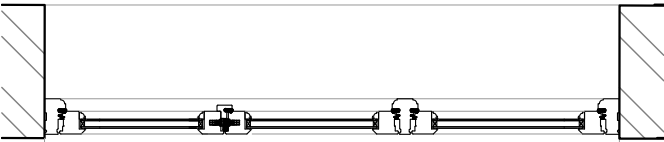


Detail 7




Detail 10



Detail 8

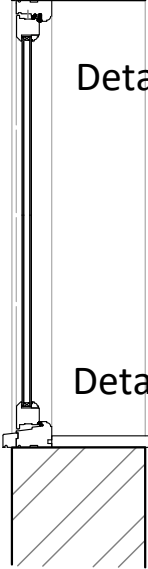


Detail 9

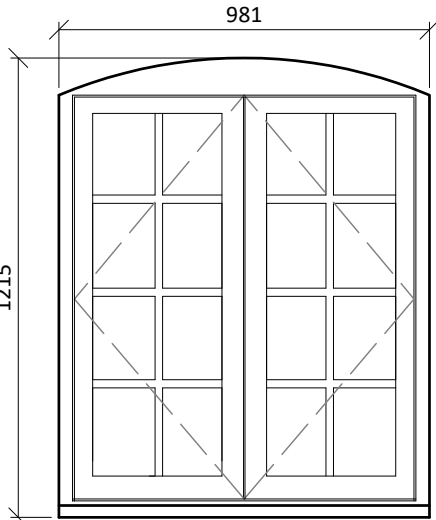


Type 4

1/W/13, 1/W/14,
1/W/19, 1/W/24,
2/W/15, 2/W/19,
2/W/22, 3/W/20,
3/W/23, 3/W/24,
3/W/29, 4/W/25

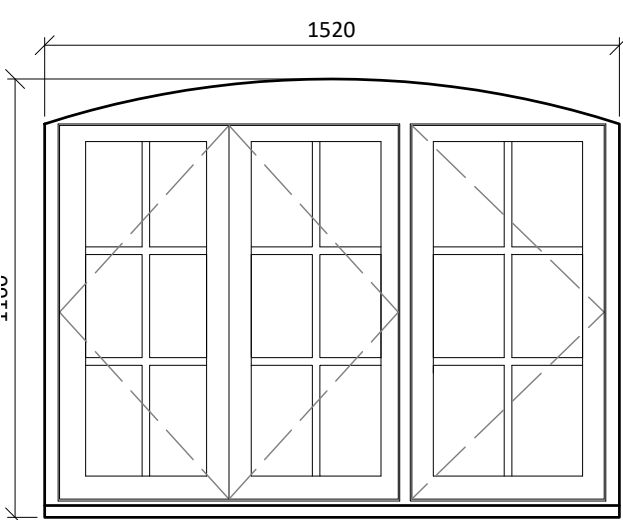


Type 5

2/W/20

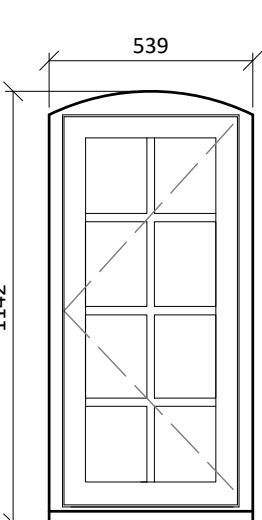

Type 6

1/W/21, 1/W/22,
2/W/20, 2/W/21,
3/W/26, 3/W/27,
4/W/26, 4/W/27,
5/W/13, 5/W/14

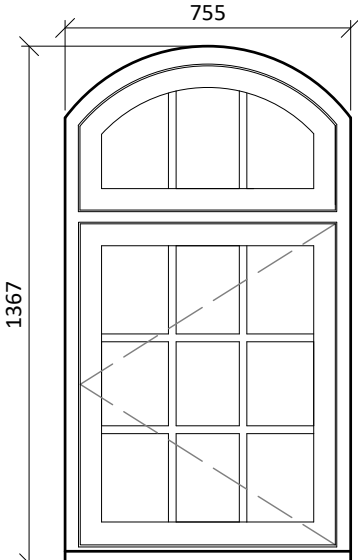

Type 7

1/W/23

Window Types 4, 5, 6,7

As Proposed

1:20


1:20




NOTE: Windows identified below are part of external doors and drawn with the doors.
B/W/14, 1/W/16, 1/W/17, 1/W/20, 2/W/17,
2/W 19A, 3/W/22, 3/W/25, 4/W/28




Detail 8

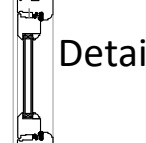

Detail 10

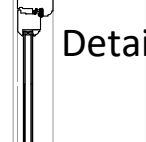


Detail 9

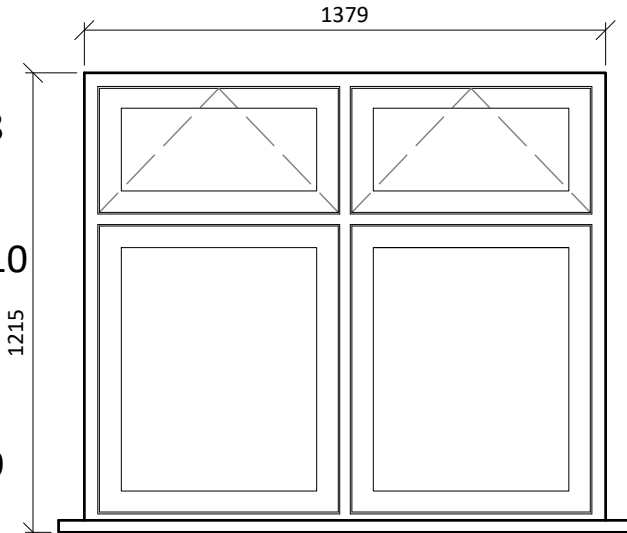

Type 8

G/W/36, G/W/37

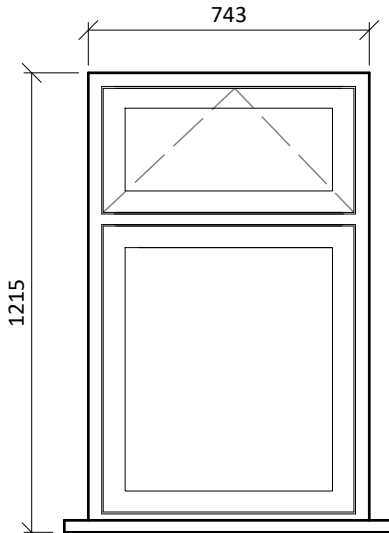

Type 9

G/W/33, G/W/34,
G/W/35

Window Types 8, 9

As Proposed

1:20

project : Euston Fire Station
172 Euston Road, NW1 2DH
Windows and Doors

drawing title : Window Types
Timber Casement Windows
As Proposed

drawn: YS chkd: BW date: July 2022

status: Planning scale:As shown @A3

proj no : 20-2466

drg no : 10-13 rev no:



1:5



rev.	description	date	chkd.

client : London Fire Commissioner

FulkersBaileyRussell
london | brighton | bristol | leeds | reading | manchester
info@fulkers.co.uk // www.fulkers.co.uk // 020 3735 5792

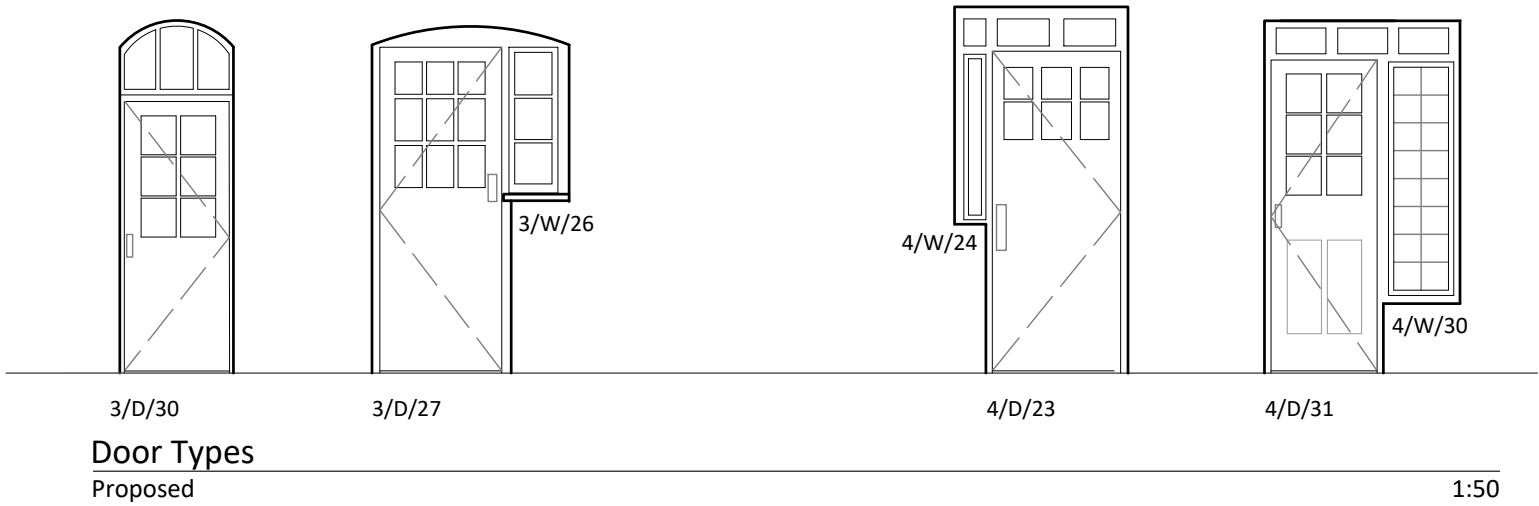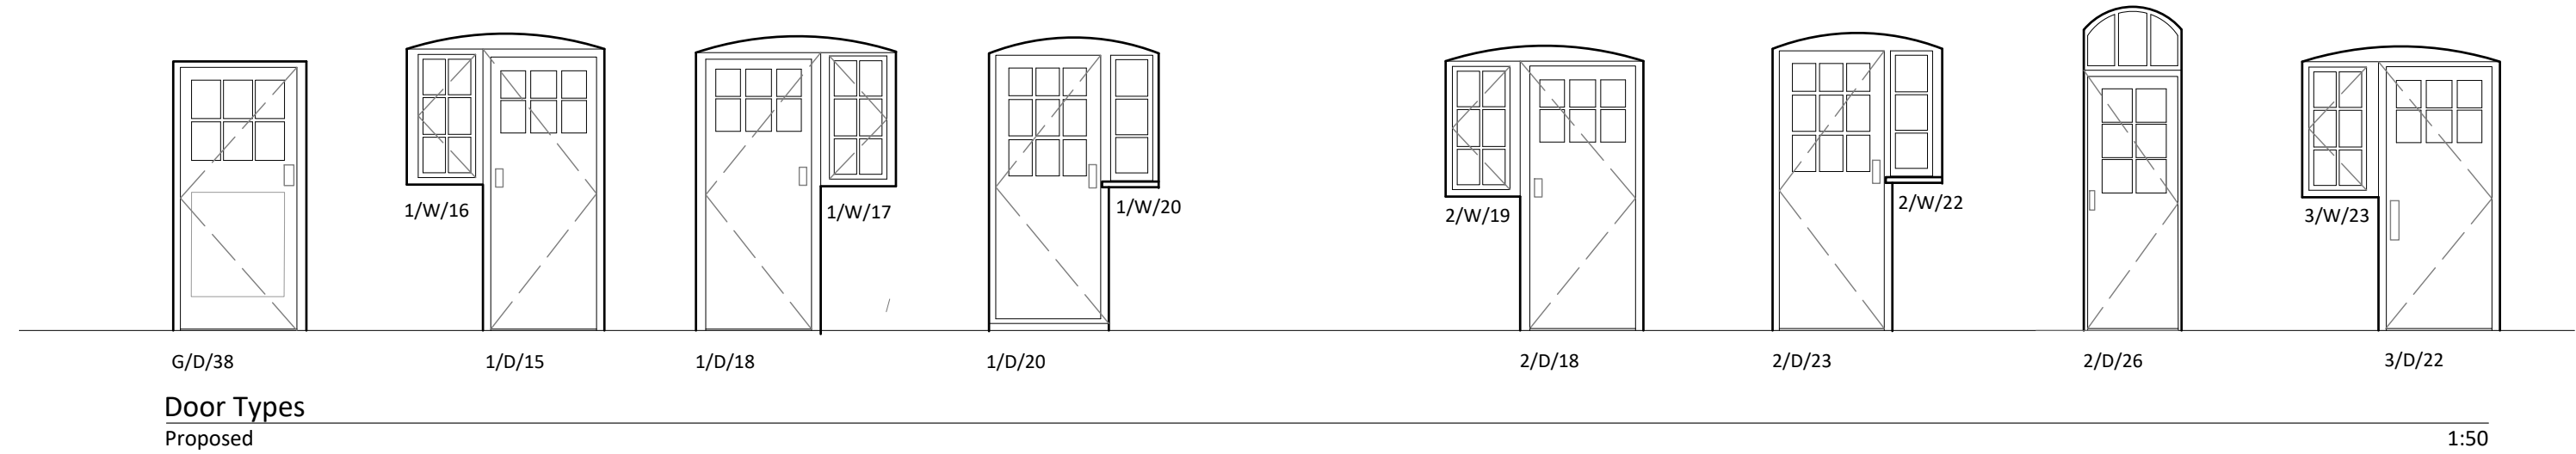

NOTE: Proposed external timber doors to be resembled to existing doors.

rev.	description	date	chkd.
------	-------------	------	-------

client :

London Fire Commissioner

FulkersBaileyRussell
london | brighton | bristol | leeds | reading | manchester
info@fulkers.co.uk // www.fulkers.co.uk // 020 3735 5792

project :

Euston Fire Station
172 Euston Road, NW1 2DH
Windows and Doors

drawing title :

External Door Types
As Proposed

drawn: YS	chkd : BW	date: July 2022
-----------	-----------	-----------------

status:	Planning	scale: As shown @A3
---------	----------	---------------------

proj no :	20-2466
-----------	---------

drg no :	10-14	rev no:
----------	-------	---------

