
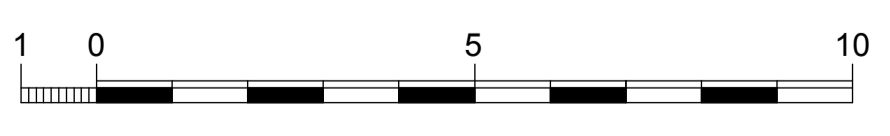
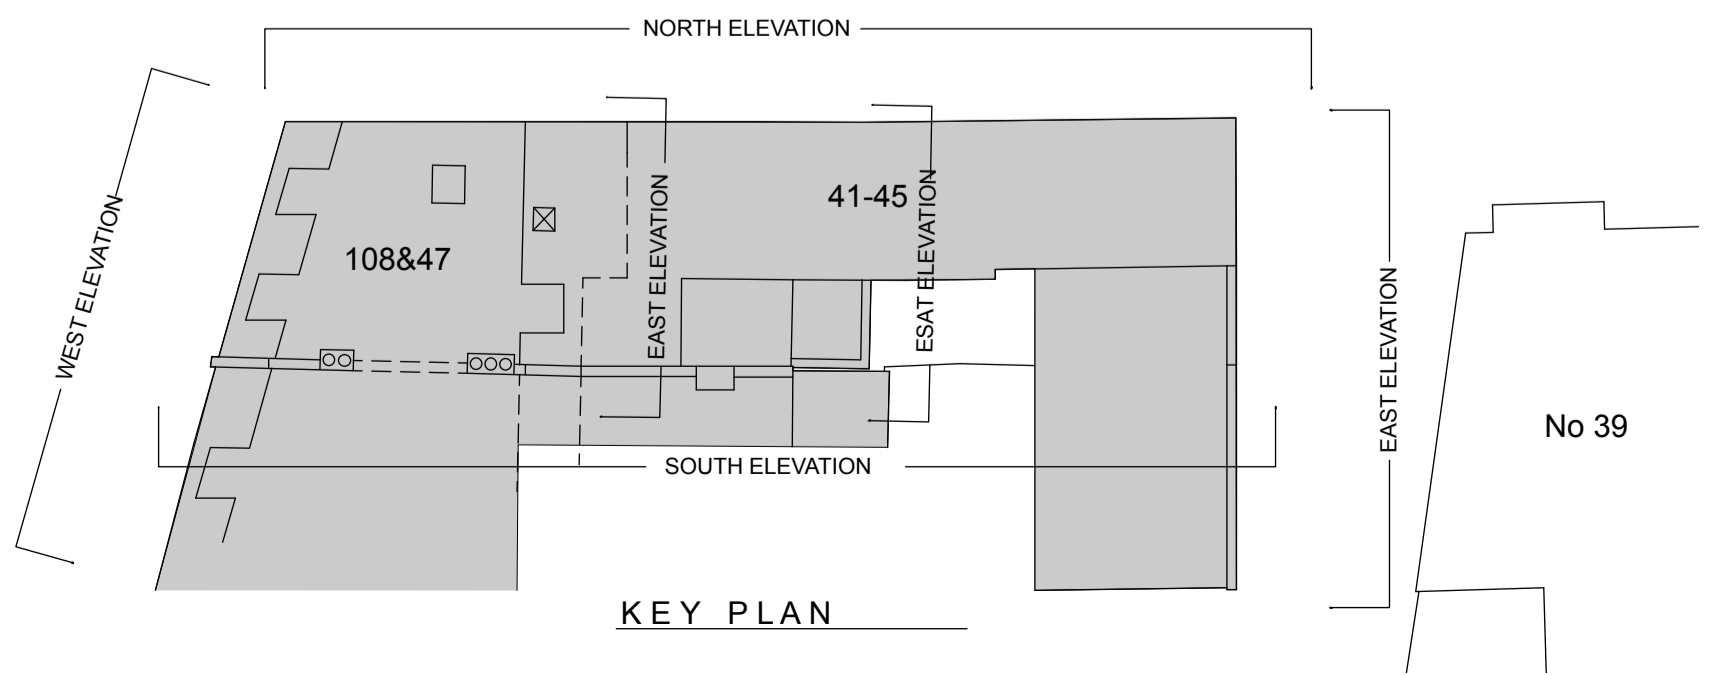
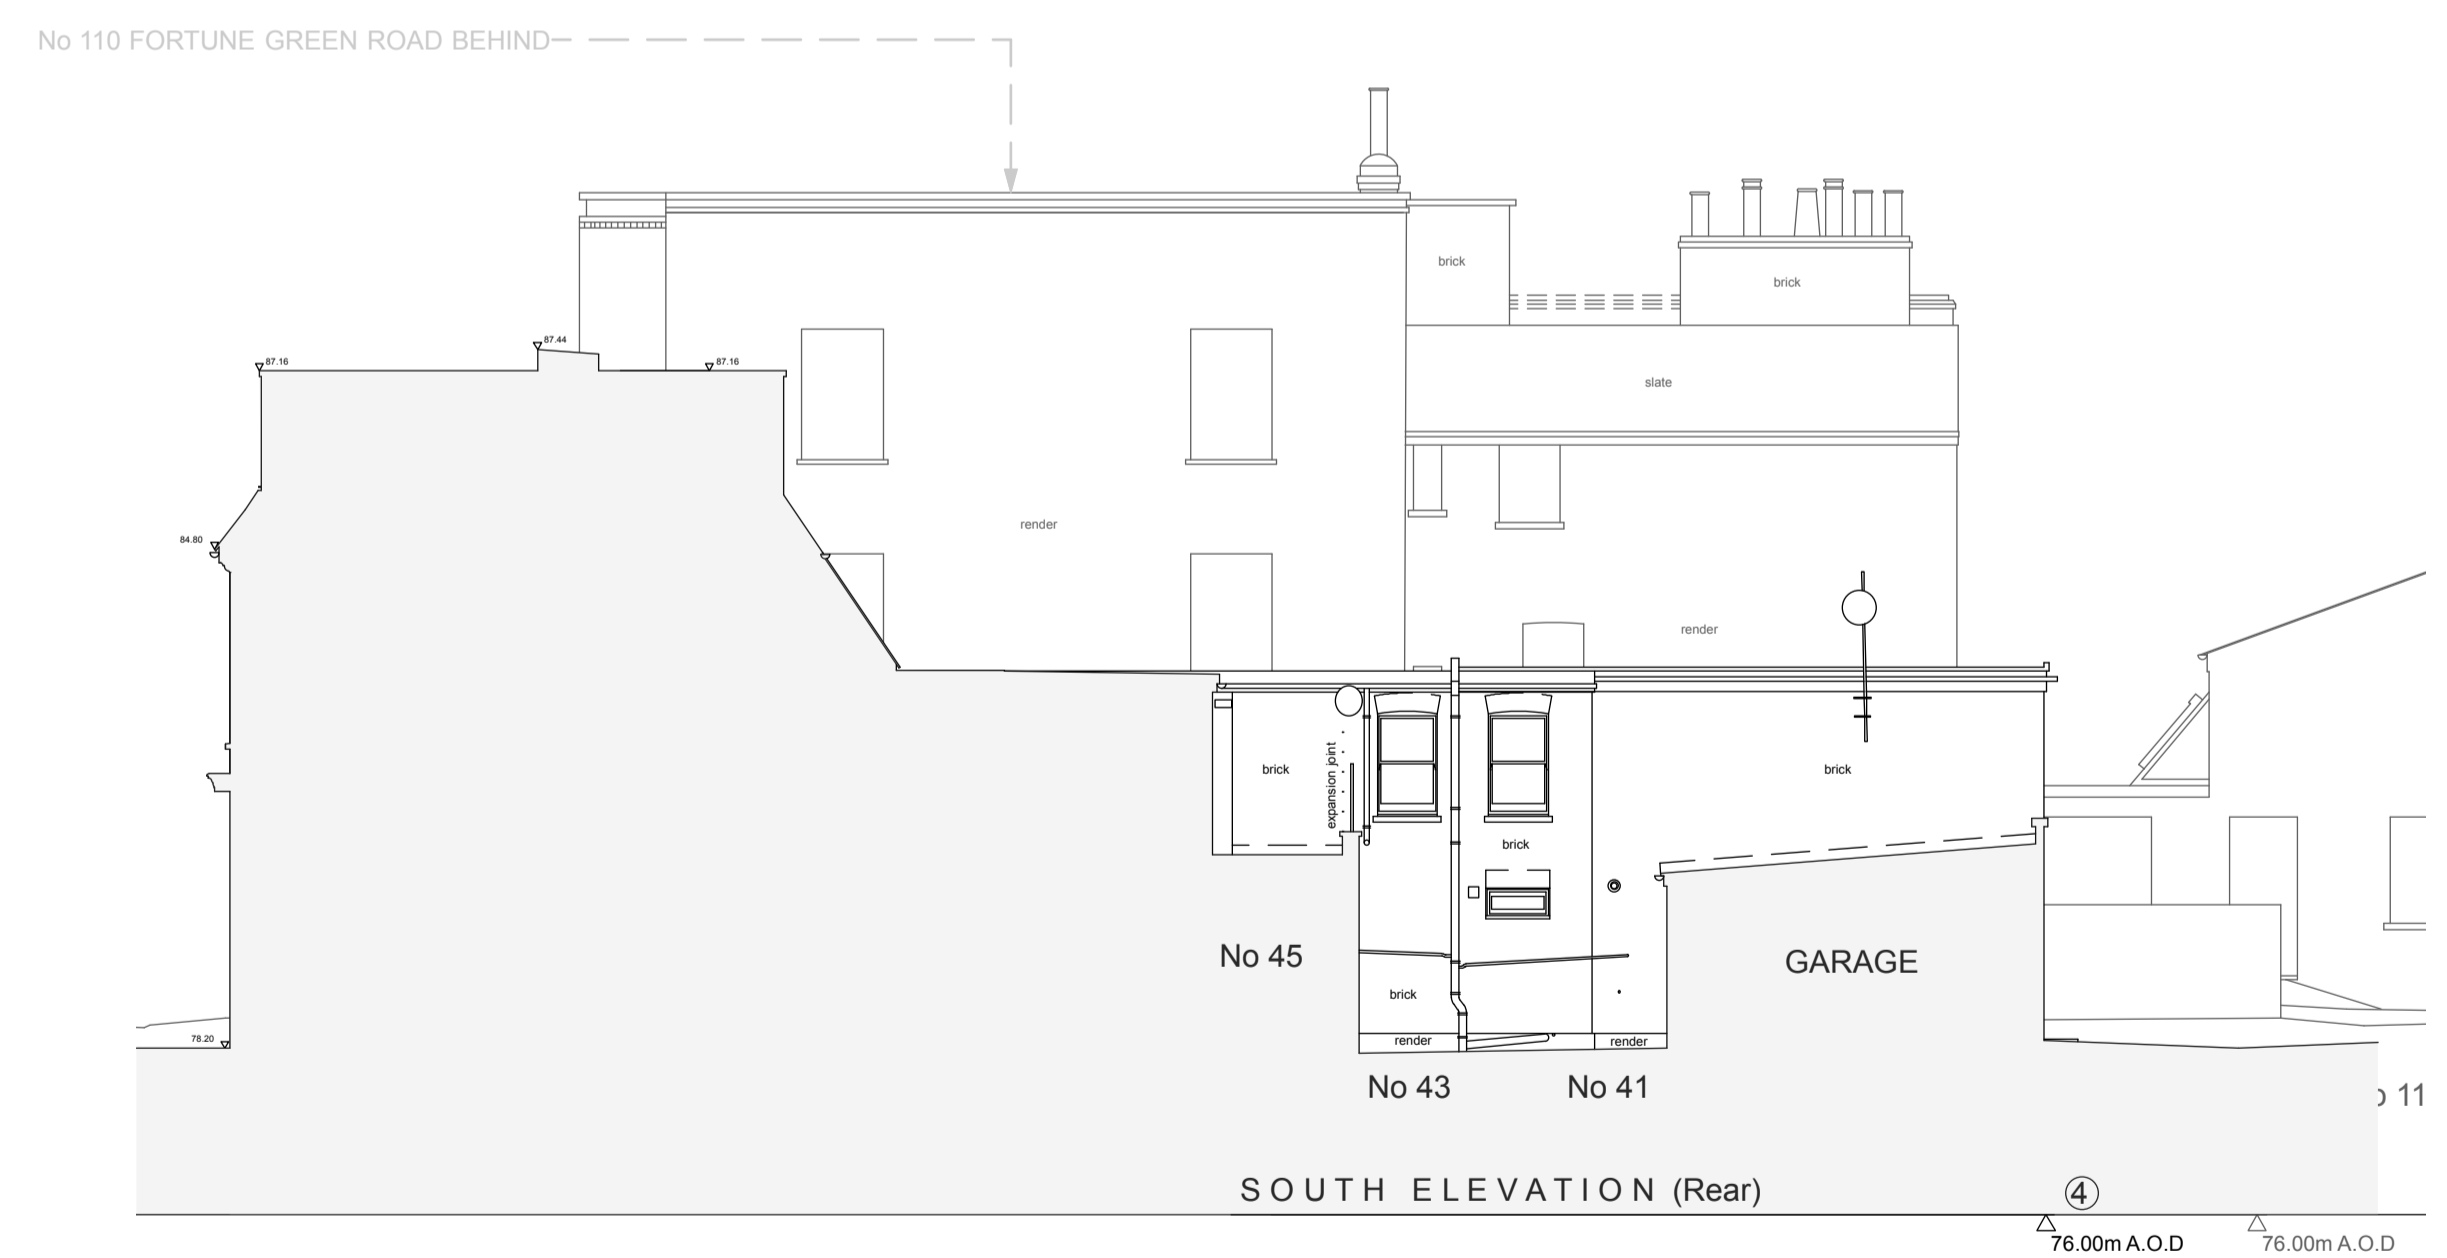


Notes

THIS SURVEY HAS BEEN PREPARED WITH A SCALE ACCURACY FOR A PLOT AT A SCALE OF 1/50  
 ALL LEVELS ARE IN METRES DERIVED FROM GPS TRANSFORMATION  
 THE CO-ORDINATES ARE DERIVED FROM THE OSNAMED 'SMART  
 ACTIVE EDITION NETWORK OSTIAI BASE STATION 5711'

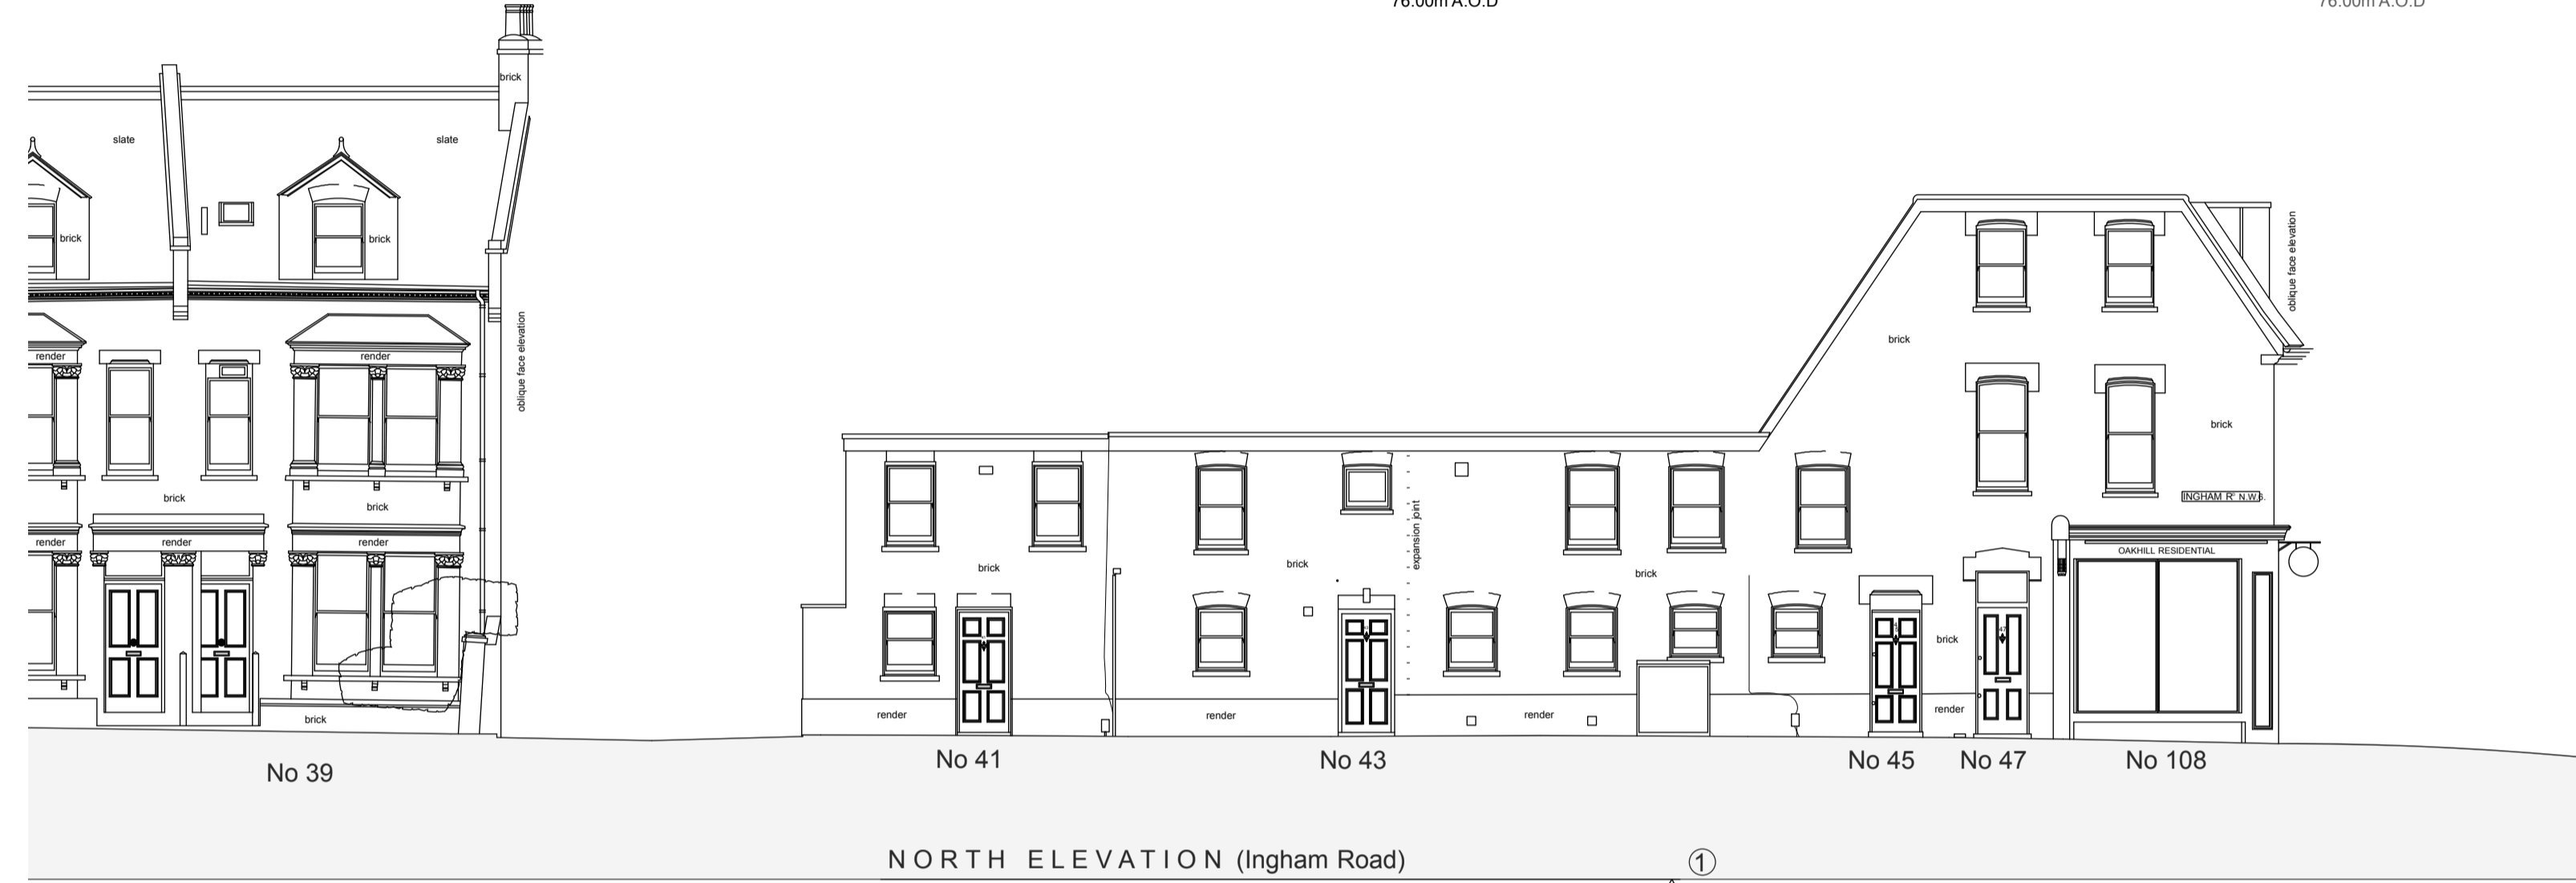

<p>AS/AM/AM</p> <p>C ON CENTRE SURVEYS LTD</p> <p>2018</p> <p>ACAD</p> <p>1/50</p> <p>1822 APPRO</p>	<p>1/50</p> <p>1822 APPRO</p>
<p>41-47 INGHAM ROAD</p> <p>108 FORTUNE GREEN ROAD</p> <p>LONDON</p> <p>NW8 1DS</p>	<p>1/50</p> <p>1822 APPRO</p>
<p>CHARLTON BROWN ARCHITECTS</p> <p>On Behalf Of</p> <p>M S FASS</p>	<p>0 N C ENTRE S URVEYS L TD.</p> <p>LAND &amp; BUILDING SURVEYORS</p> <p>GEODETIC ENGINEERS</p> <p>2 CHARLES COURT BUCKINGHAM ROAD WAREHOSE COVA 5L2</p> <p>TEL: 0208 462474</p> <p>EMAIL: info@centresurveys.co.uk</p> <p>A member of The Survey Network</p>