


KEY:  
Line between no.20 and no.20A

EXISTING ROOF PLAN 1:100

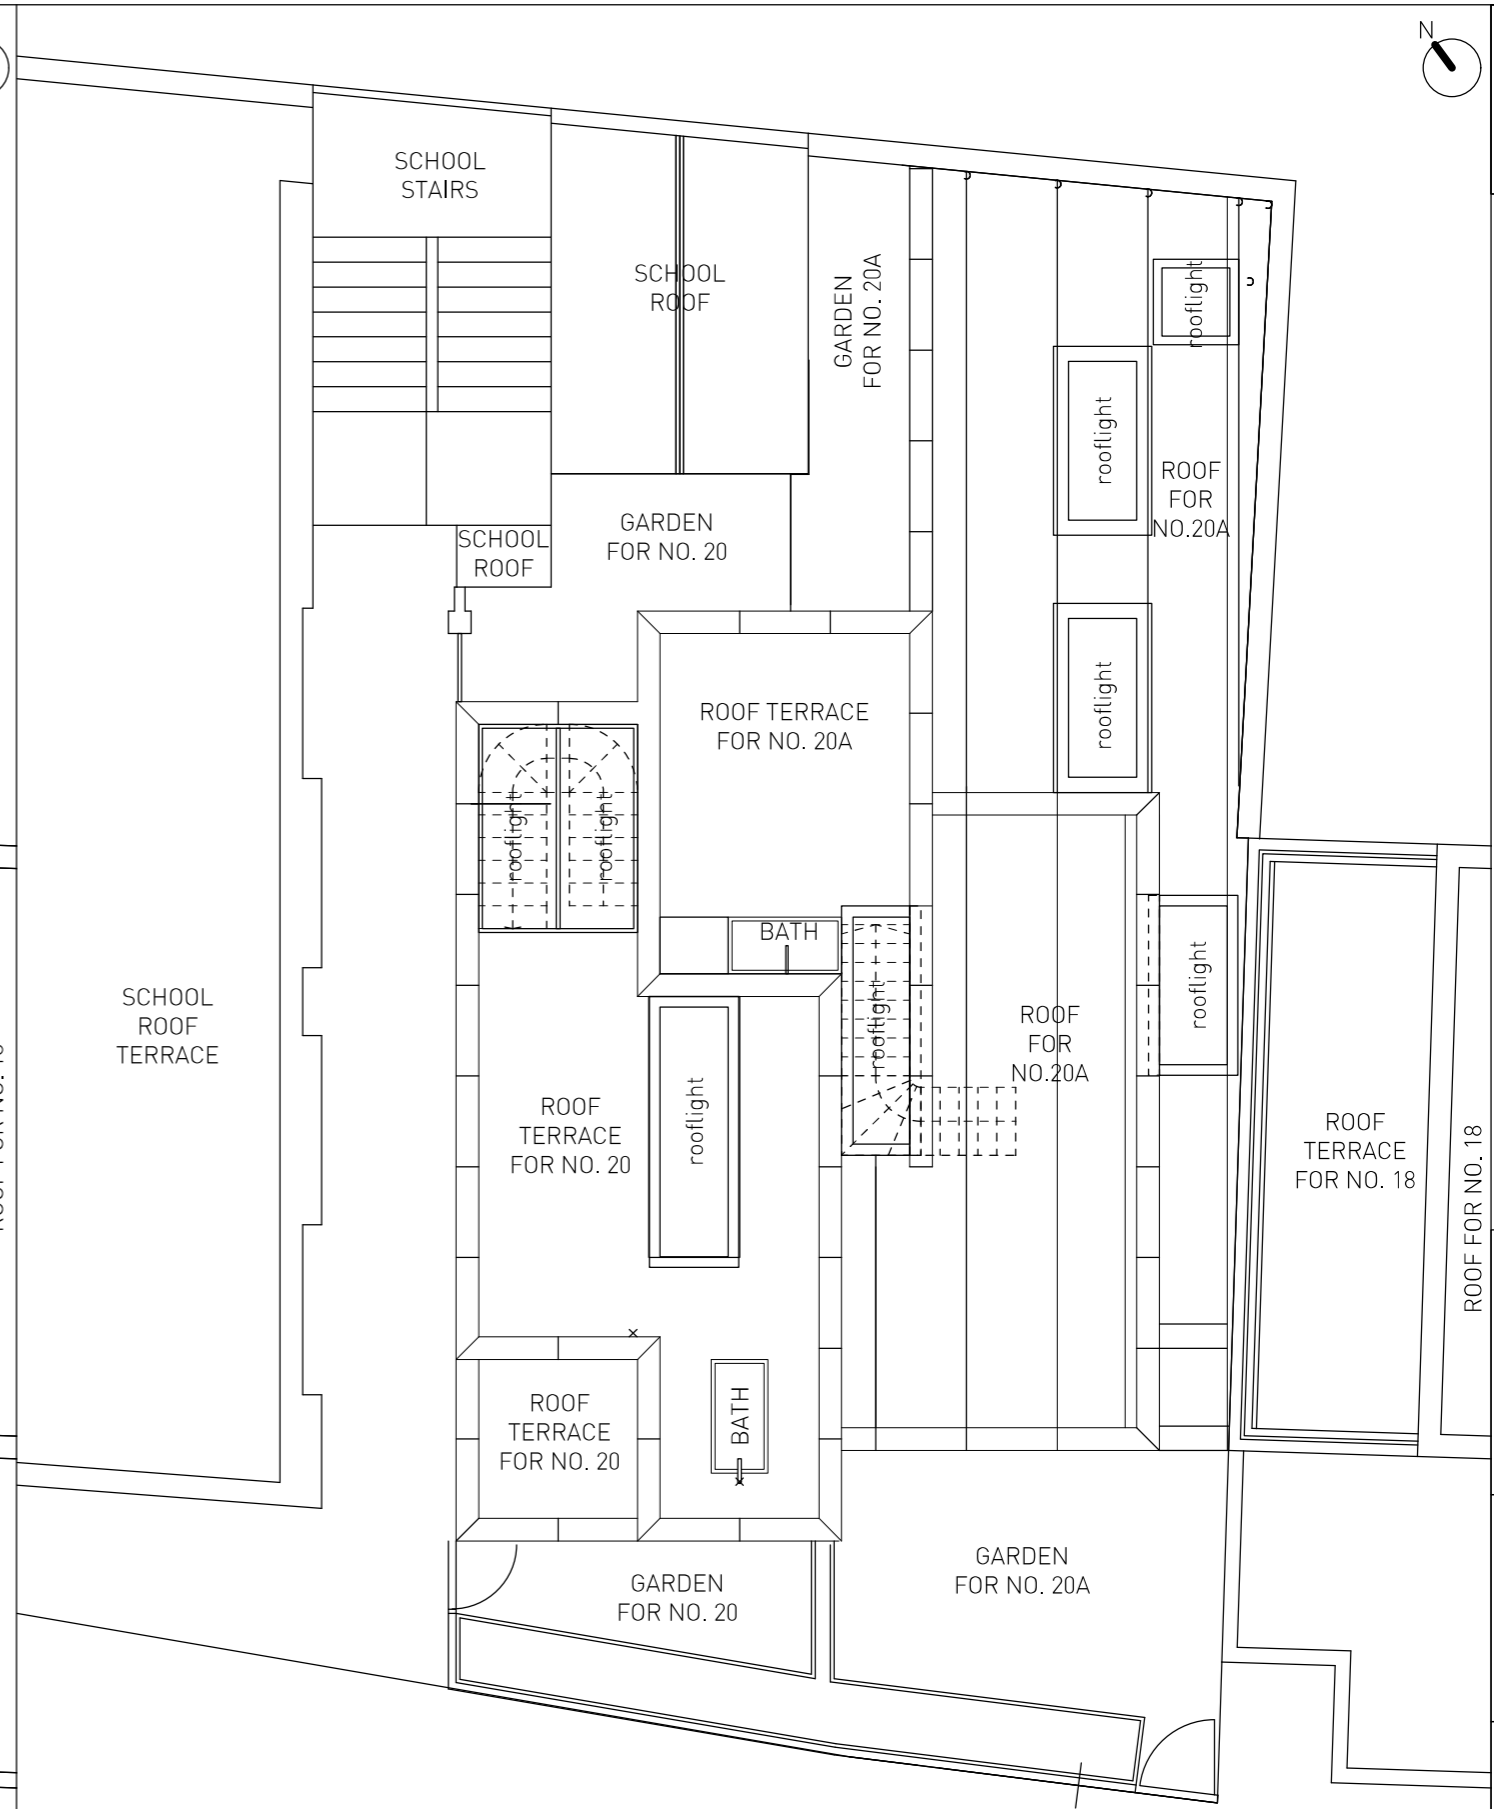

PROPOSED ROOF PLAN 1:100