



Notes: Any discrepancies on this drawing with other documents to be reported immediately to the Contract Administrator for clarification

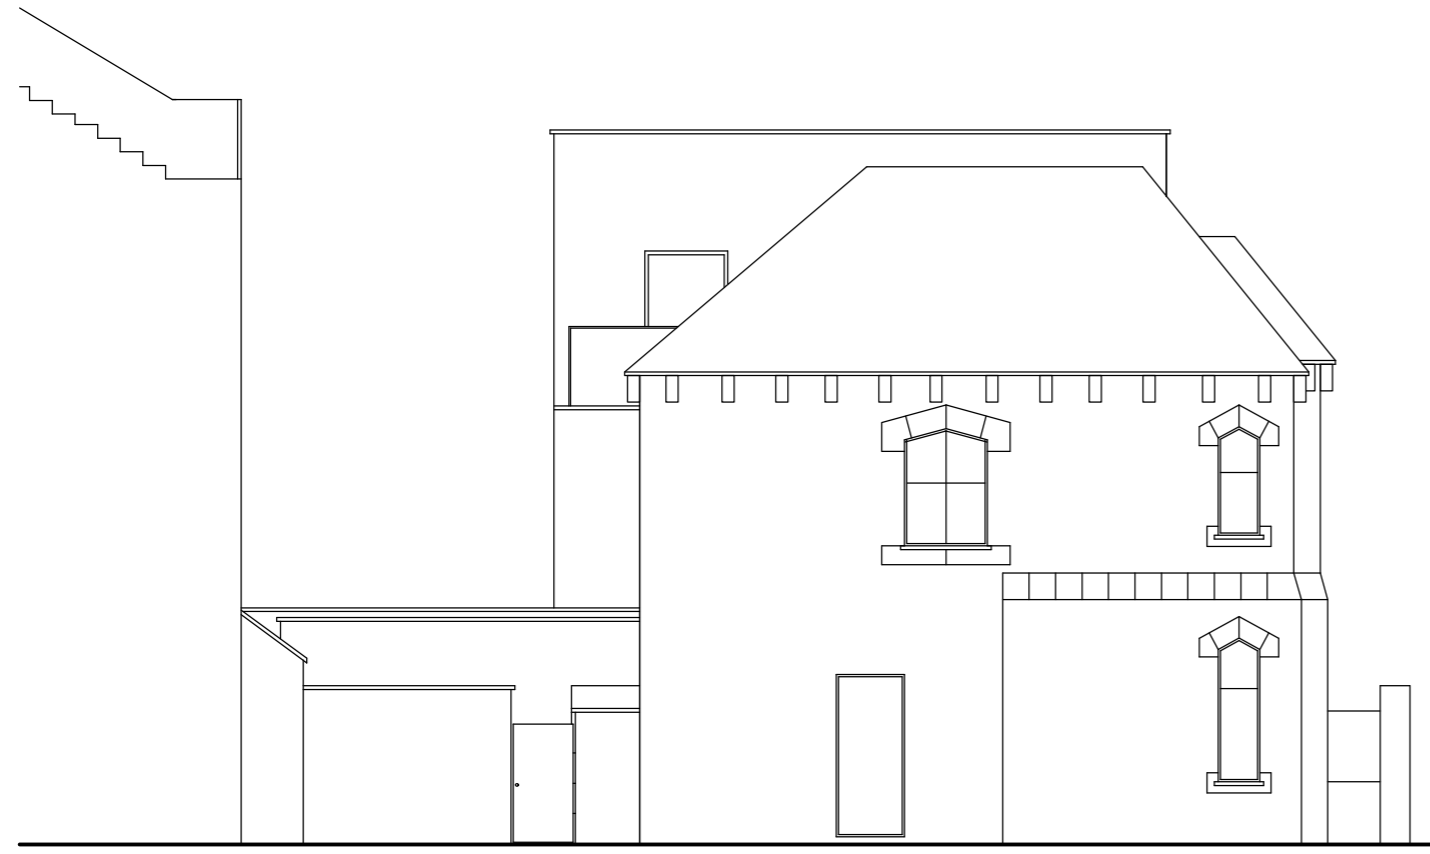

EXISTING WEST ELEVATION 1:100

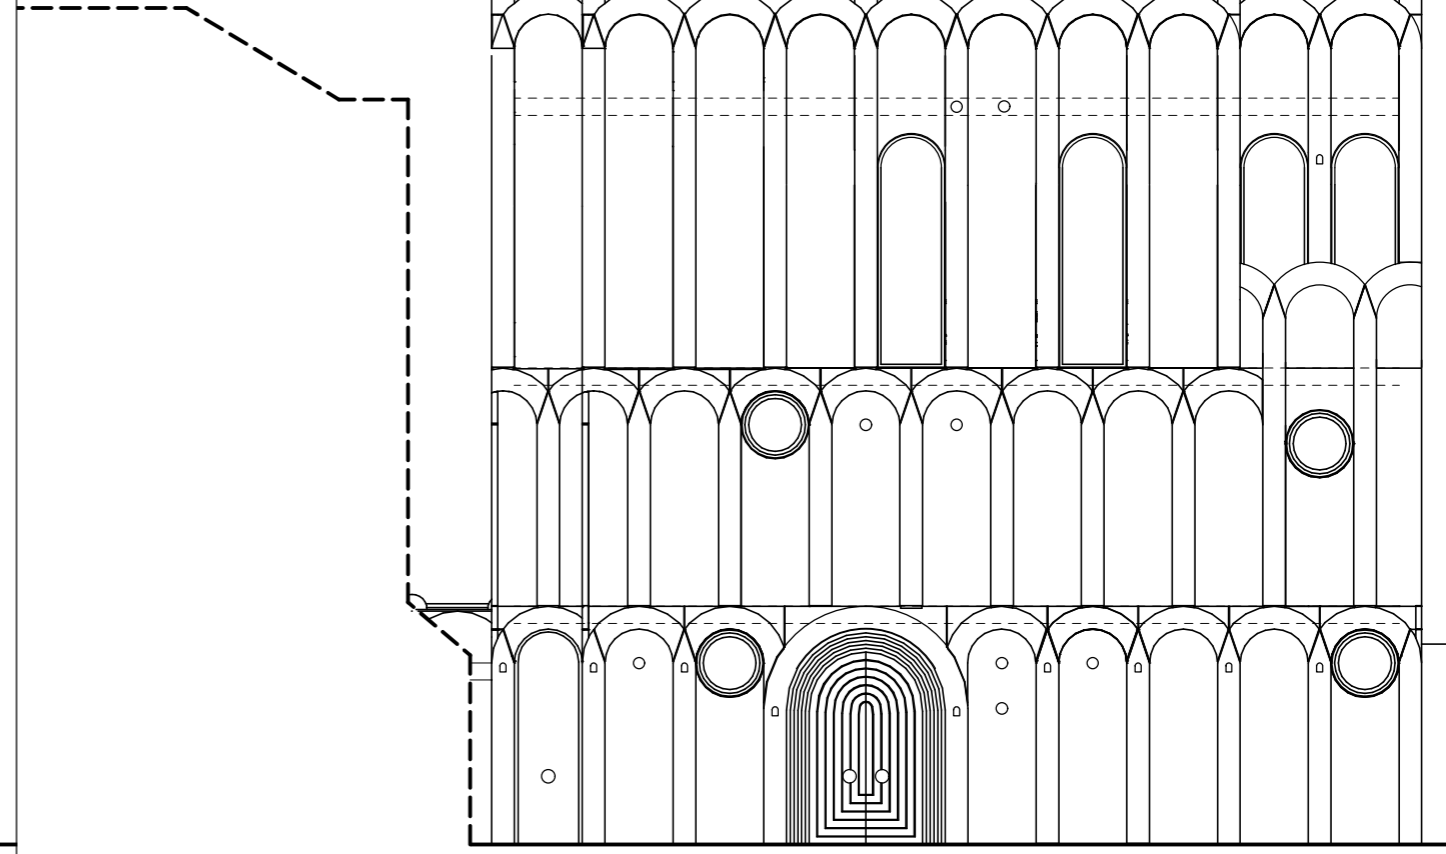

PROPOSED WEST ELEVATION 1:100