


NORTH ELEVATION AND SECTION B-B 1:50

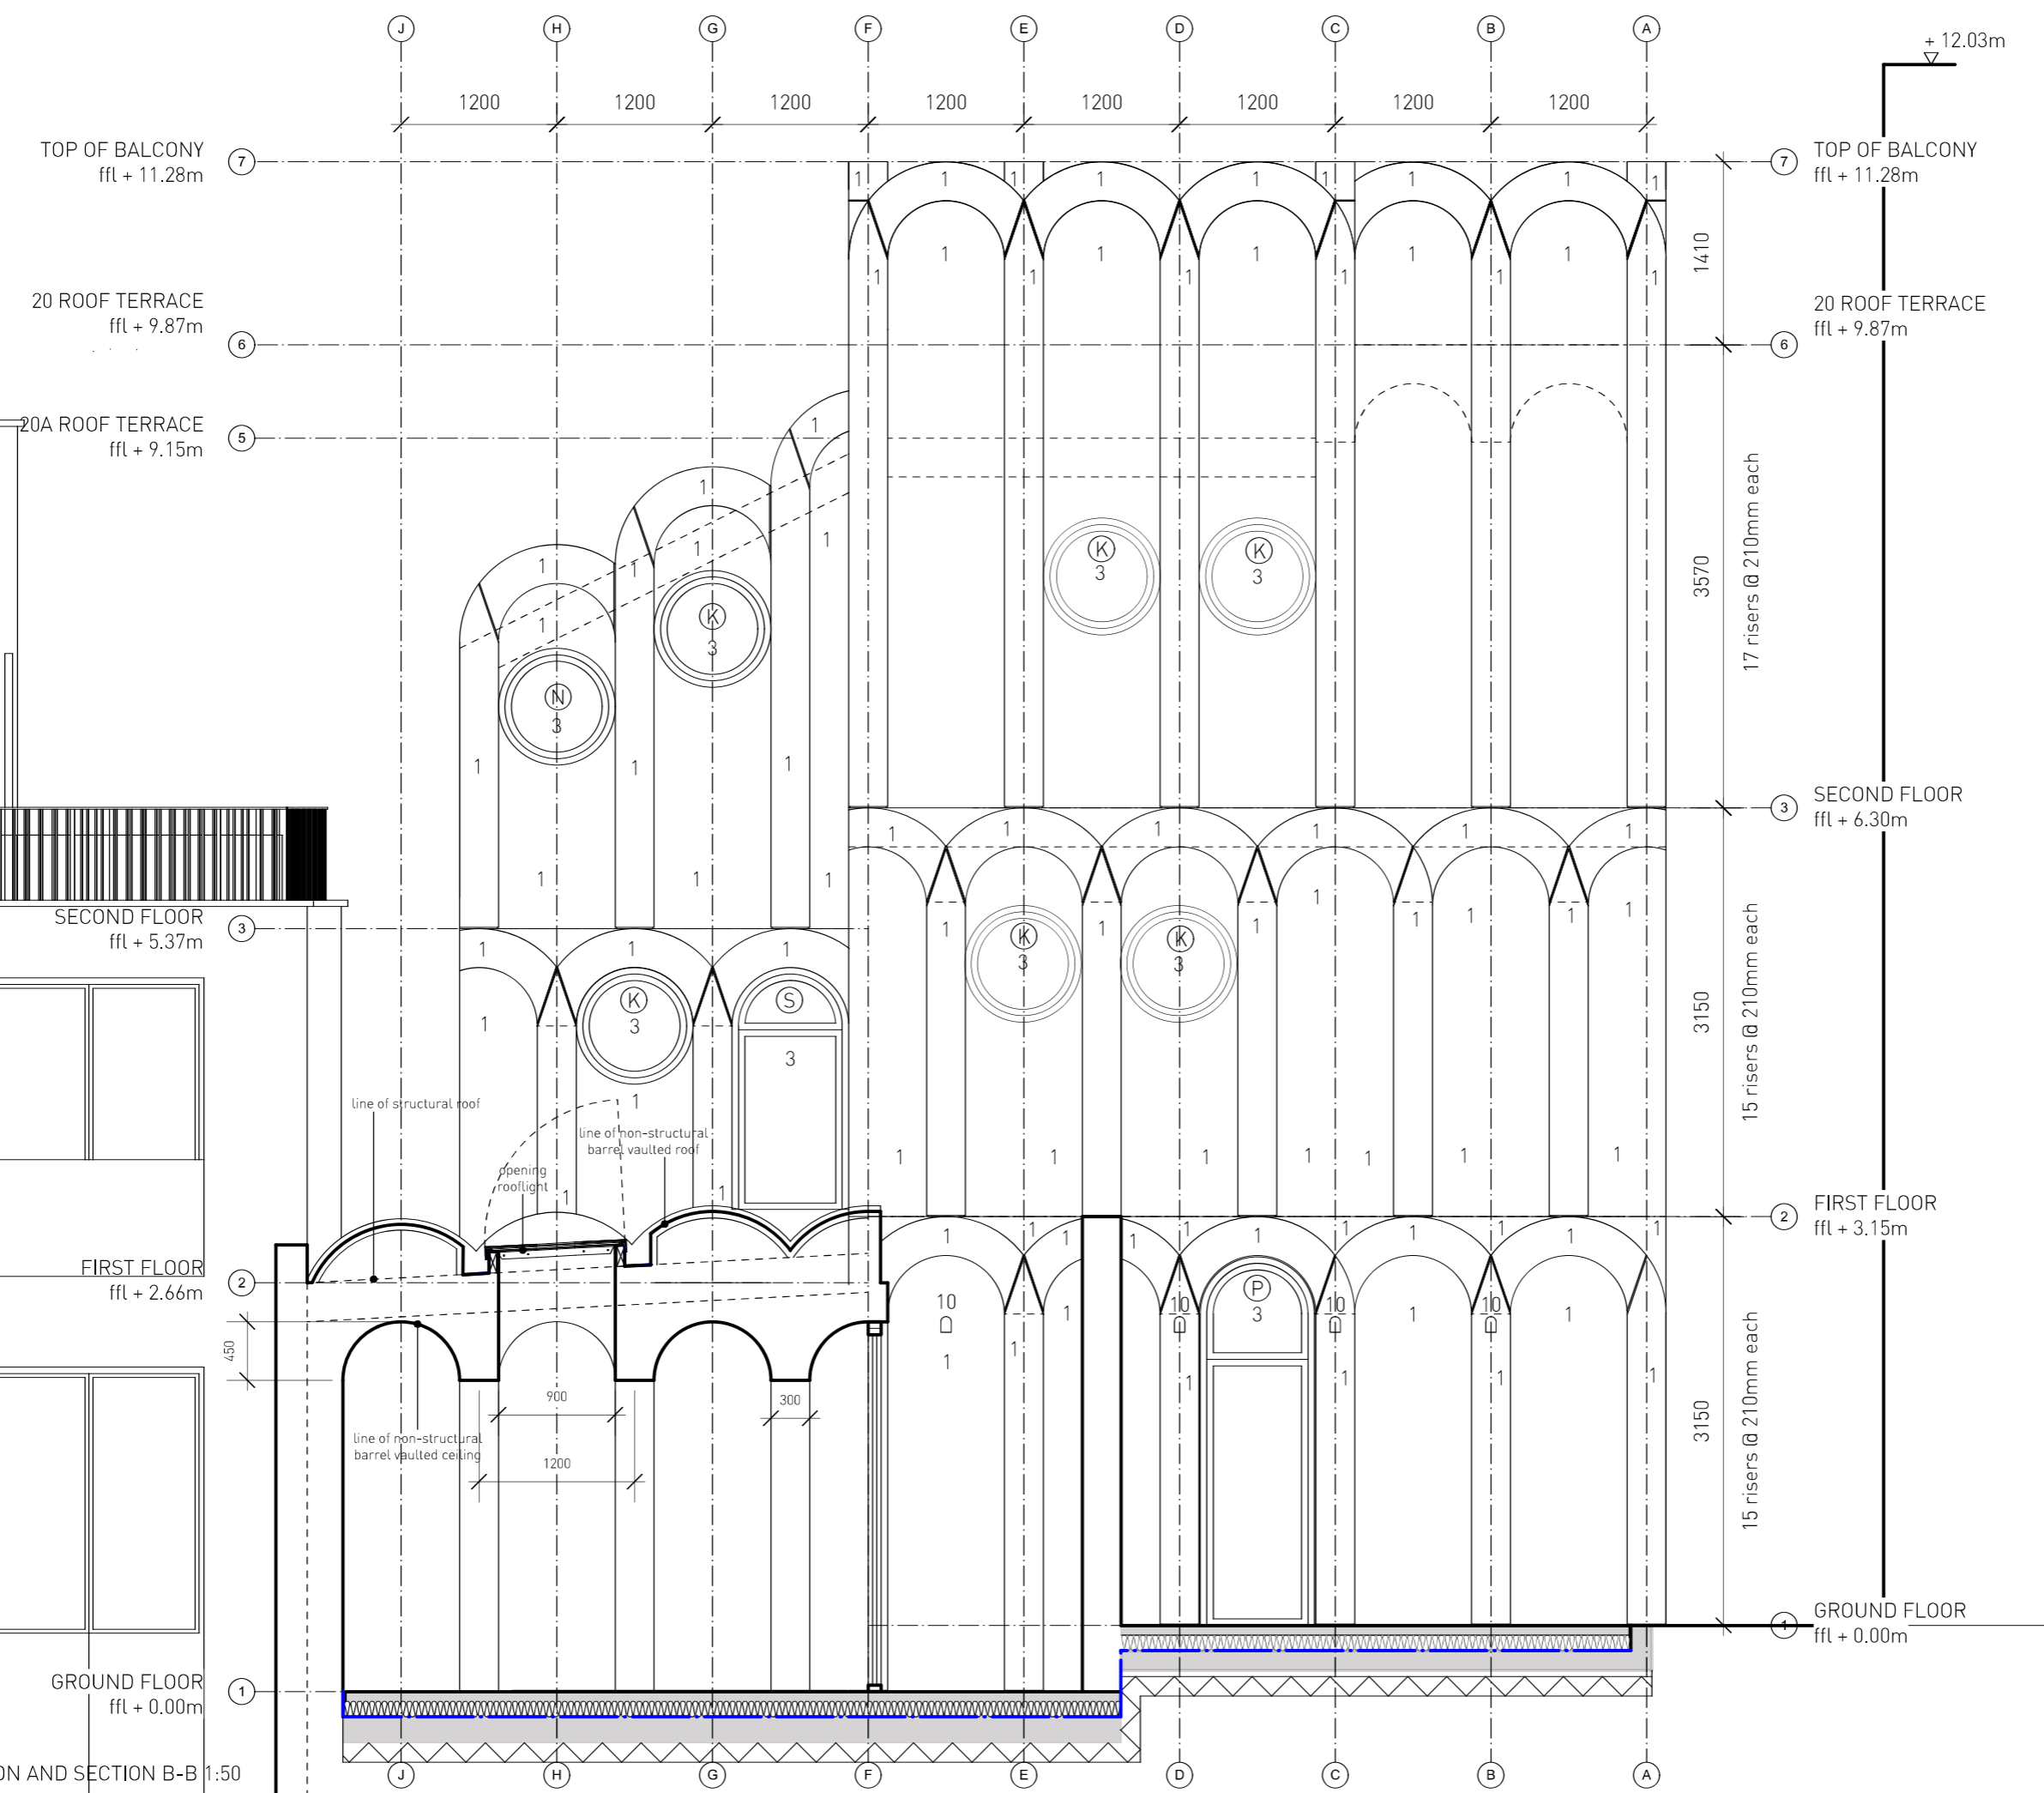

- NOTES:
1. Render
 2. Fixed window
 3. Opening window
 4. Dome rooflight
 5. Metal balustrade
 6. Metal door
 - 7.
 8. Standing seam Roof
 9. Dome extractor
 10. Concrete light