

Do not scale from this drawing. Dimensions are to be verified on site prior to construction.

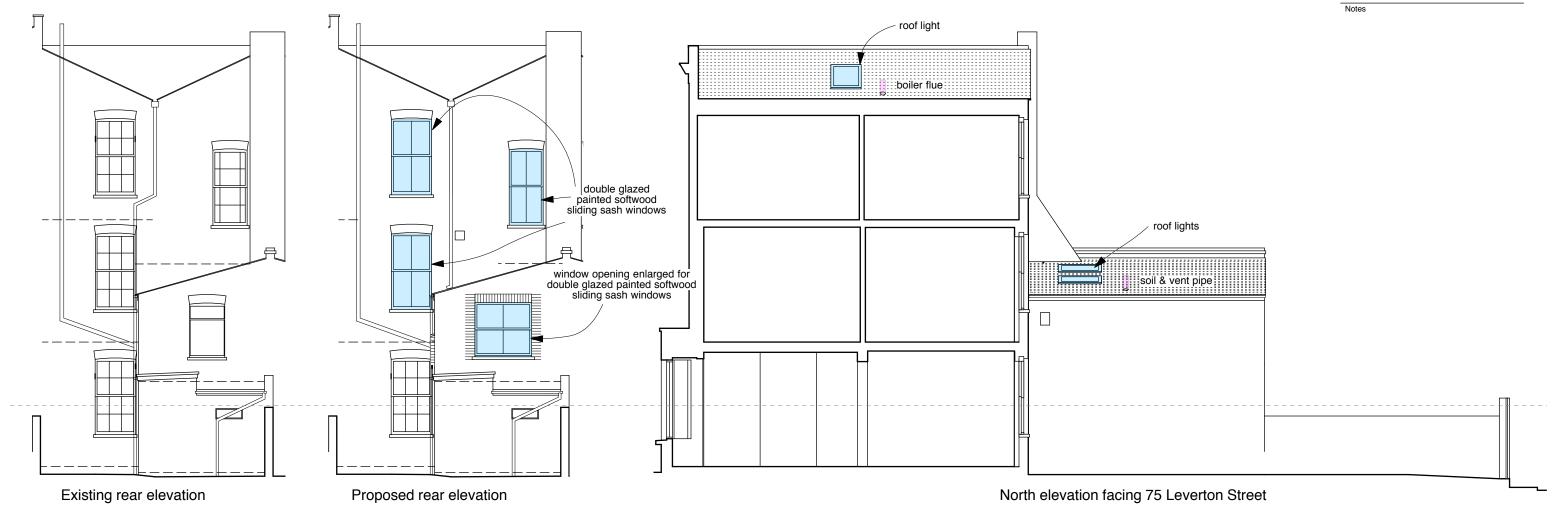

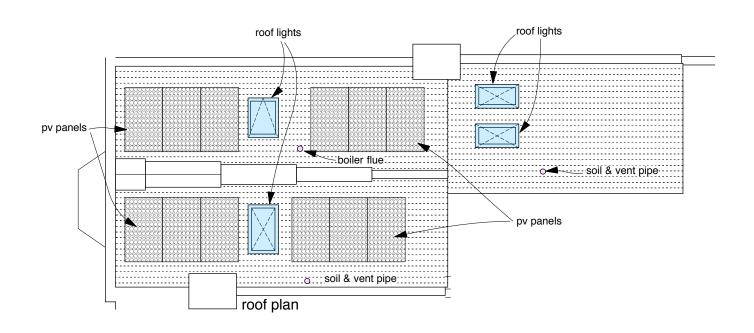

Materials

Walls: London stock bricks (to match existing) Windows: painted softwood sliding sashes

Revisions

4orm

1-5 Offord Street London N1 1DH

studio@4orm.co.uk www.4orm.co.uk

73 Leverton Street Kentish Town NW5 2NX

Drawing Title

proposed Rear extension

Drawing Status

Date Scale @ A3 october 22 1:100

Drawing Number

4169- D.110

