


Proposed Section A



Proposed Plans

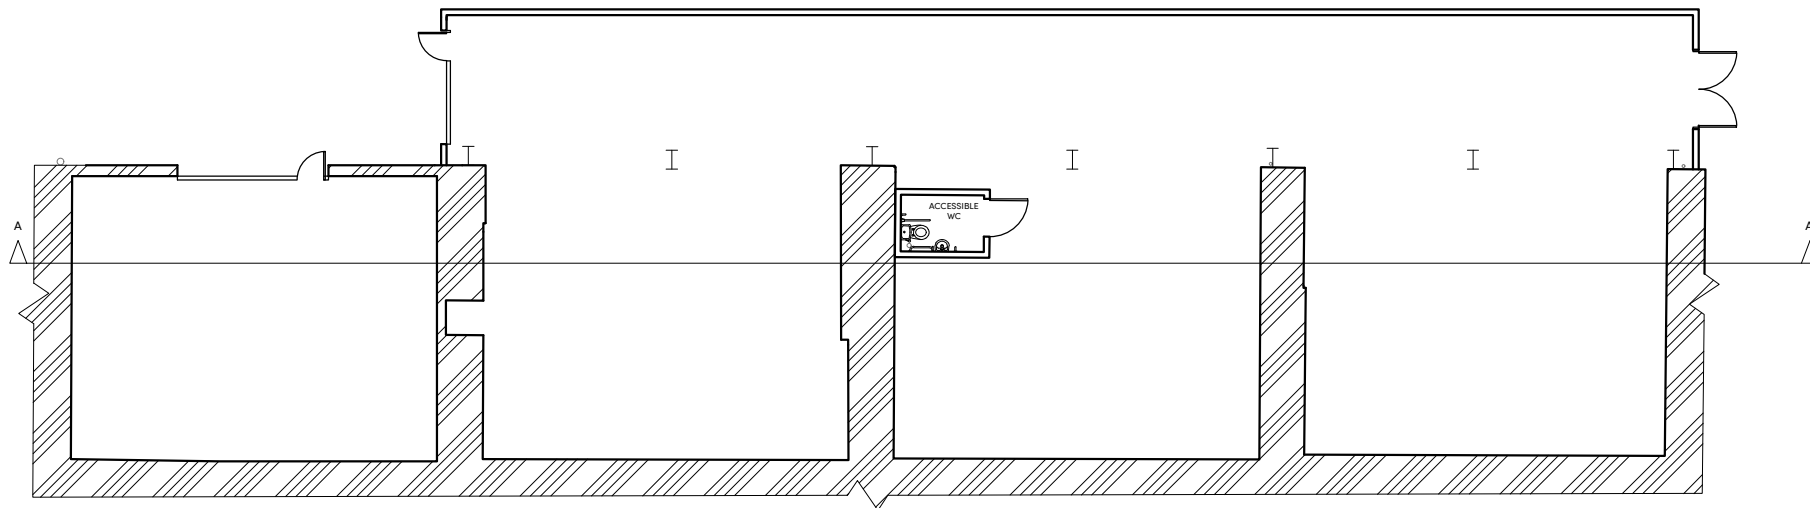

NOTES

- 1) ALL DIMENSIONS TO BE CHECKED ON SITE AND NOT SCALED FROM THIS DRAWING.  
2) HOLLIS SHALL BE INFORMED IN WRITING OF ANY DISCREPANCIES.  
3) ALL DIMENSIONS ARE IN METRES ONLY.  
4) ELEVATION HAS BEEN PRODUCED BY SCALING PHOTOGRAPHY.

KEY

REVISIONS			
REV.	DATE	AMENDMENTS	INITIAL

THIS DRAWING IS FOR THE FOLLOWING PURPOSE ONLY:  
PRELIMINARY ☐ TENDER ☐ CONSTRUCTION ☐  
SKETCH ☐ MEASURED SURVEY ☐ CONTRACT ☒

TITLE  
Arches 43 - 46 Castle Mews  
Proposed Plans

CLIENT  
The Arch Co  
3rd Floor ; 140 London Wall  
Barbican  
London, EC2Y 5DN

PROJECT NAME  
Arches 43 - 46 Castle Mews

**HOLLIS**  
140 London Wall  
London  
EC2Y 5DN



T +44 20 7622 9555  
W hollisglobal.com

DATE 07.10.2022		DRAWN BY AB	
SCALE 1:200		CHECKED TP	
PROJECT 114266	LINE 102	ORIGINATOR HLS	VOLUME/ ZONE/BLOCK XX
FILE TYPE DR	DISCIPLINE/ ROLE G	NUMBER 10250	STATUS SO
		LEVEL XX	REVISION ---