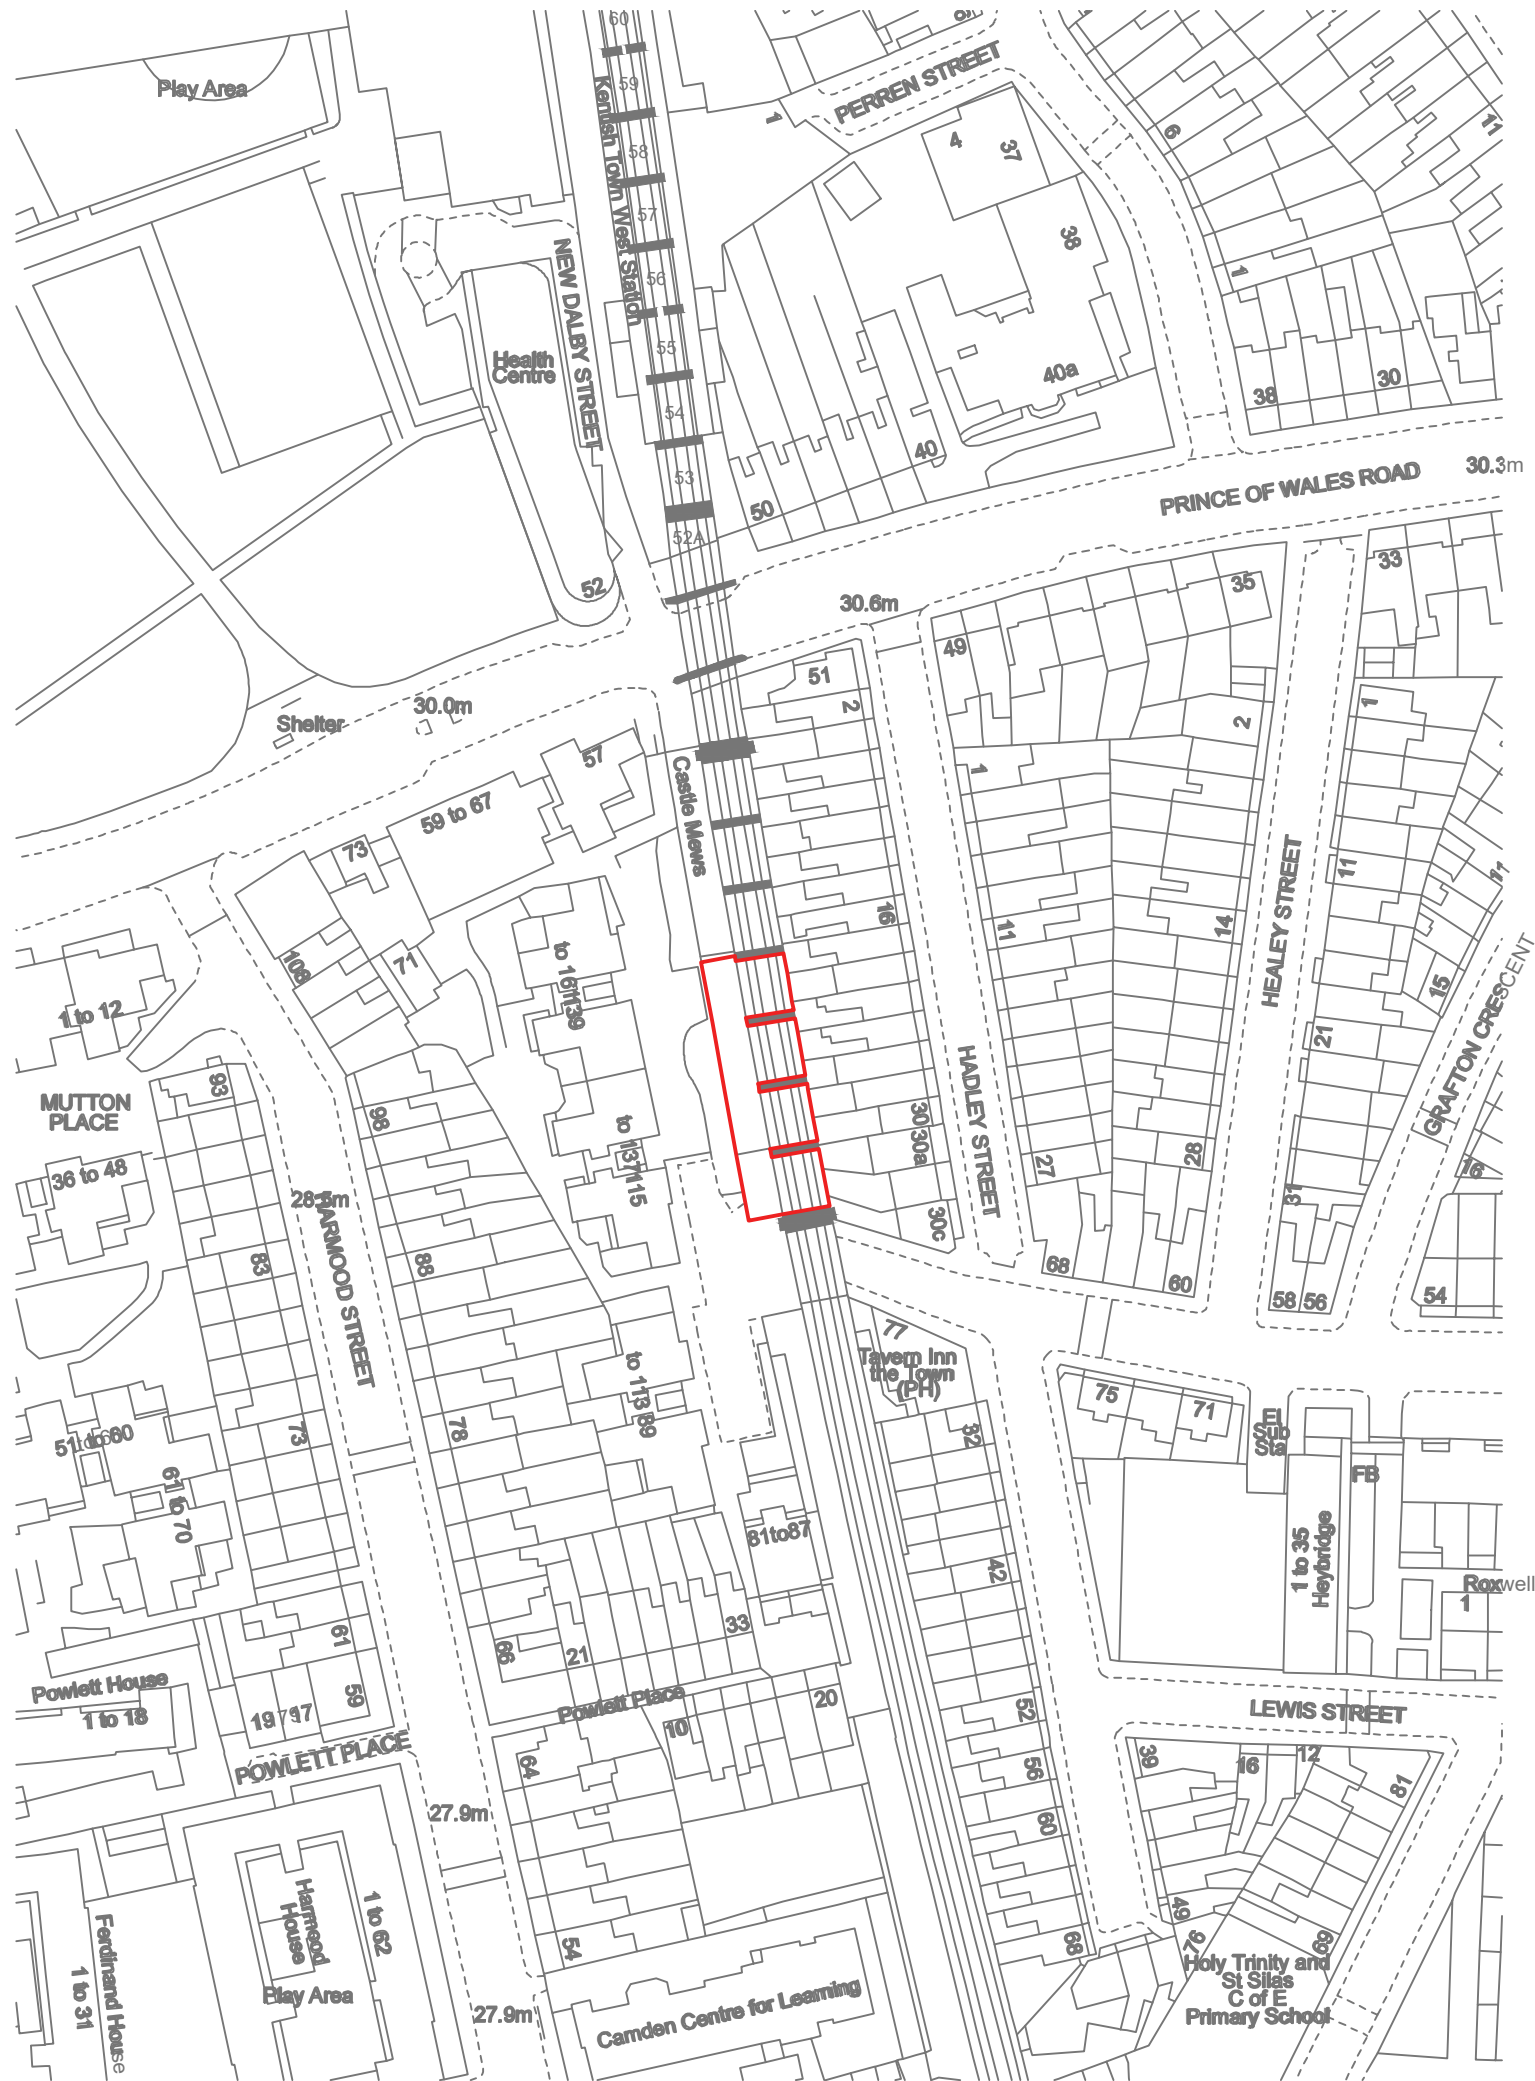


ORDNANCE SURVEY GRID

NOTES

- 1) ALL DIMENSIONS TO BE CHECKED ON SITE AND NOT SCALED FROM THIS DRAWING.
- 2) HOLLIS SHALL BE INFORMED IN WRITING OF ANY DISCREPANCIES.
- 3) ALL DIMENSIONS ARE IN METRES ONLY.
- 4) THE ORIGIN AND ORIENTATION OF THE SURVEY GRID RELATE TO A GPS TIE TO ORDNANCE SURVEY GRID.
- 5) ALL LEVELS ARE BASED ON A GPS TIE TO THE OSGM15(GB) GEOD. MODEL.

KEY

REVISIONS

REV.	DATE	AMENDMENTS	INITIAL
------	------	------------	---------

THIS DRAWING IS FOR THE FOLLOWING PURPOSE ONLY:
PRELIMINARY ☐ TENDER ☐ CONSTRUCTION ☐
SKETCH ☐ MEASURED SURVEY ☒ Planning ☒

TITLE
Arches 43 - 46 Castle Mews
Location Plan

CLIENT
The Arch Co
3rd Floor ; 140 London Wall
Barbican
London, EC2Y 5DN

PROJECT NAME
Arches 43 - 46 Castle Mews

HOLLIS
140 London Wall
London
EC2Y 5DN

T +44 20 7622 9555
W hollisglobal.com

DATE 07.10.2022		DRAWN BY AB		
SCALE 1:1250 @A3		CHECKED TP		
PROJECT	LINE	ORIGINATOR	VOLUME/ ZONE/BUILD	LEVEL
114266	102	HLS	XX	XX
FILE TYPE	DISCIPLINE/ ROLE	NUMBER	STATUS	REVISION
DR	G	10103	SO	---