



Notes:

Copyright@SequinDesign


This drawing is the property of SEQUIN DESIGN and is the subject of Intellectual Property Rights including copyright and design right and shall not be reproduced, copied, loaned or submitted to any other party without the written consent of SEQUIN DESIGN. This drawing is not to be scaled for construction. Just to scale for planning purposes. Only figured dimensions to be taken. Any discrepancies to be reported SEQUIN DESIGN prior to setting out or ordering of any materials.

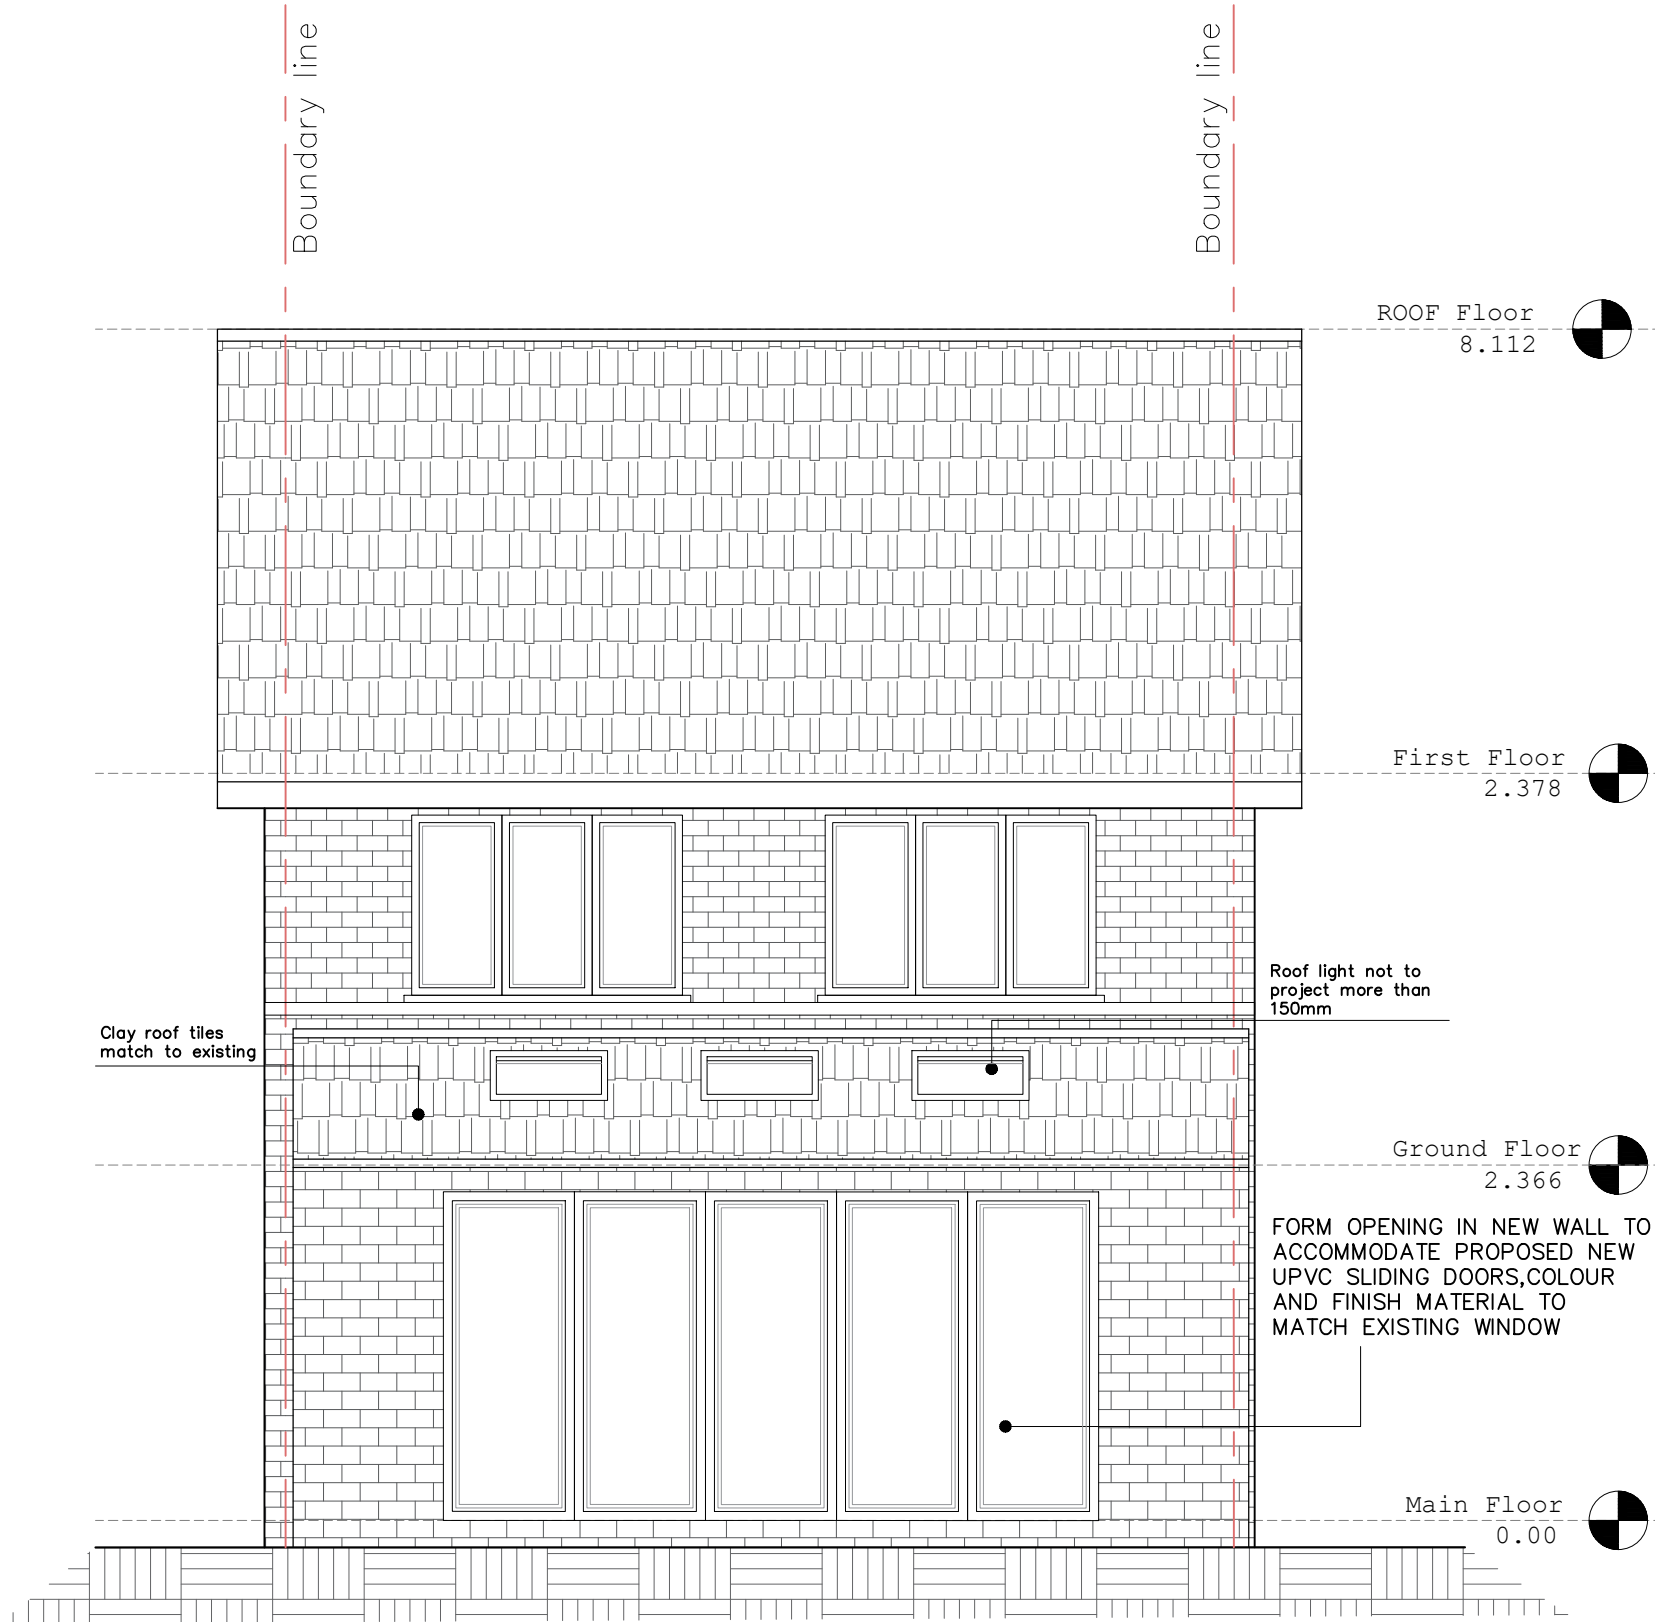


PROPOSED SECTION
SCALE 1:50

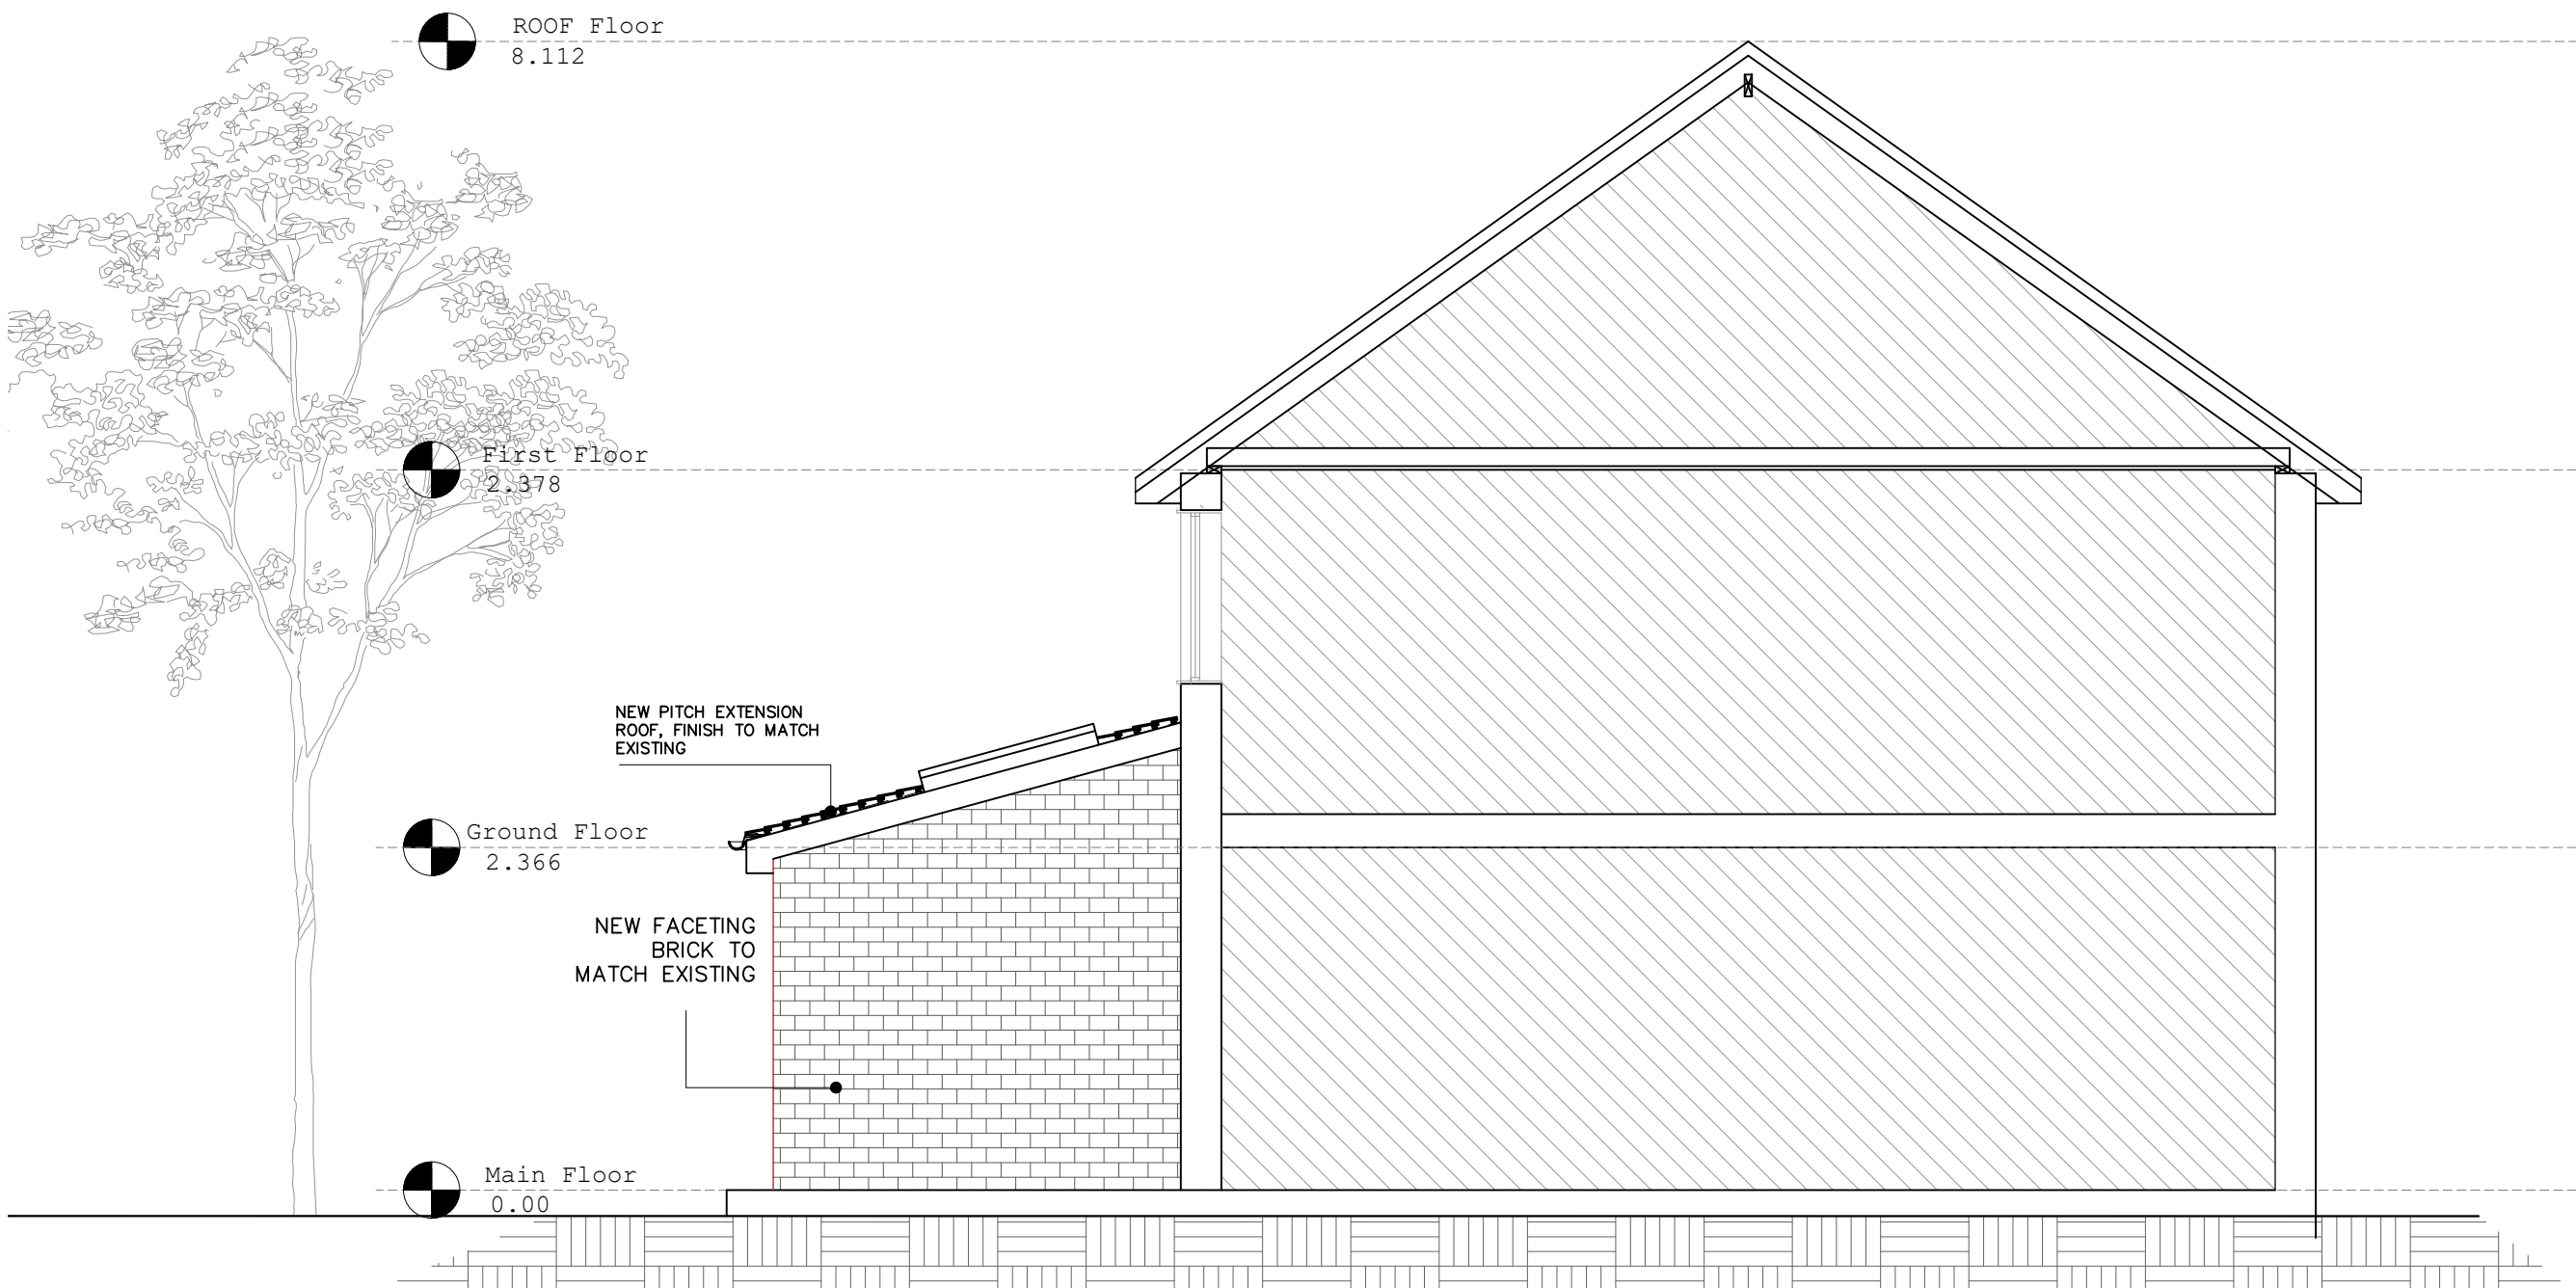

PROPOSED SIDE ELEVATION/VIEW A
SCALE 1:50

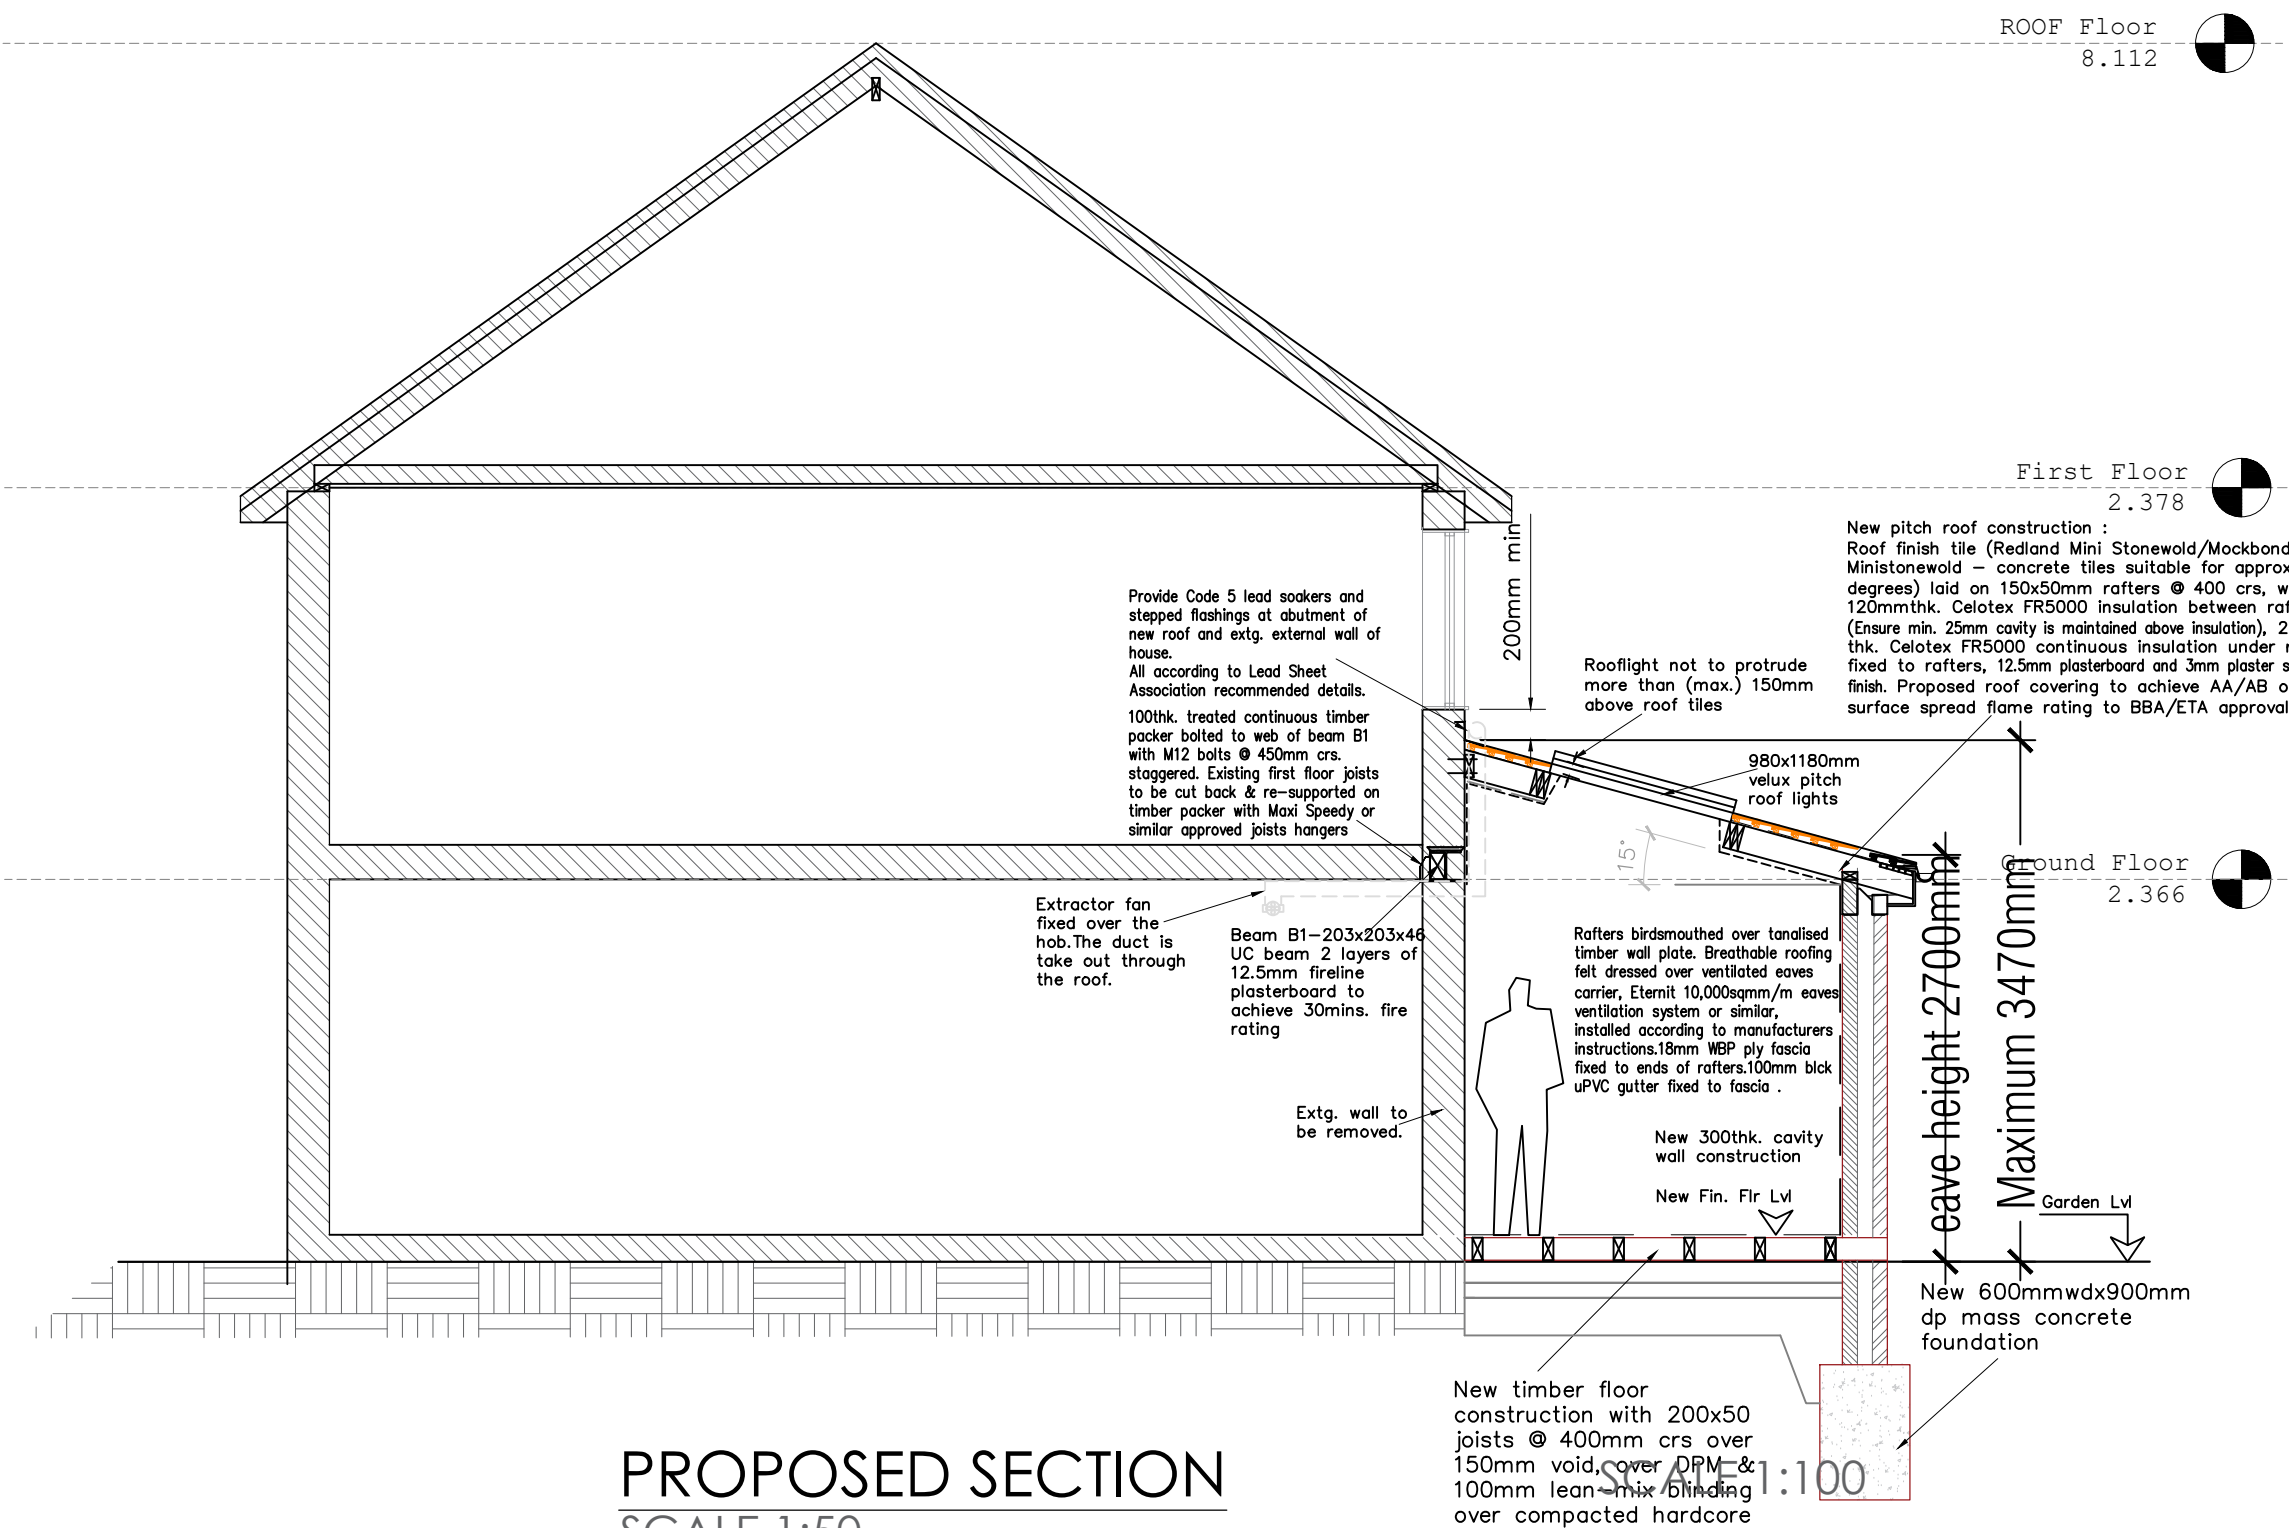

PROPOSED SECTION
SCALE 1:50

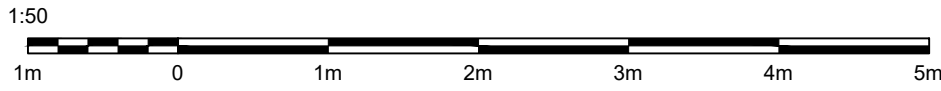

DRAFT
NOT FOR CONSTRUCTION

REV.	DESCRIPTION	BY	DATE
CONSTRUCTION ISSUE			



Sequin Design
Architectural services
+44 7403401414
www.sequindesign.com
info@sequindesign.com

CLIENT:
ARCHITECT:
SEQUIN DESIGN ARCHITECTURAL SERVICES LONDON

SITE:	111 ROSSENDALE WAY NW1 0AX
TITLE:	PROPOSED ELEVATION
SCALE AT A1:	1:50
DATE:	02/09/2022
DESIGN:	PT
SHEET:	A1
PROJECT NO:	SD-126
DRAWING NO:	P-02
REVISION:	-