



1 EXISTING SECTION A-A  
SCALE 1:50 @ A3

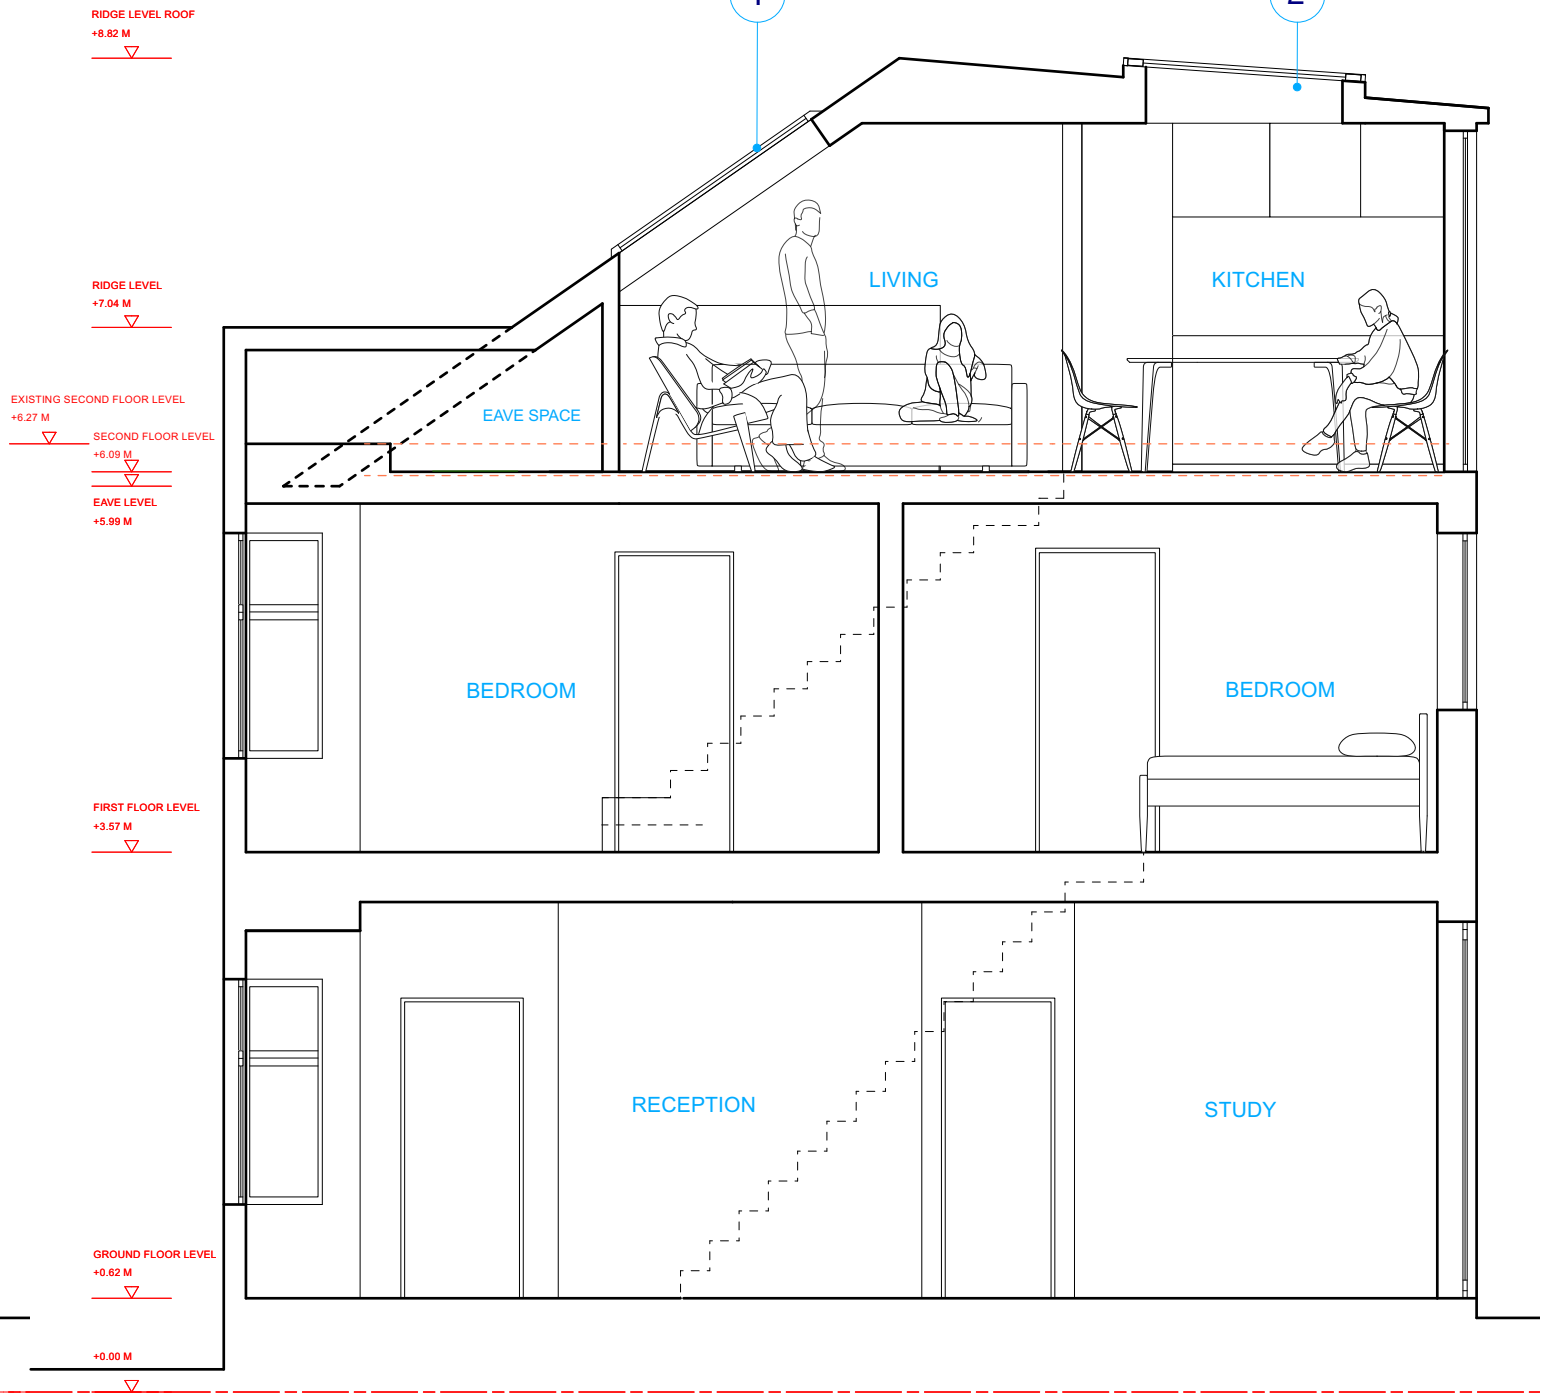

2 PROPOSED SECTION A-A  
SCALE 1:50 @ A3

- KEY:
- 1 REPLACE EXISTING WITH NEW ROOFLIGHT
  - 2 NEW ROOFLIGHT

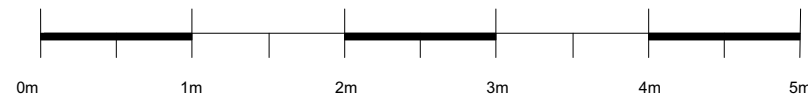



**TRELLIK  
DESIGN  
STUDIO**

TRELLIK DESIGN STUDIO  
1A HAZLEWOOD TOWER  
GOLBORNE GARDENS  
LONDON W10 5DT, UK  
T +44 (0) 20 718 36728  
ARCHITECTURE - DESIGN  
trellikdesignstudio.com

Client: E&A DUMAS	Date Created: JULY 2022	
Project: 16 LEIGHTON PLACE		
Drawing Title: PROPOSED SECTION AA		
Scale: 1:50	Revision Date: 14.10.22	
Drawing No: 2104-P-122	Checked by: NG	Revision: P4

DO NOT SCALE FROM DRAWING, ALL DIMS TO BE CHECKED ON SITE. REPORT OMISSIONS AND DISCREPANCIES TO THE ARCHITECT IMMEDIATELY