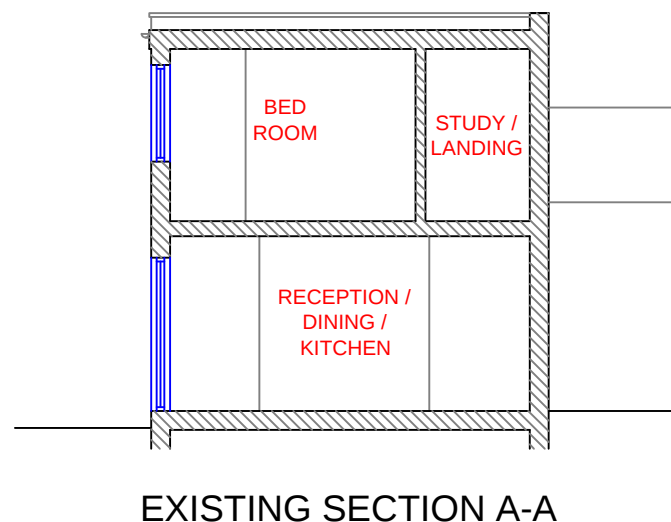
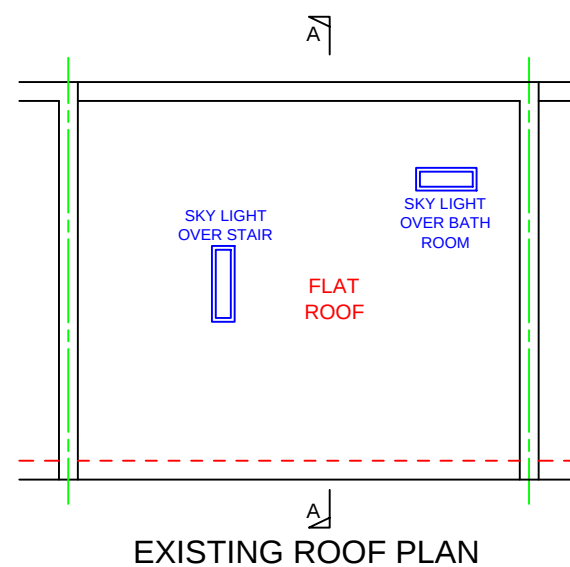
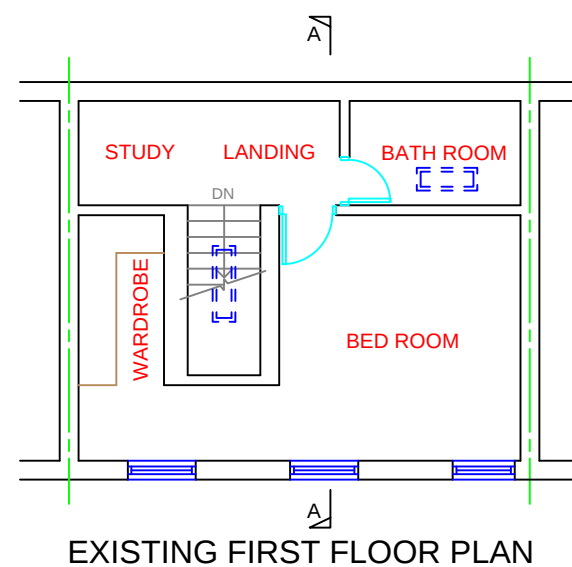
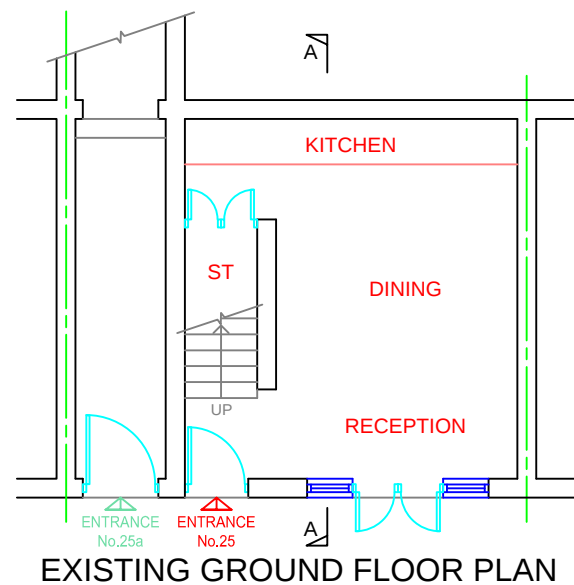


 HOMES DESIGN	title EXISTING PLANS & SECTION	
	project 25 ELIZABETH MEWS BELSIZE PARK LONDON NW3 4UH	
	drawing no HD1376/1000	
	drawn by R. L	contract no. HD1376
	scale 1:100 @ A3	date 11/2022

40 WISE LANE
MILL HILL
LONDON NW7 2RE
MOB: 07946 872537

www.homesdesignltd.co.uk