




E Existing Type E
1 : 20

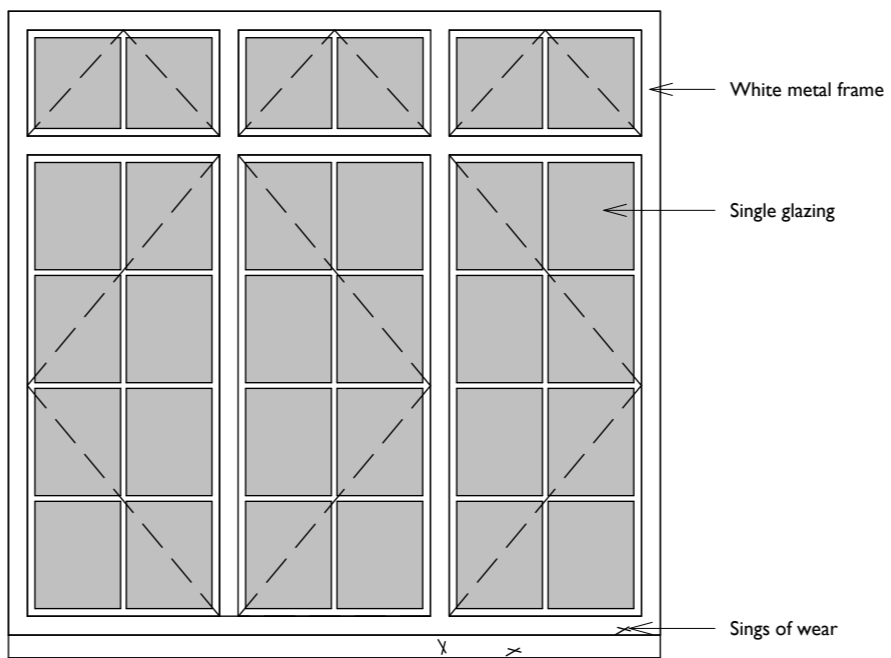


F Existing Type F
1 : 20

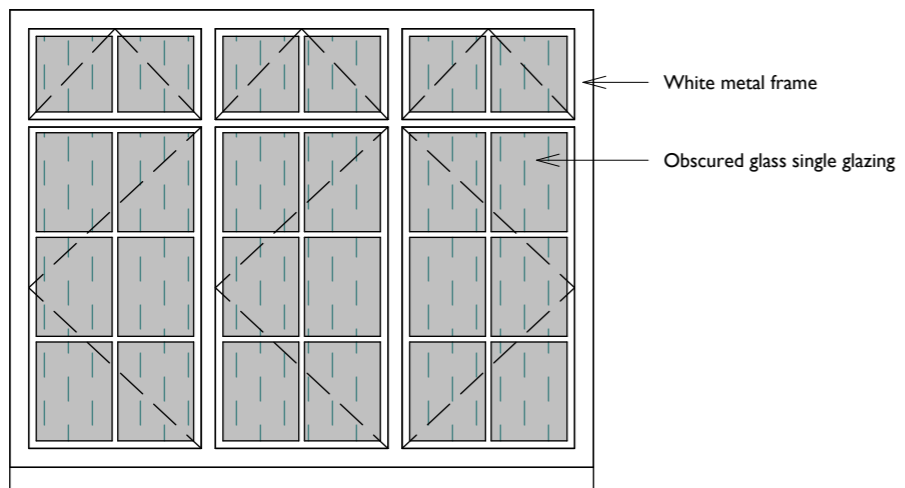

G Existing Type G
1 : 20

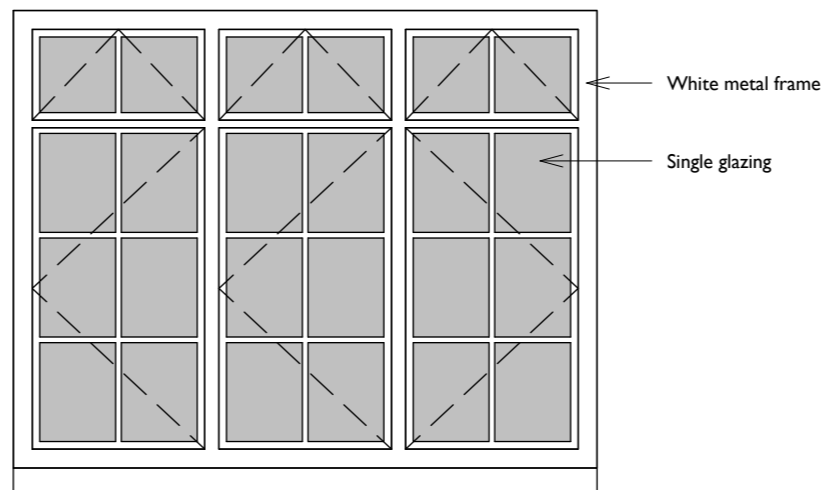

H Existing Type H
1 : 20

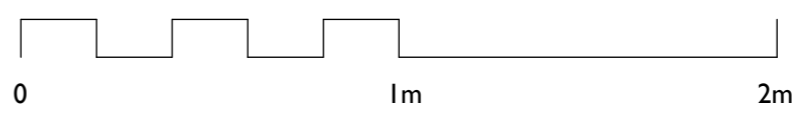

General Notes

Copyright
No license or assignment of any kind is granted to any third party whether by provision of copies or originals or otherwise unless agreed in writing with the original author.

Building Regulations Compliance
All work to comply with current Building Regulations.

Notes

1. Windows/doors as viewed from exterior.
2. Proposed window and door frames to be thermally broken aluminium to meet Approved Documents Part L minimum thermal requirements.
3. Proposed window ironmongery to be black monkey tail style to match existing.
4. Trickle vent colour to match frame.

Revision	Date	Description
A	05.11.22	Planning Issue

11a Heath Drive
London NW3 7SN

Existing Window Types 2

Date November 2022

Drawn by DE

Drawing PL-12 Revision A

Scale As indicated @A3