


1 Proposed First Floor
1 : 100

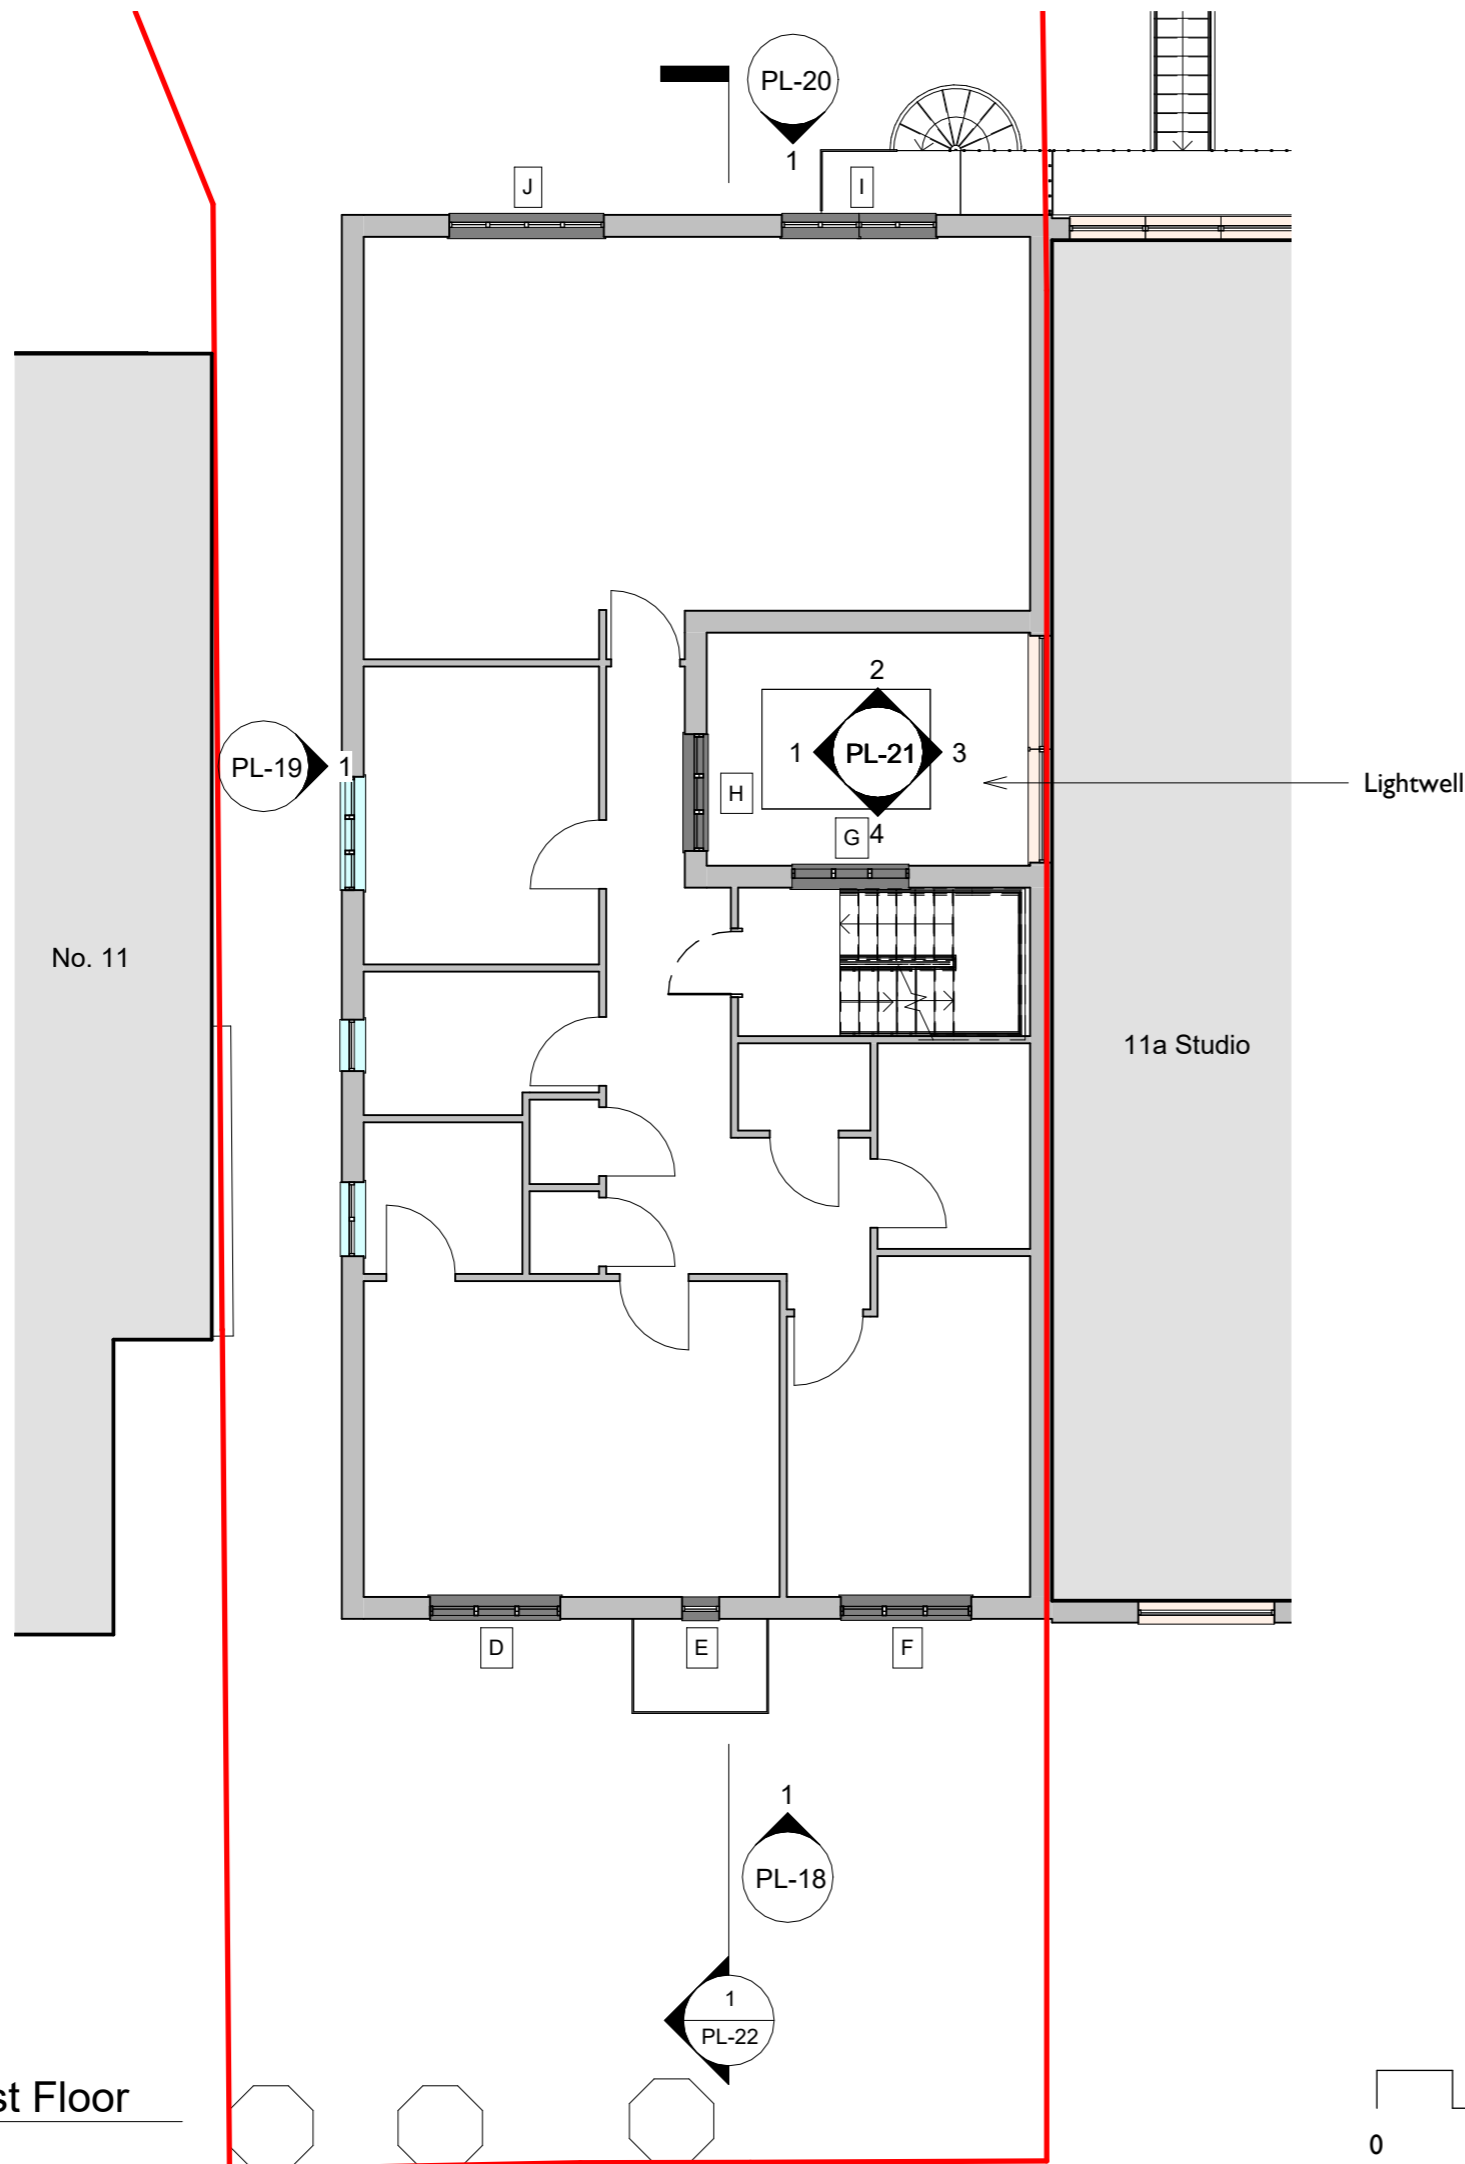

General Notes

Copyright
No license or assignment of any kind is granted to any third party whether by provision of copies or originals or otherwise unless agreed in writing with the original author.

Building Regulations Compliance
All work to comply with current Building Regulations.

Notes

Window Frame Material	Roof Material
Metal	Flat roof
PVC	Metal
Wooden	Tile
Window/door tag	Timber Deck

Revision	Date	Description
A	05.11.22	Planning Issue

11a Heath Drive
London NW3 7SN

Proposed First Floor

Date November 2022

Drawn by DE

Drawing **PL-15** Revision **A**

Scale 1 : 100 @A3