

General Notes

Copyright
No license or assignment of any kind is granted to any third party whether by provision of copies or originals or otherwise unless agreed in writing with the original author.

Building Regulations Compliance
All work to comply with current Building Regulations.

Notes

Window Frame Material		Materials	
<div></div>	Metal	<div></div>	Brick
<div></div>	PVC	<div></div>	Felt
<div></div>	Wooden	<div></div>	Metal
<div></div>		<div></div>	Render
<div>X</div>	Window/door tag	<div></div>	Tile

A	05.11.22	Planning Issue
Revision	Date	Description

11a Heath Drive
London NW3 7SN

Proposed SE Elevation

Date November 2022


Drawn by DE

Drawing PL-18 Revision A

Scale 1 : 100 @A3

© Copyright 2022 reserved to
DAVID EDWARD Architects

www.davidedwardarchitects.com

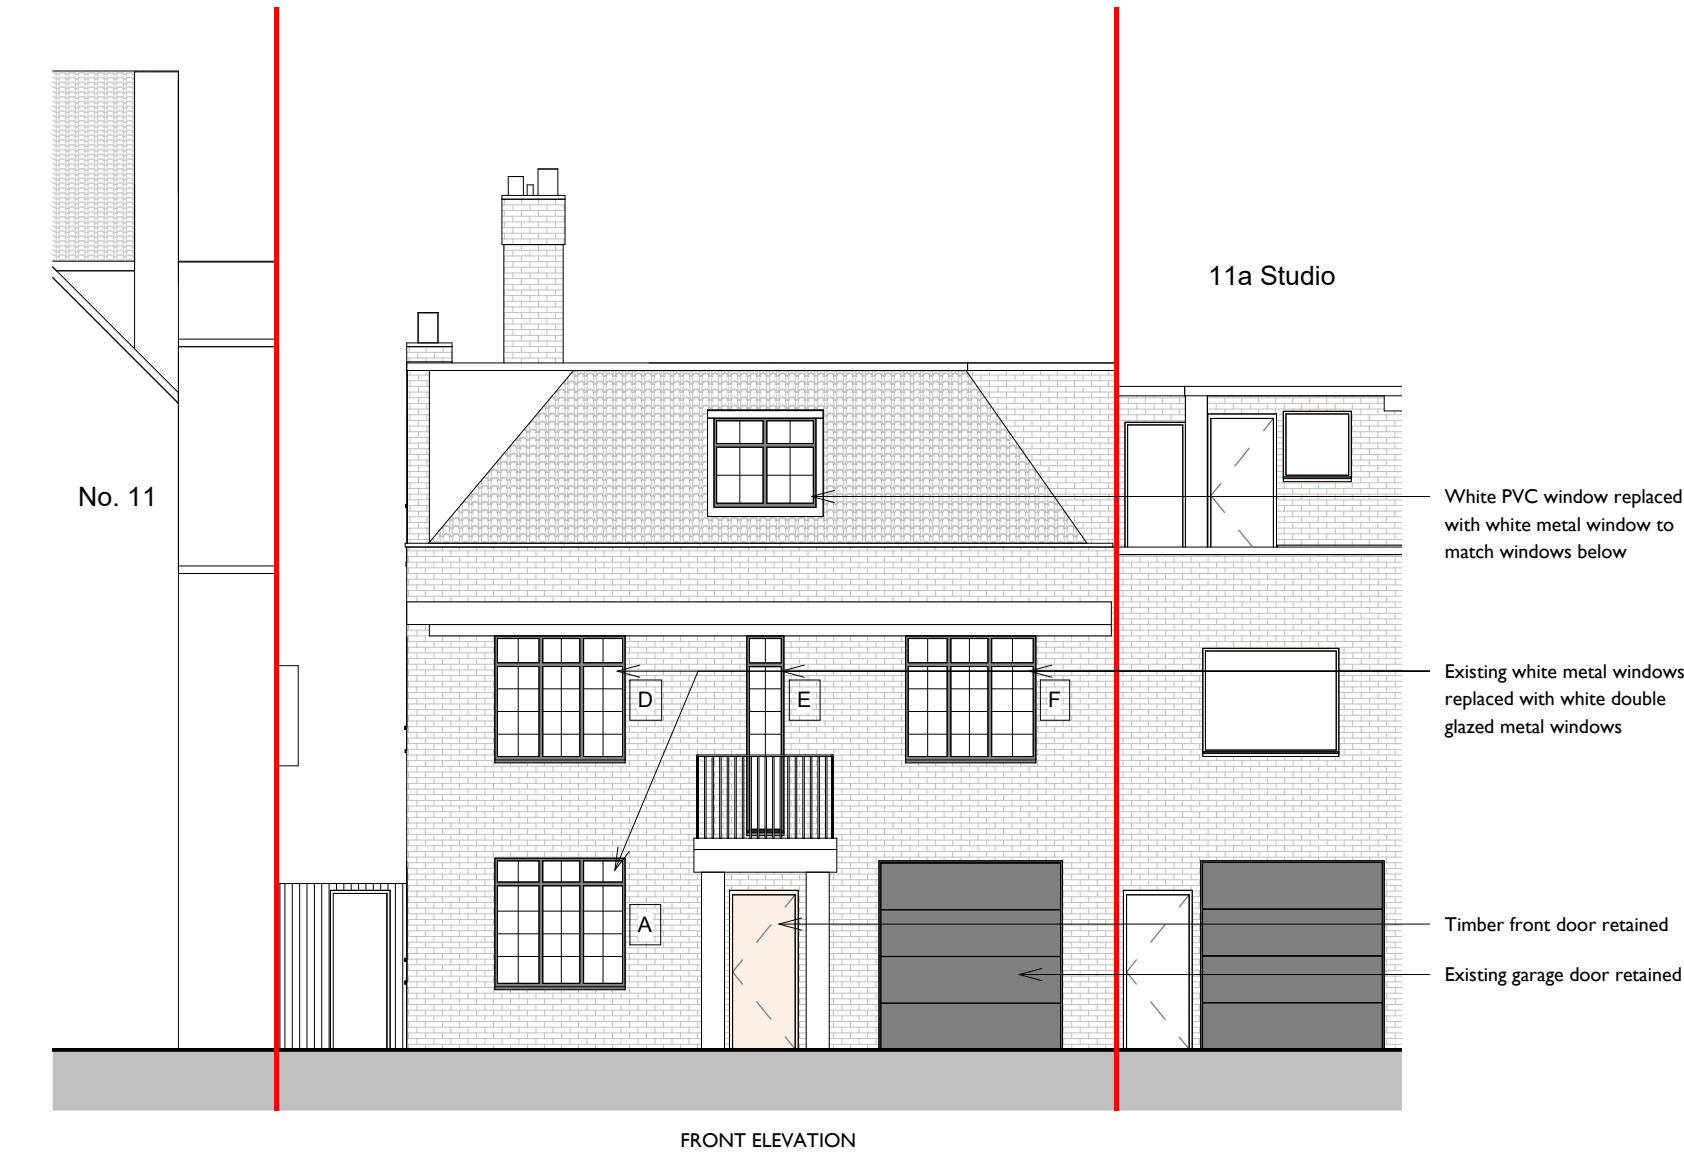

1 Proposed SE Elevation
1 : 100