

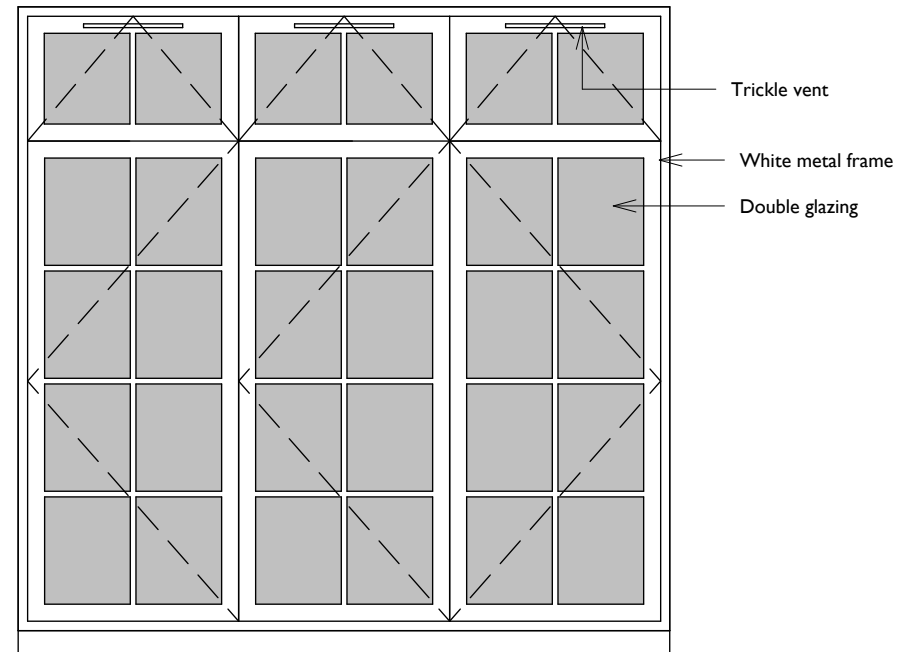


A Proposed Type A
1 : 20

B Proposed Type B
1 : 20

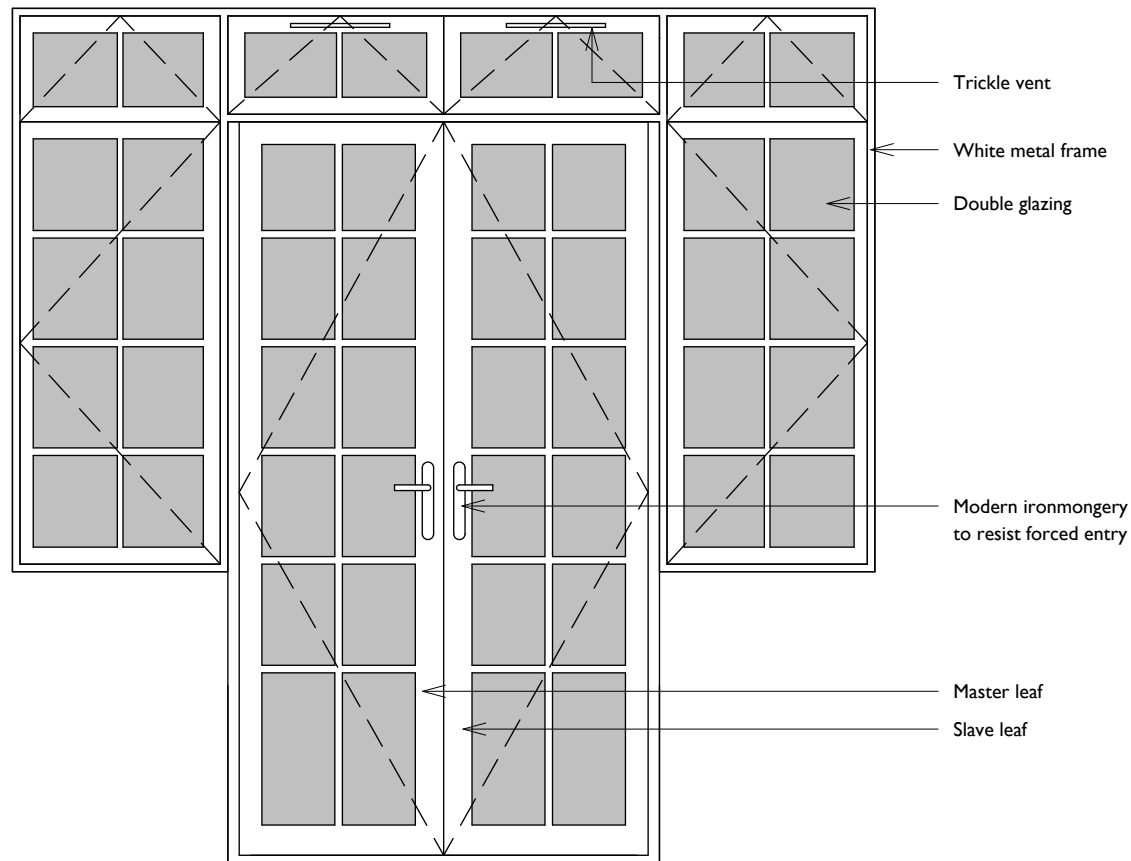

D Proposed Type D
1 : 20

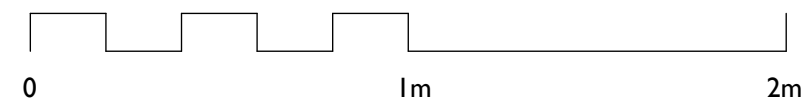

General Notes

Copyright

No license or assignment of any kind is granted to any third party whether by provision of copies or originals or otherwise unless agreed in writing with the original author.

Building Regulations Compliance

All work to comply with current Building Regulations.

Notes

1. Windows/doors as viewed from exterior.
2. Proposed window and door frames to be thermally broken aluminium to meet Approved Documents Part L minimum thermal requirements.
3. Proposed window ironmongery to be black monkey tail style to match existing.
4. Trickle vent colour to match frame.

A	05.11.22	Planning Issue
Revision	Date	Description

11a Heath Drive
London NW3 7SN

Proposed Window Types I

Date November 2022

Drawn by DE

Drawing **PL-23** Revision **A**

Scale As indicated @A3

© Copyright 2022 reserved to
DAVID EDWARD Architects

www.davidedwardarchitects.com

C Proposed Type C
1 : 20