


All drawings & designs are subject to final approval by the assigned Principal Designer, local authority and fire officer, which is the responsibility of the client.


All dimensions to be checked on site. Dimensions shown in millimetres.

General Notes:


KEY:




Double Sockets




Exterior Sockets




Dimmer Light Switch




Rocker Light Switch




Consumer Unit




CAT6 Socket only



Exterior Puddle Light



Panel Heater

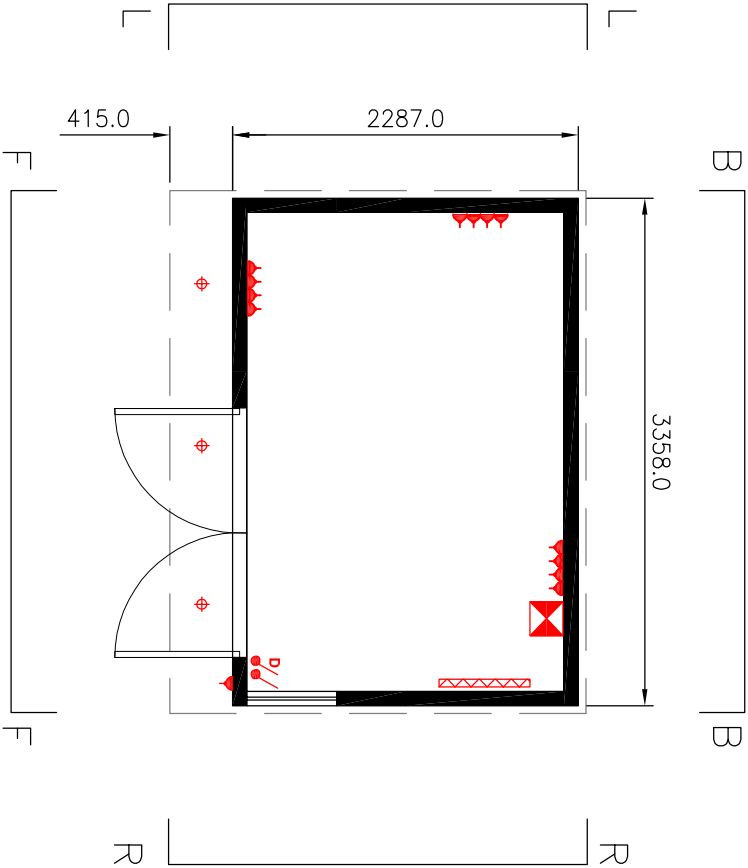

PLAN VIEW
SCALE 1:50



PLAN - PROPOSED

Project:	24363
Evolve:	3.2 x 2.1 2022
Smart Office:	PLAN PROPOSED

Drawing No.	24363P01A
Date	11 10 2022
Scale	1-50 A3



GARDEN ROOMS, OFFICES AND STUDIOS	
Thurston Park	
Church Road, Thurston	
Bury St Edmunds	
Suffolk, IP31 3NN	
0800 242 5559	
www.smartgardenoffices.co.uk	
Client Name and Address:	
Susan Pasin	
51a Primrose Gardens	
London	
NW3 4UL	

Installation Address:	
Susan Pasin	
51a Primrose Gardens	
London	
NW3 4UL	