

4 CAMBRIDGE GATE


Internal Joinery & Details Pack

September 2022


Document No. 1089_RE-1002

LAURA HAMMETT
LUXURY INTERIORS


DOWEN FARMER ARCHITECTS

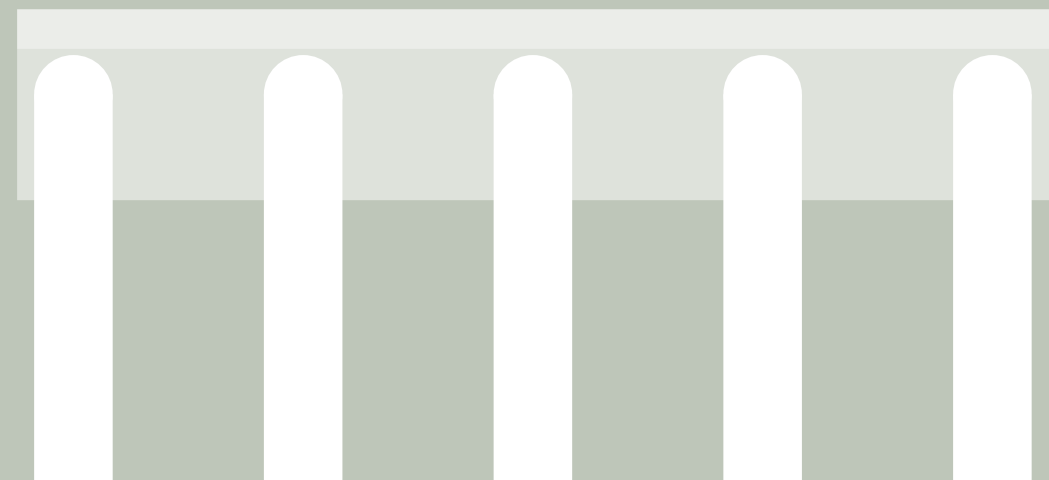

REFERENCE PLANS

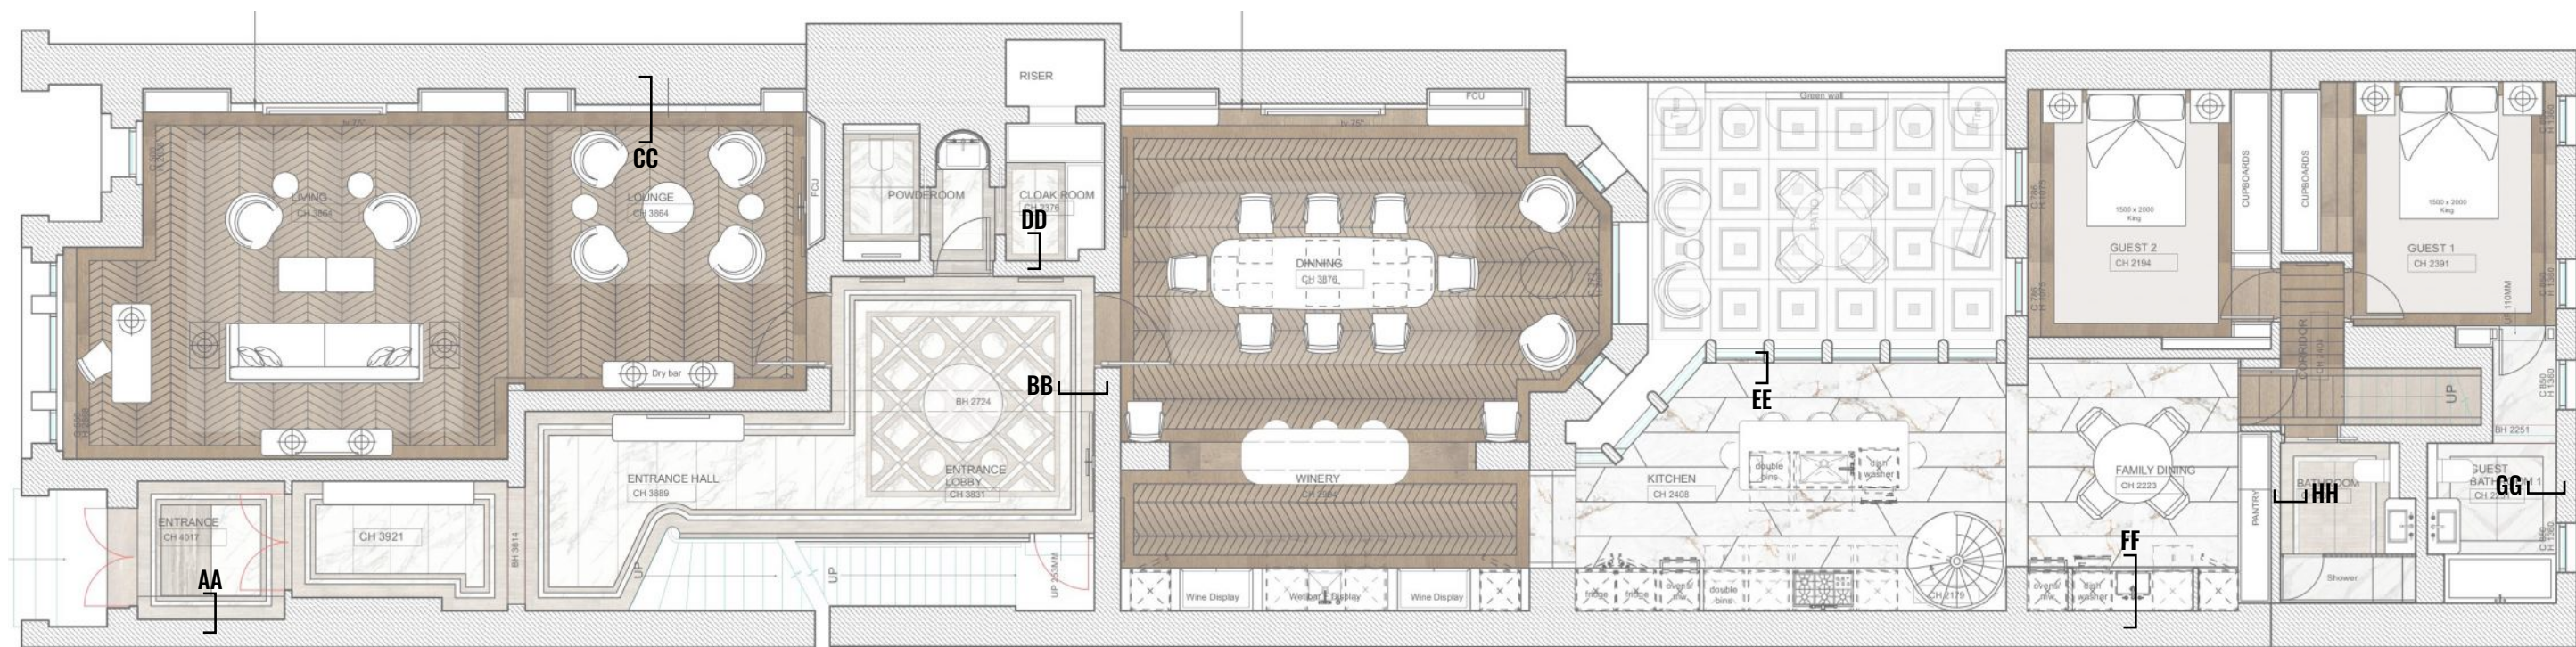

Ground Floor - NTS

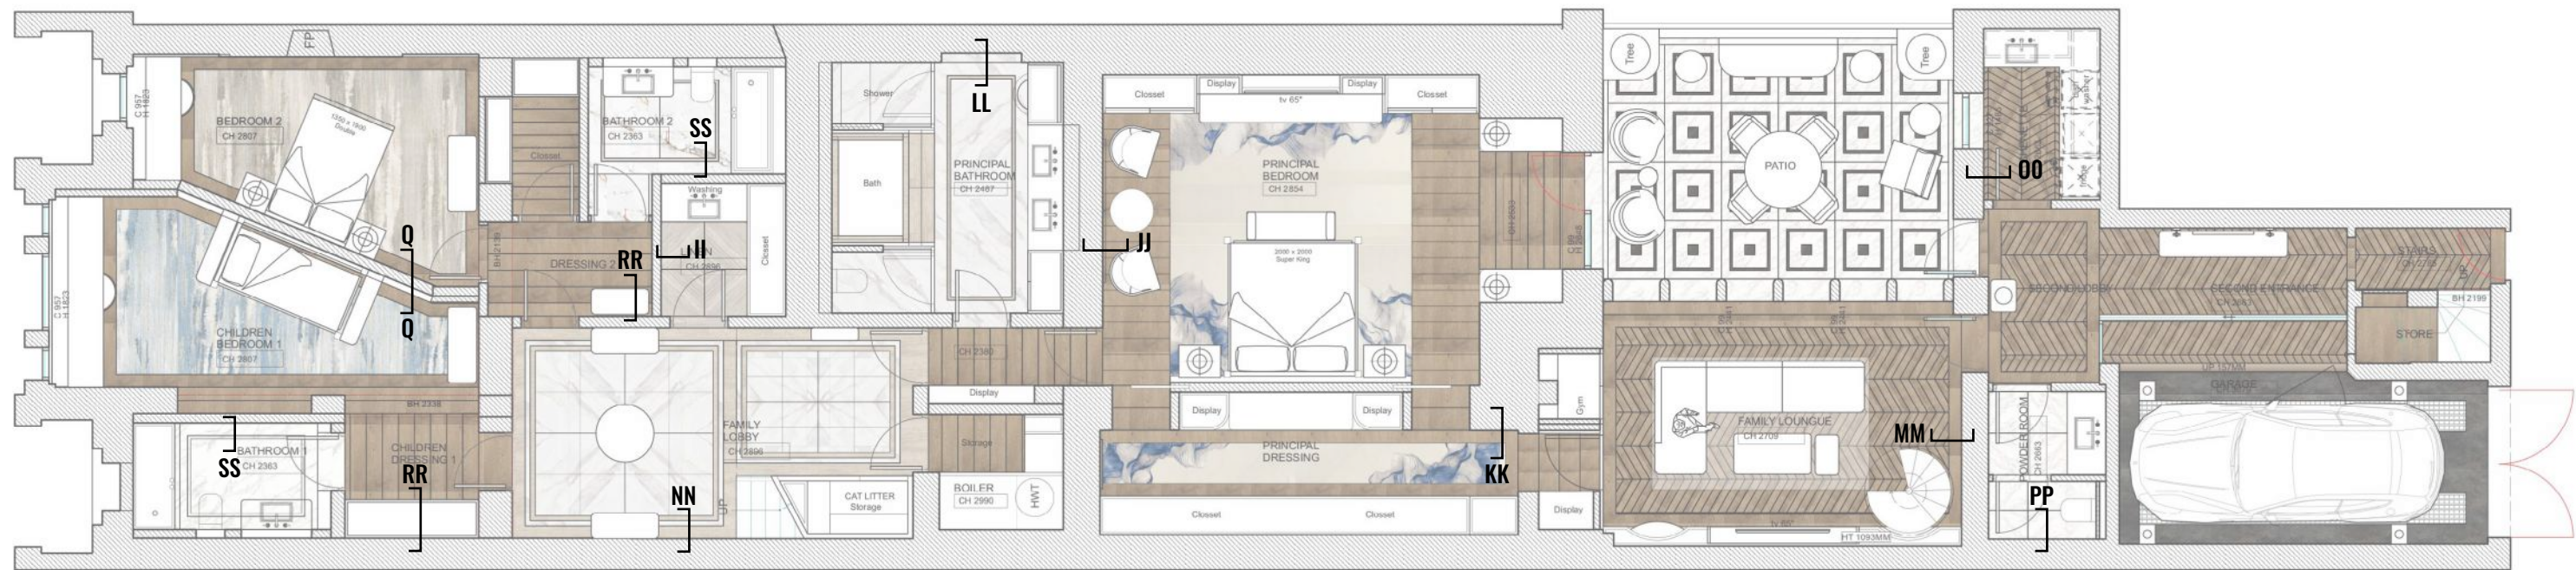


Lower Ground Floor - NTS

ENTRANCE HALL - SECTION A-A

1:20 @ A3




Photograph - looking from stair towards entrance hall

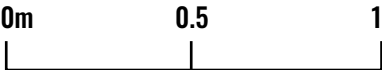


LOBBY - SECTION B-B

1:20 @ A3

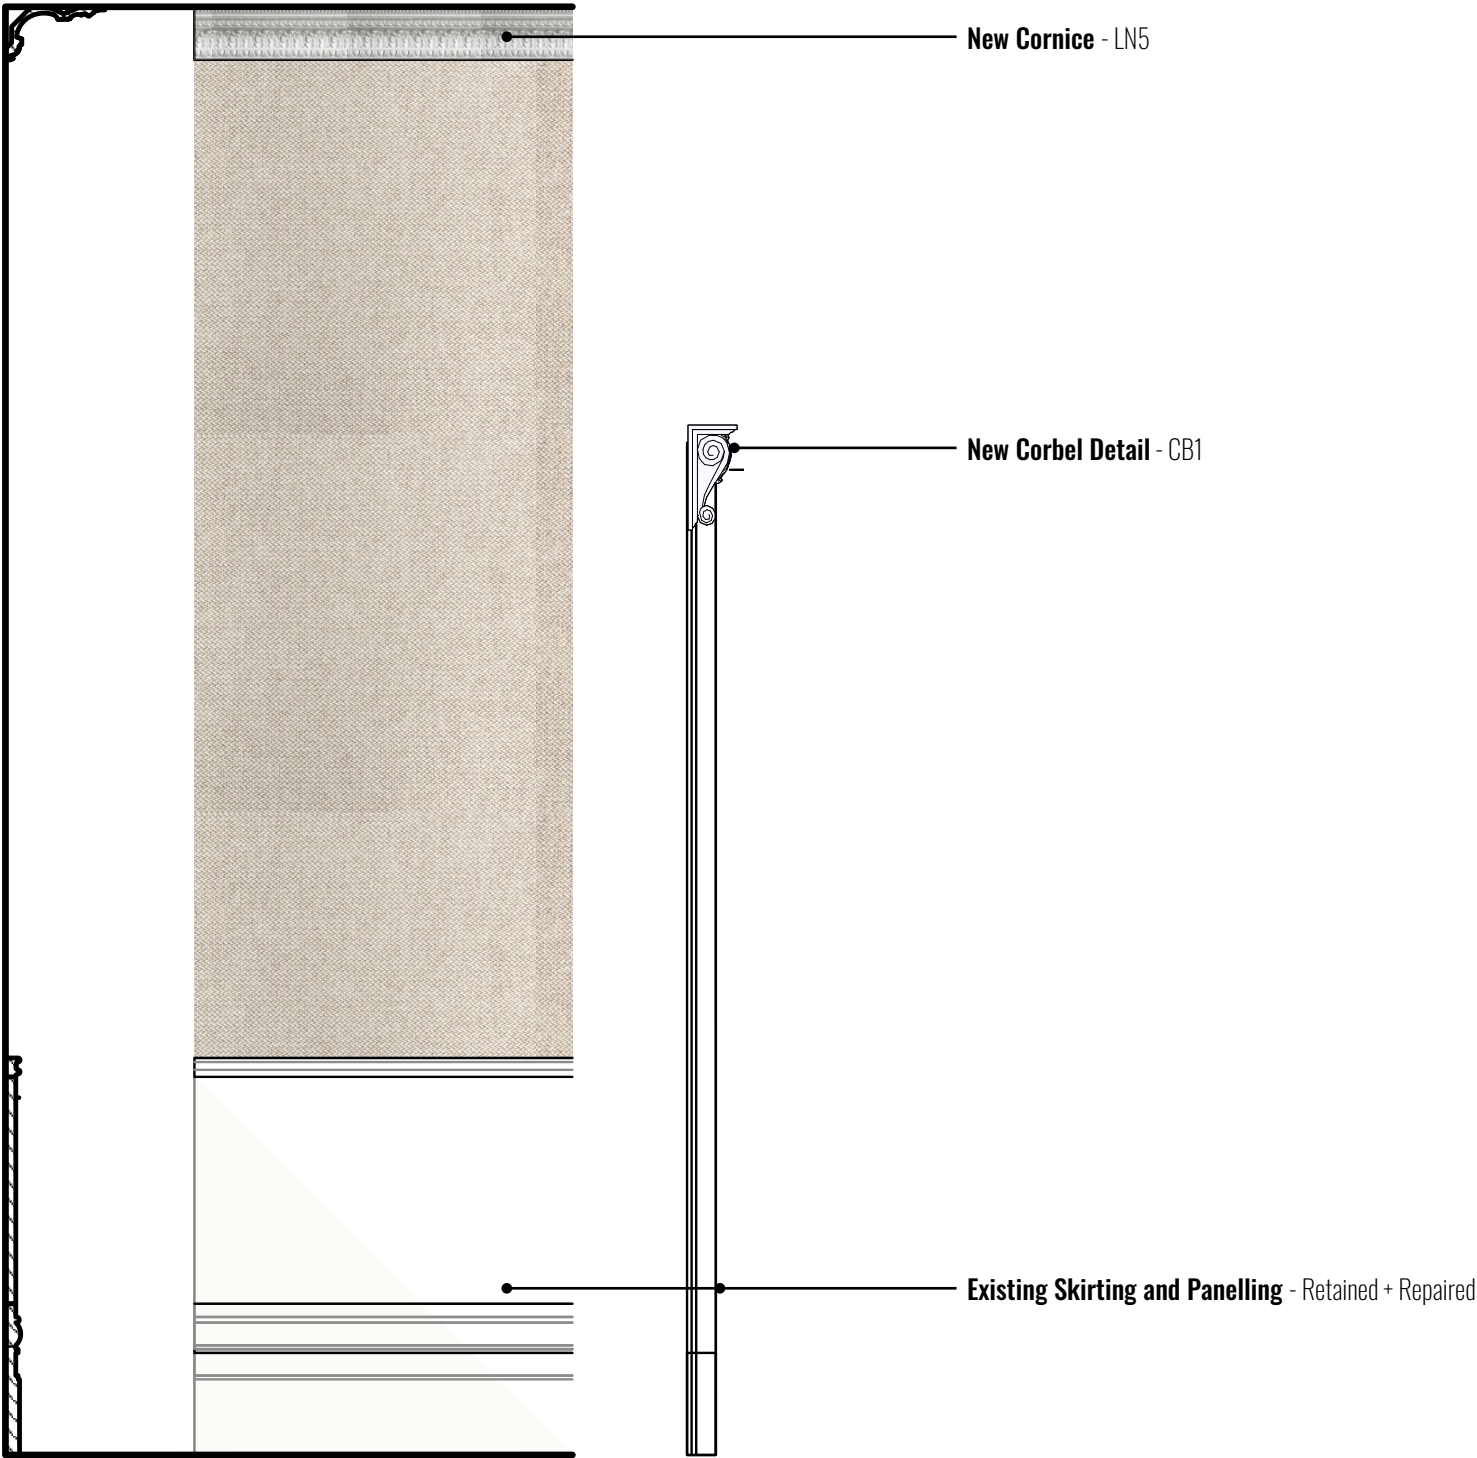


Egg & Dart Leaf & Floral Cornice - LN5
Stevensons of Norwich

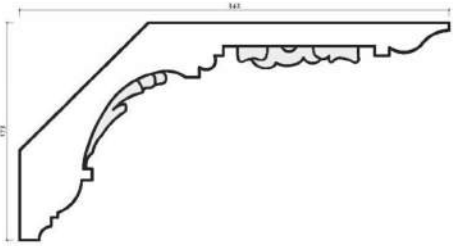

Egg & Dart Leaf & Floral Cornice Section -
LN5 Stevensons of Norwich (NTS)




Medium Decorative Plaster Corbel - CB1 Stevensons of Norwich

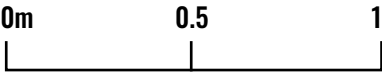


LIVING ROOM / LOUNGE / DINING ROOM - SECTION C-C


1:20 @ A3

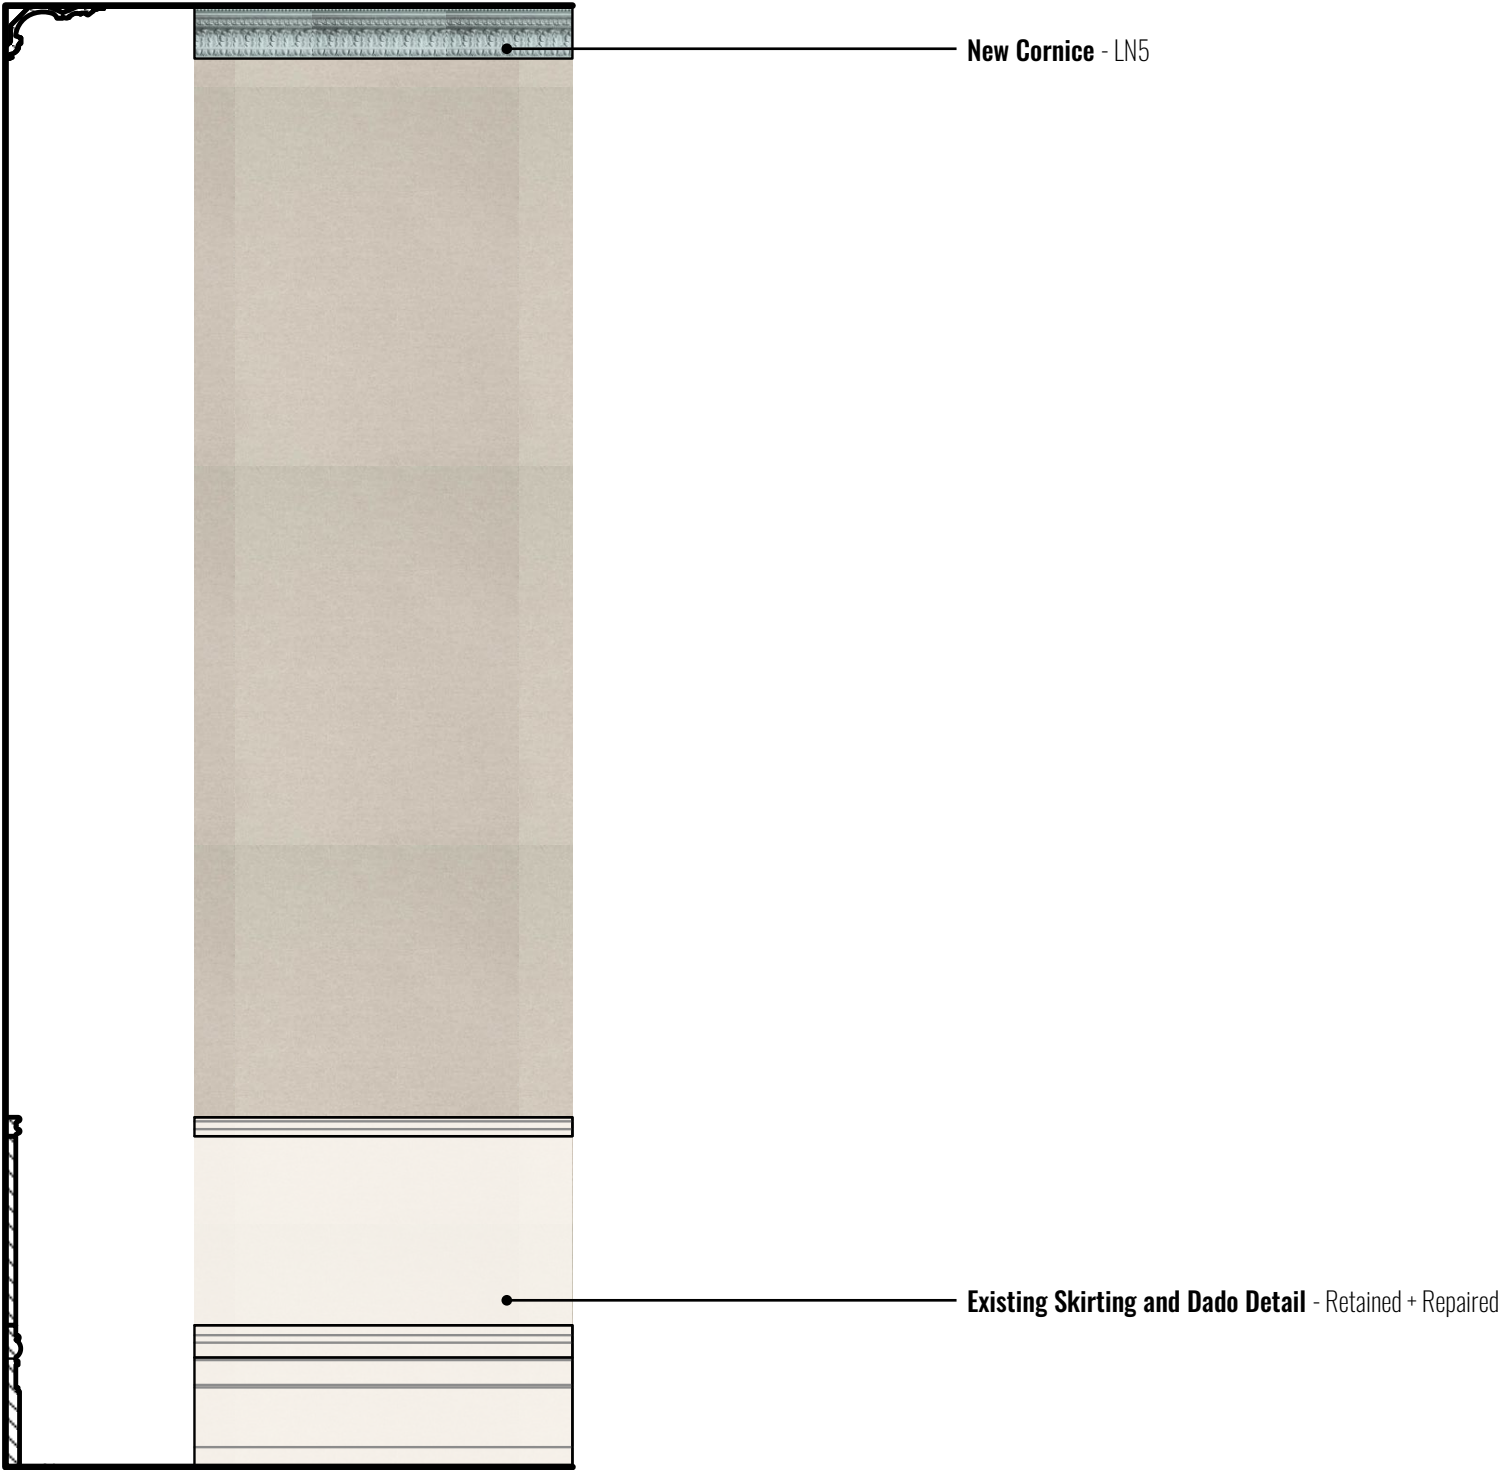

Egg & Dart Leaf & Floral Cornice - LN5 Stevensons of Norwich

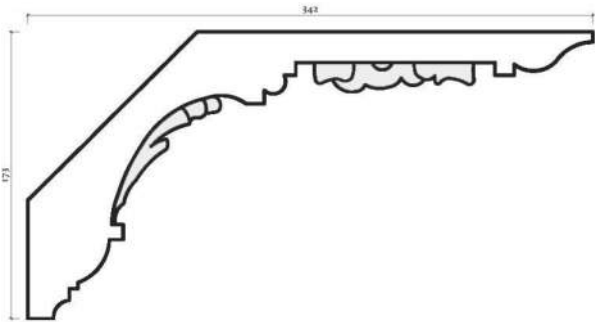


Egg & Dart Leaf & Floral Cornice Section - LN5 Stevensons of Norwich (NTS)

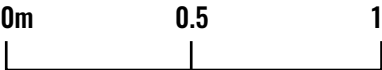


GF POWDER ROOM / CLOAK ROOM - SECTION D-D


1:20 @ A3

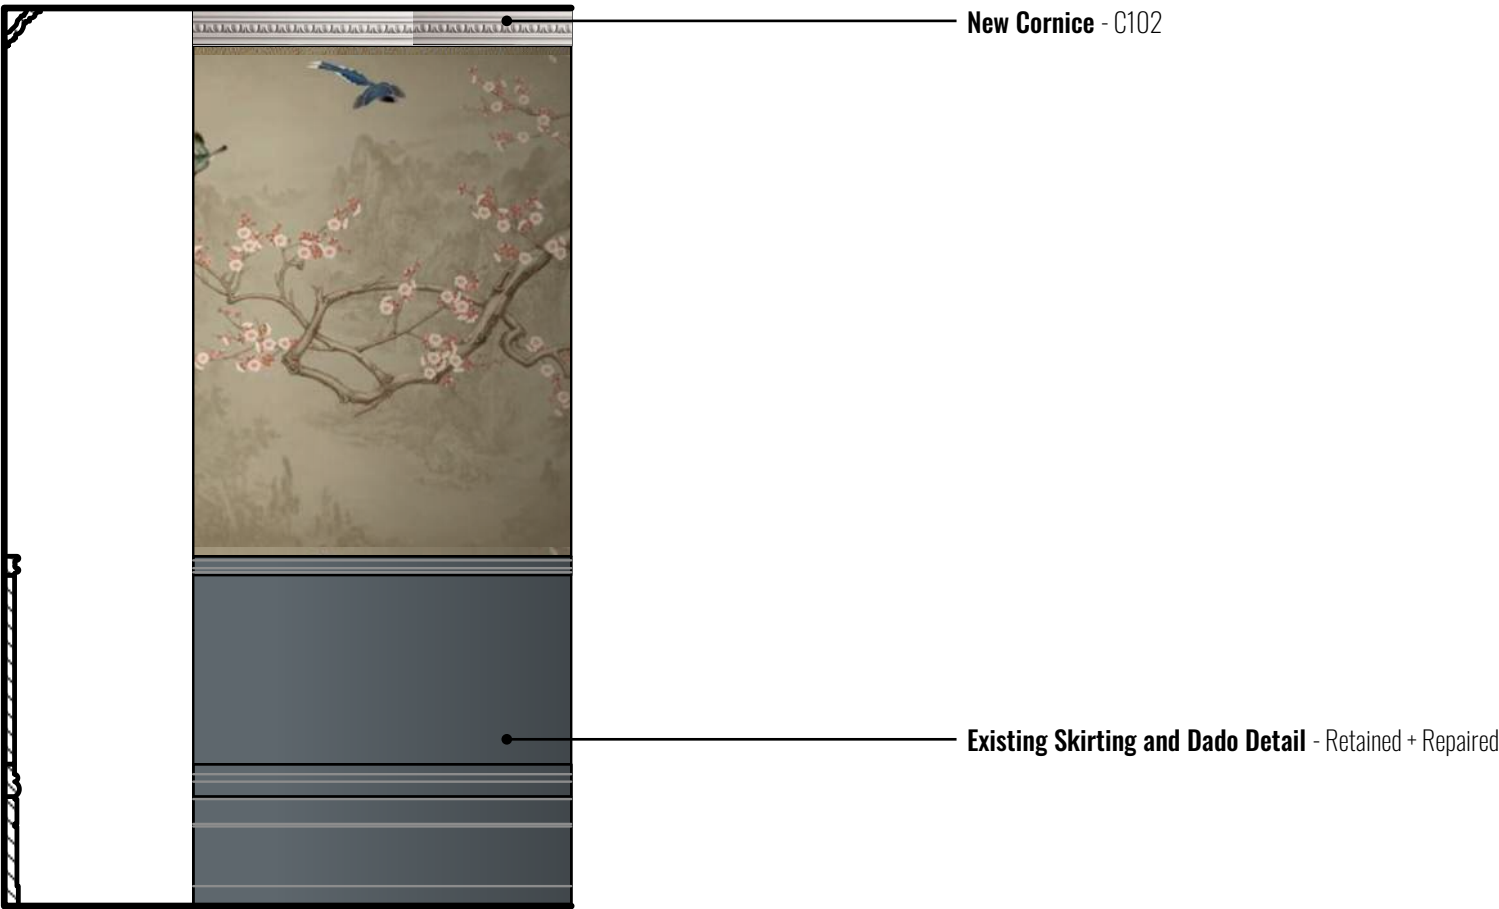

Small Egg & Dart Leaf Cornice - C102 Stevensons of Norwich

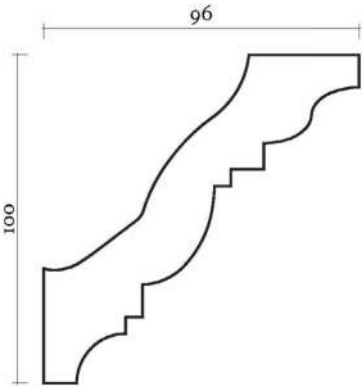


Small Egg & Dart Leaf Cornice Section - C102 Stevesons of Norwich (NTS)

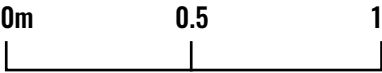


KITCHEN - SECTION E-E

1:20 @ A3

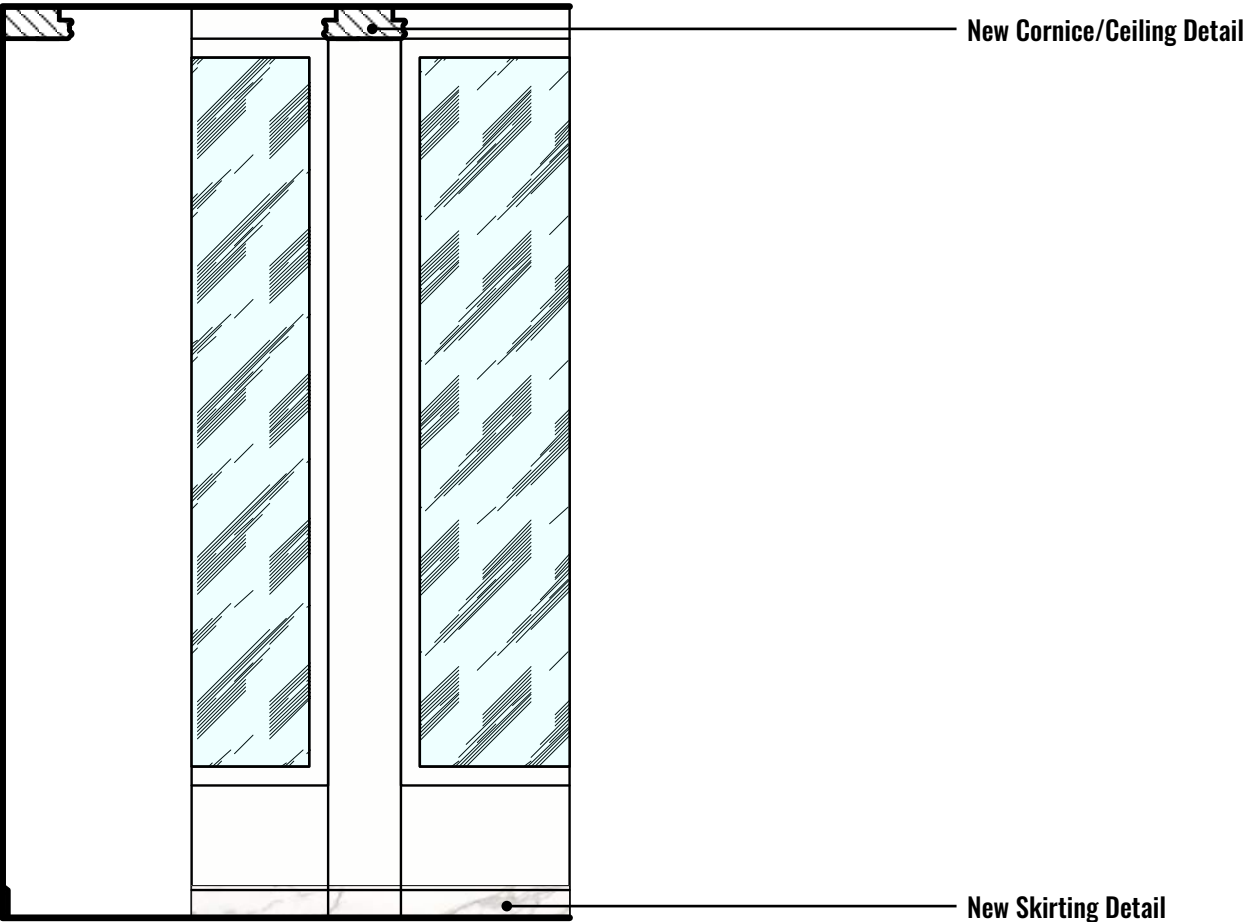


Render - Kitchen Interior View

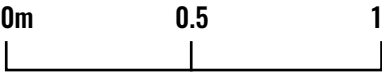


FAMILY DINING - SECTION F-F

1:20 @ A3

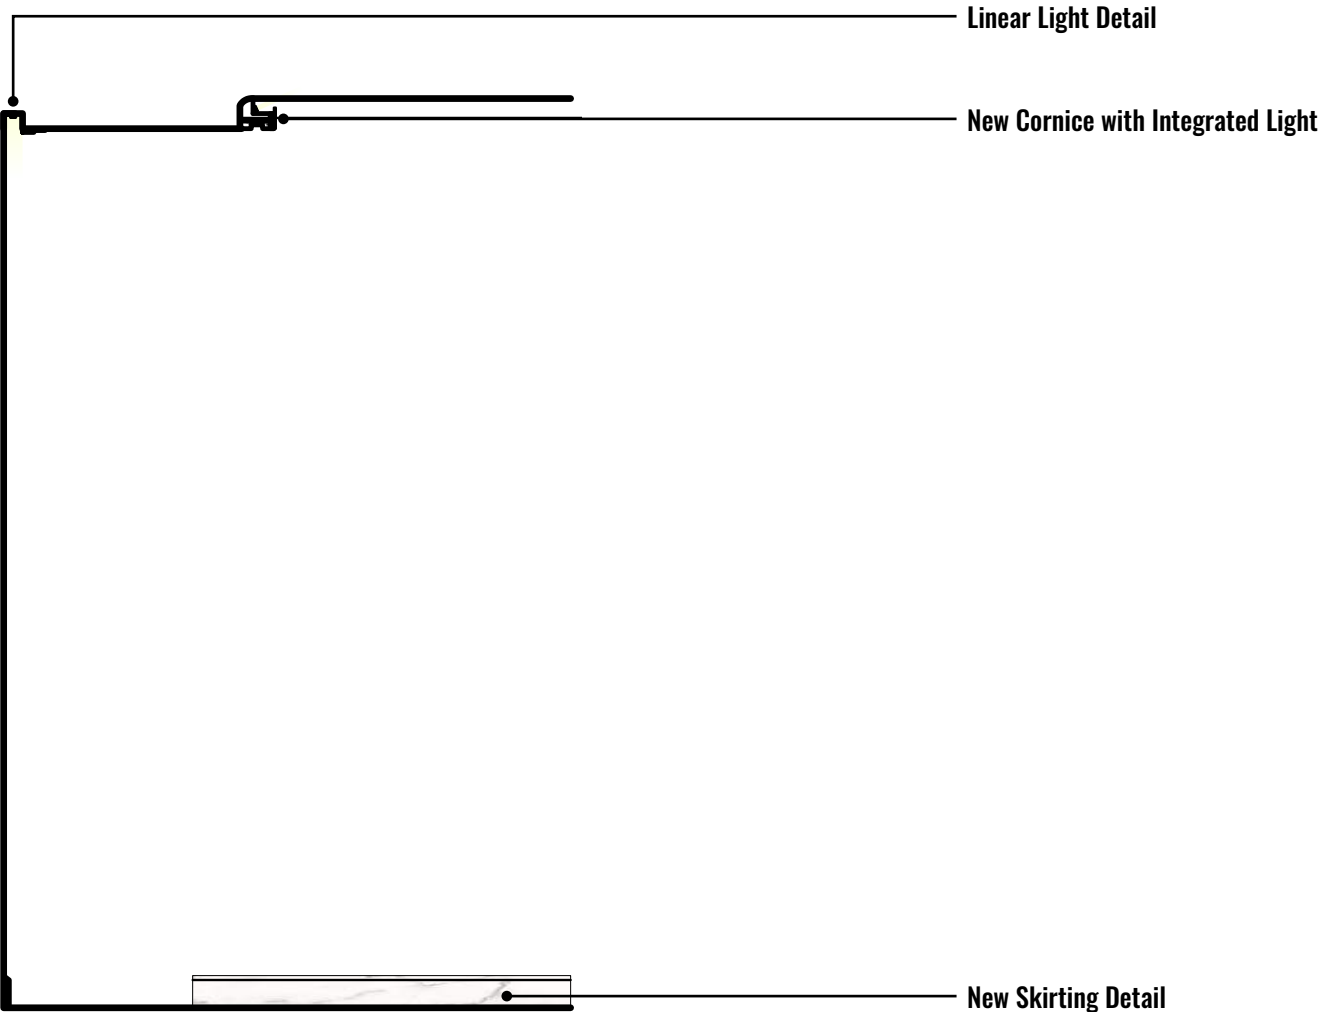


Hidden Linear Light Detail - Bespoke

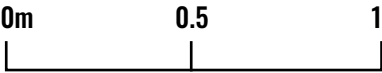

GUEST 1 BATHROOM / FAMILY POWDER ROOM - SECTION G-G

1:20 @ A3

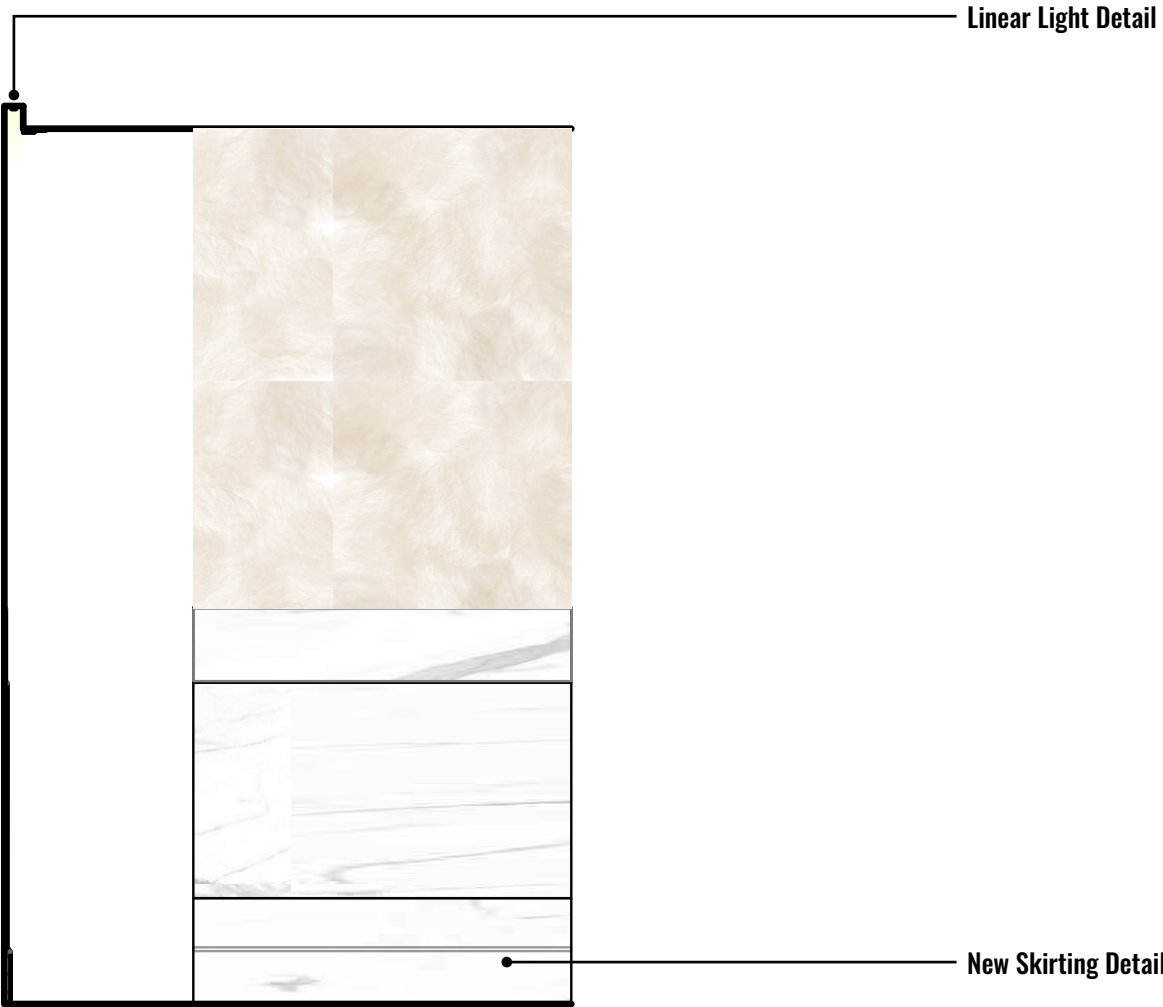


Hidden Linear Light Detail - Bespoke


0m 0.5 1

GUEST 2 BATHROOM - SECTION H-H

1:20 @ A3

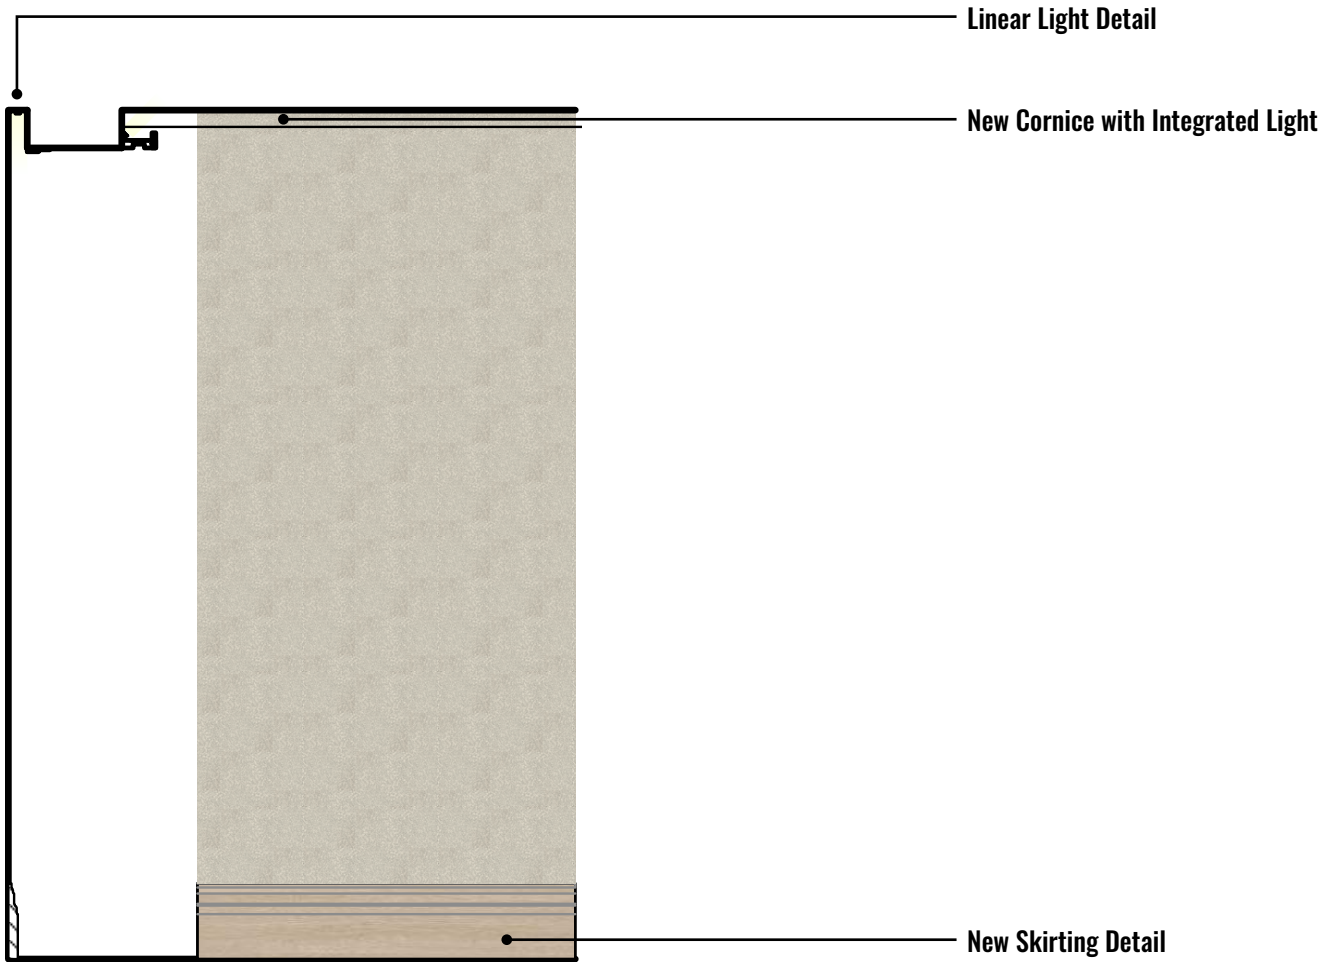


Hidden Linear Light Detail - Bespoke

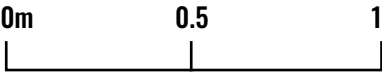


BF LINEN ROOM - SECTION I-I

1:20 @ A3

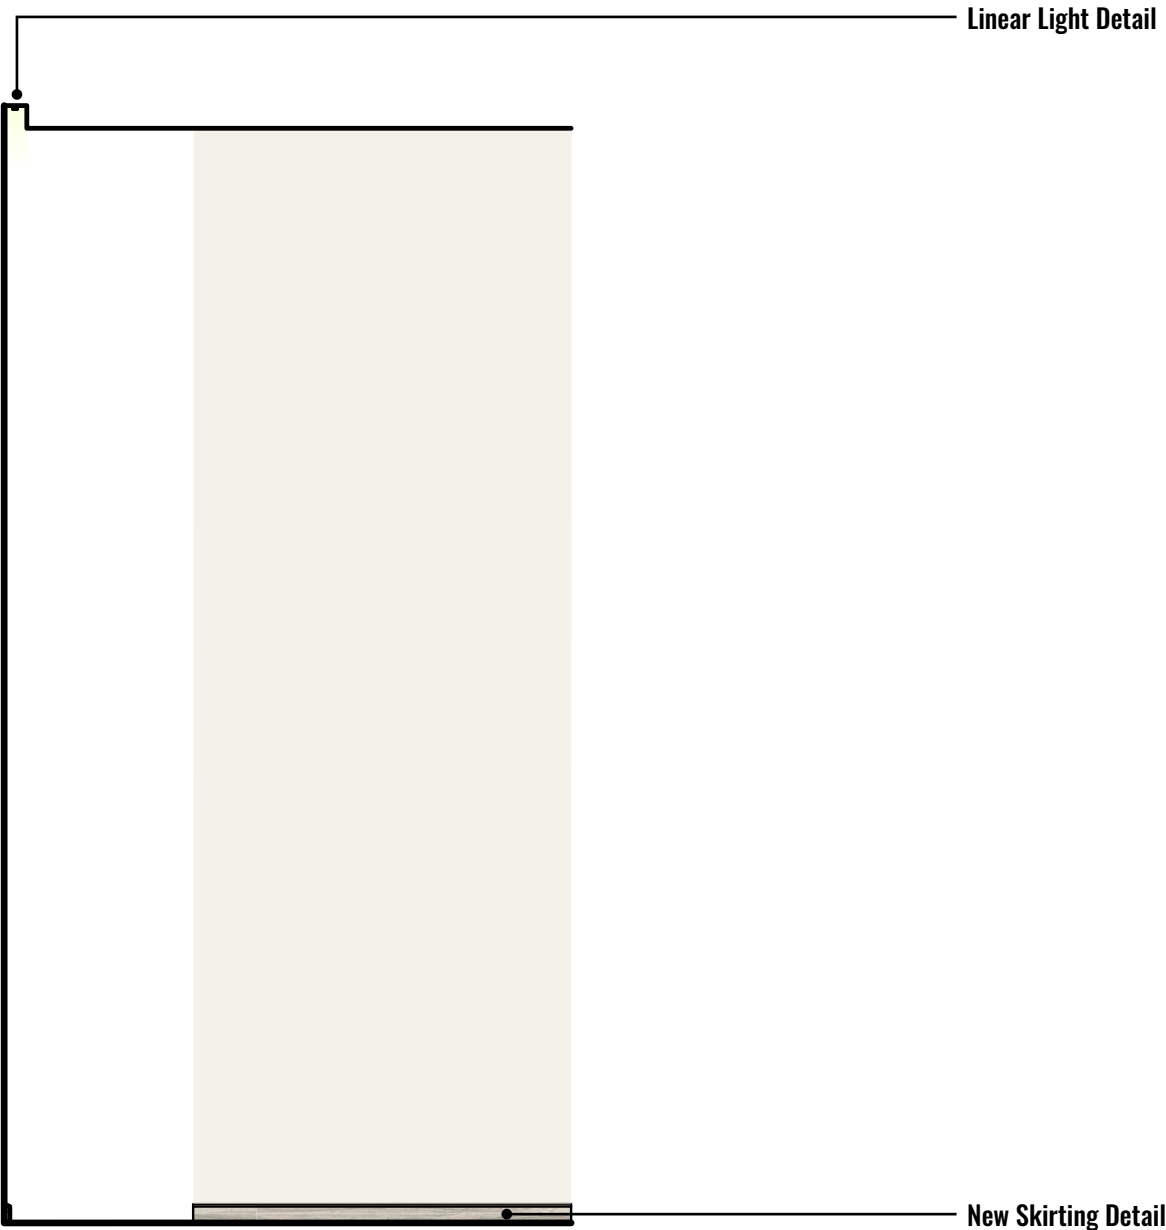

Hidden Linear Light Detail - Bespoke

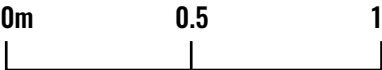


PRINCIPAL BEDROOM - SECTION J-J


1:20 @ A3



Alsaga Plaster Coving - C116 Stevensons of Norwich

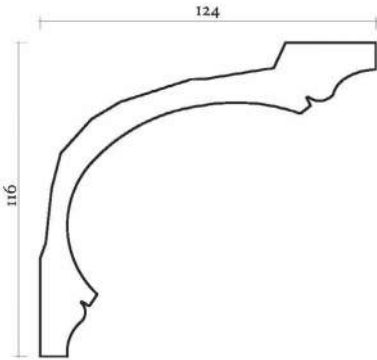


Alsaga Plaster Coving Section - C116 Stevesons of Norwich (NTS)

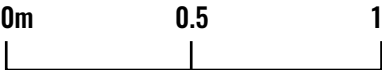

PRINCIPAL DRESSING - SECTION K-K

1:20 @ A3

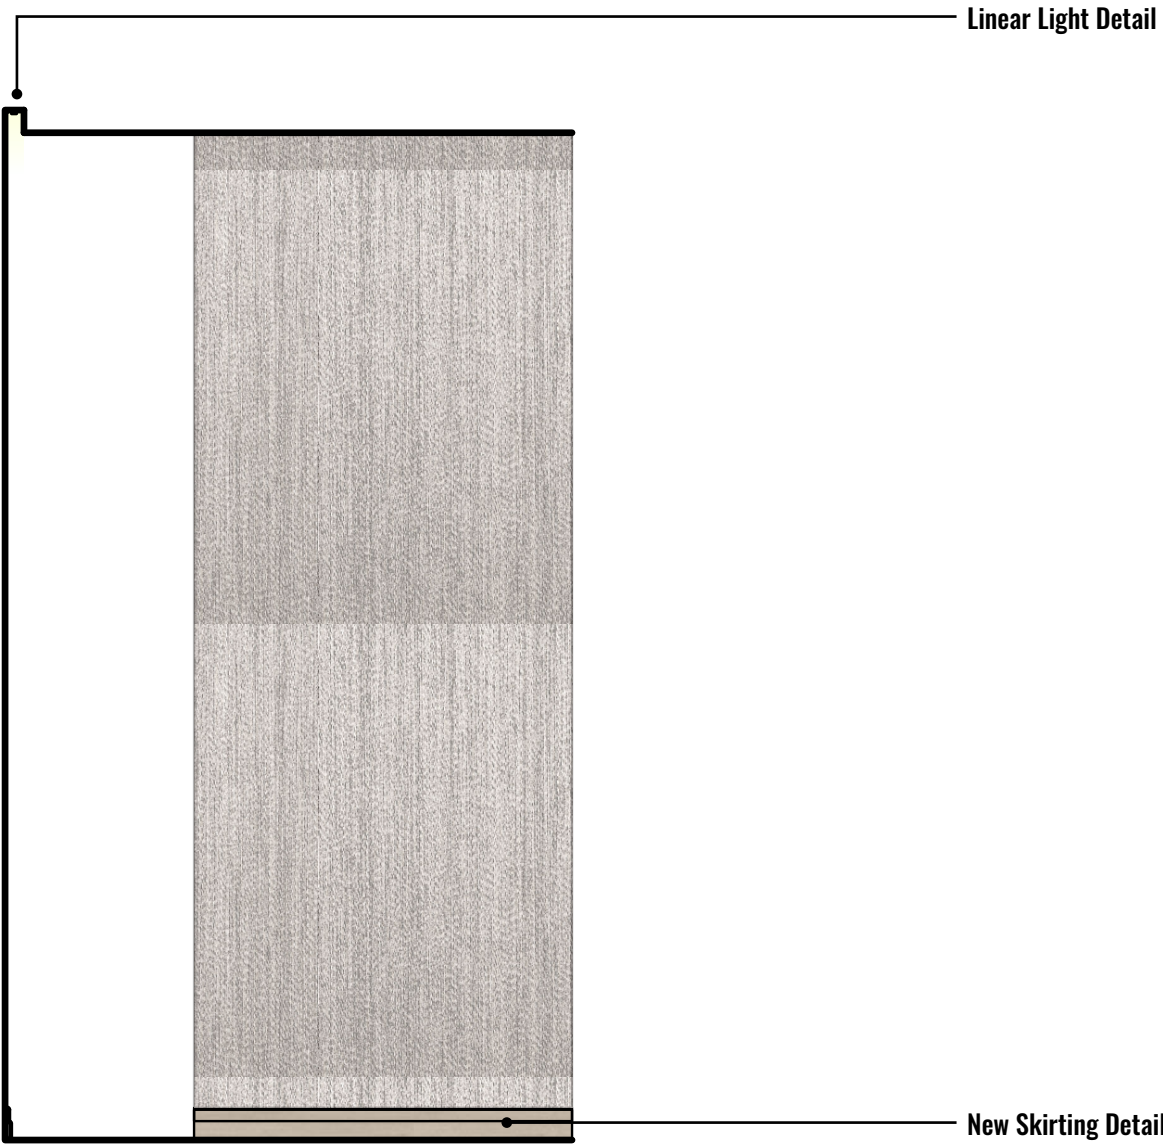

Hidden Linear Light Detail - Bespoke


0m 0.5 1

PRINCIPAL BATHROOM - SECTION L-L

1:20 @ A3




Example of Bespoke Ceiling Detail

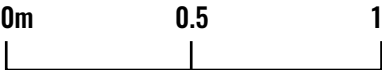


BF FAMILY LOUNGE - SECTION M-M


1:20 @ A3

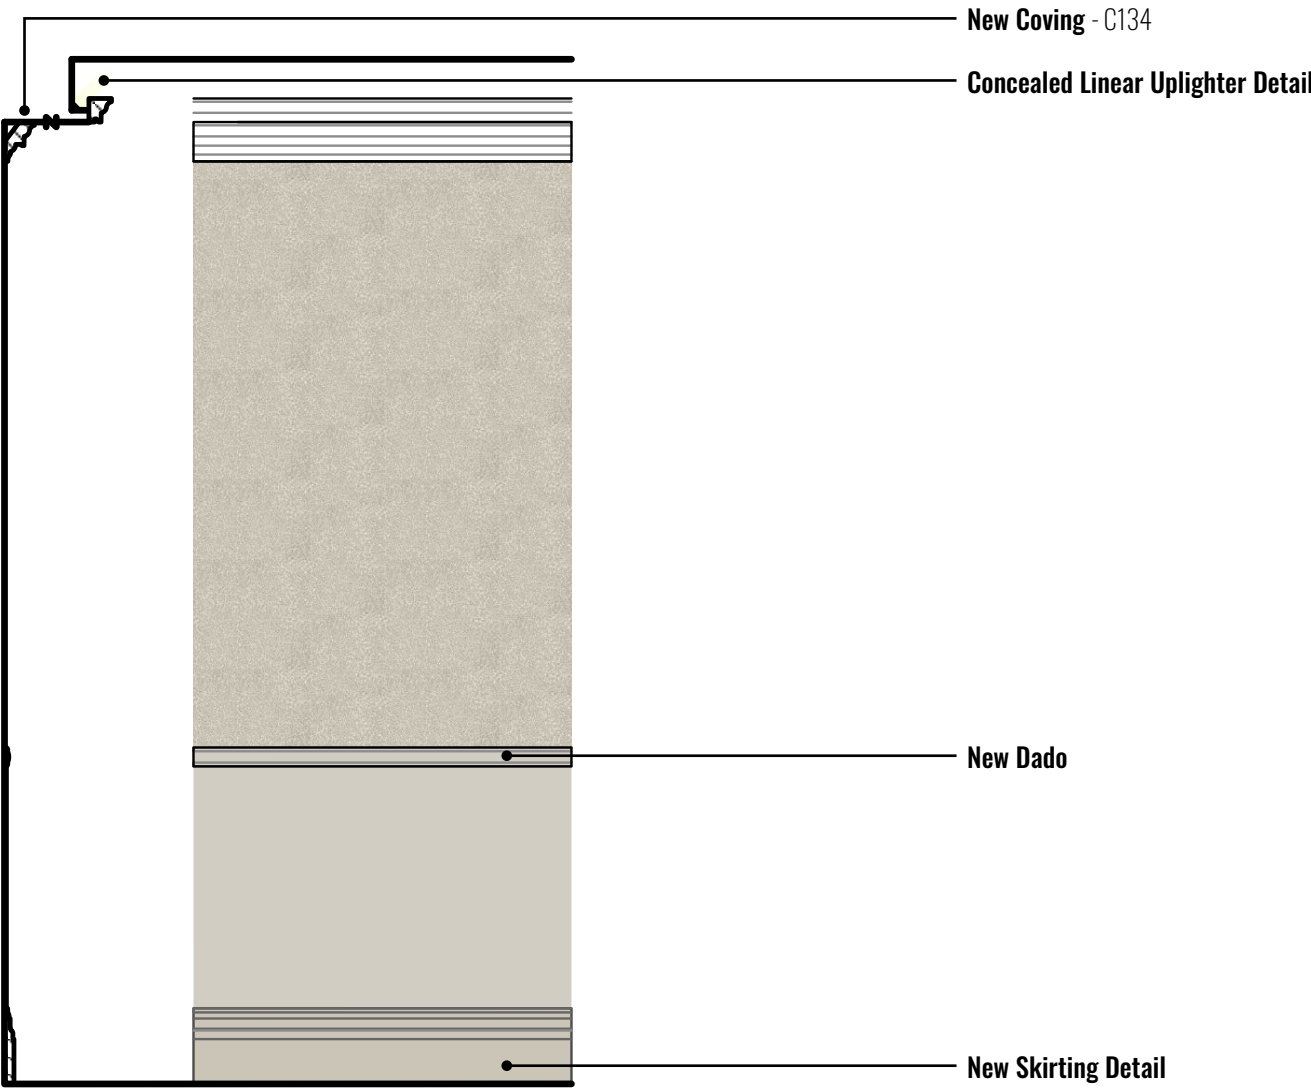

Regency Coving - C134 Stevensons of Norwich

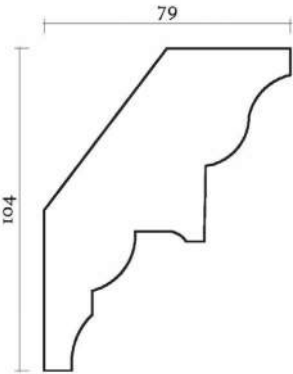


Regency Coving Section - C134 Stevesons of Norwich

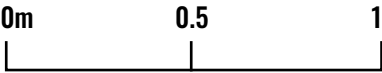


LOBBY / SECOND ENTRANCE - SECTION N-N


1:20 @ A3

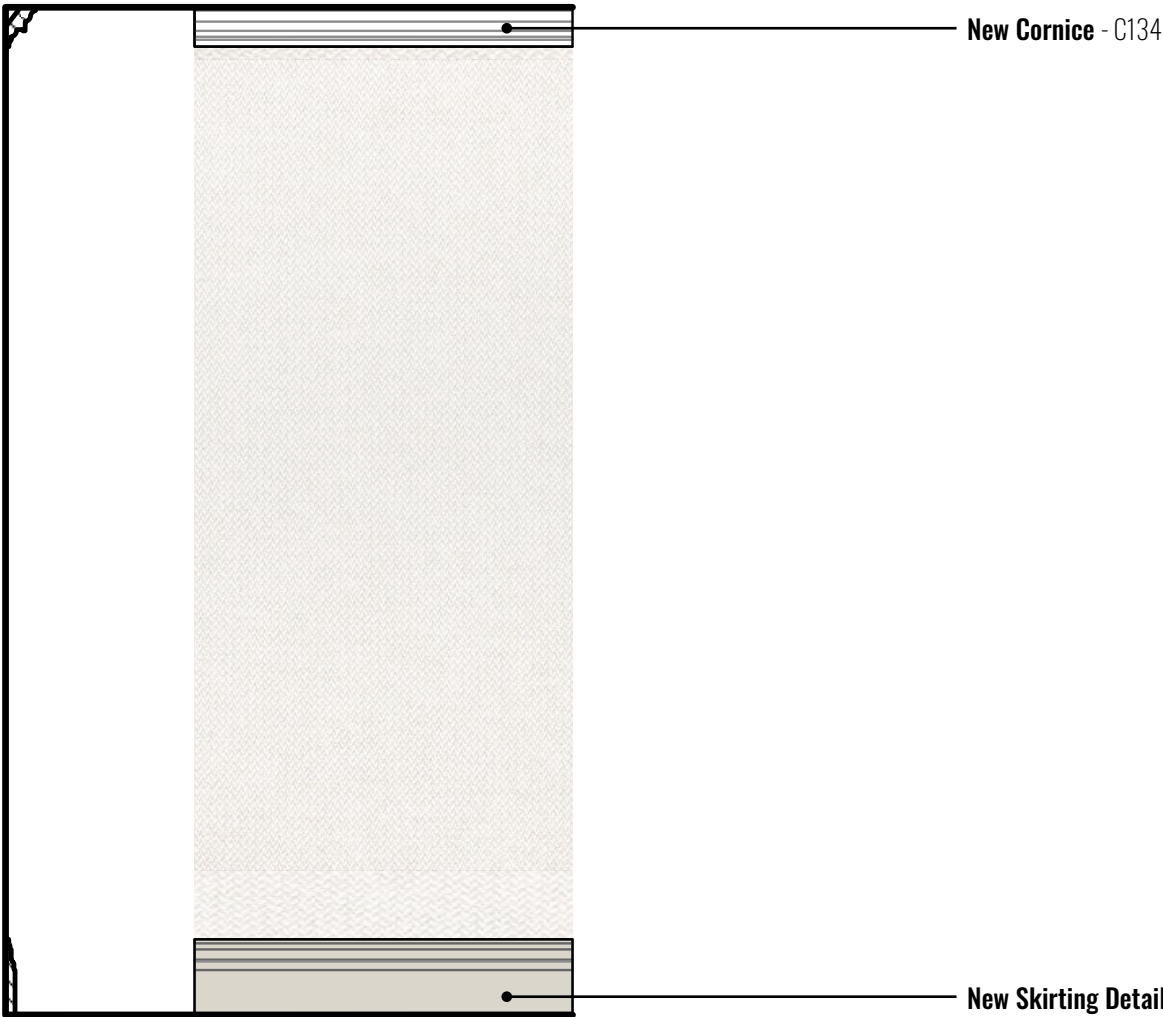

Regency Coving - C134 Stevensons of Norwich

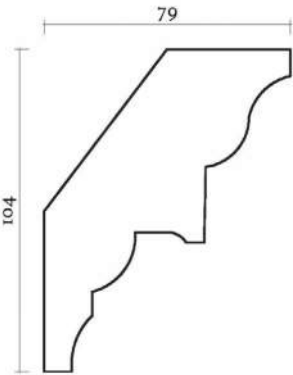


Regency Coving Section - C134 Stevesons of Norwich

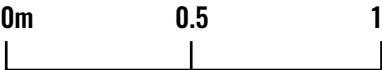

KITCHENETTE - SECTION 0-0


1:20 @ A3

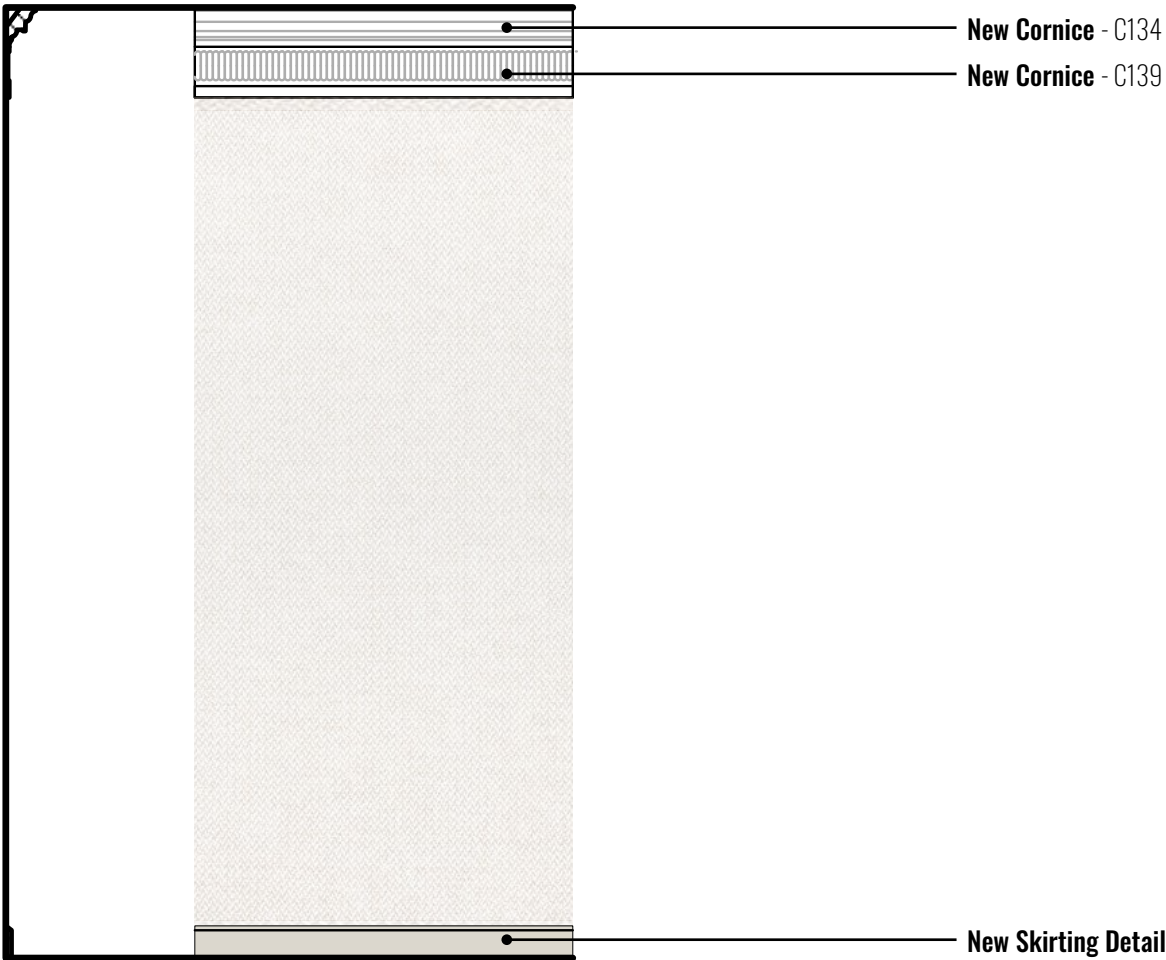


Regency Coving - C134 Stevensons of Norwich




Fluted Cornice Frieze - C139 Stevensons of Norwich

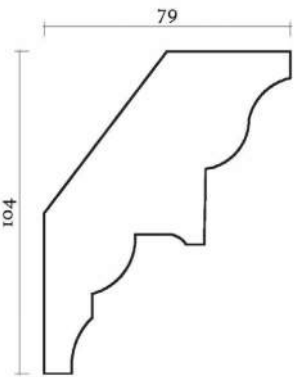

Regency Coving Section - C134 Stevensons of Norwich (NTS)

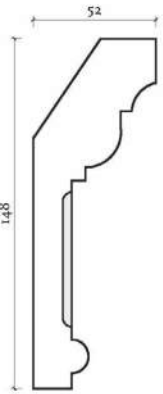

Fluted Cornice Frieze Section - C139 Stevensons of Norwich (NTS)

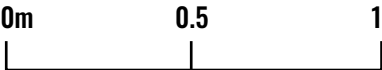


BF POWDER ROOM - SECTION P-P

1:20 @ A3




Hidden Linear Light Detail - Bespoke

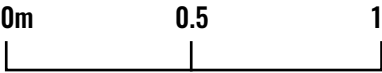


CHILDREN 1 & 2 BEDROOM - SECTION Q-Q


1:20 @ A3

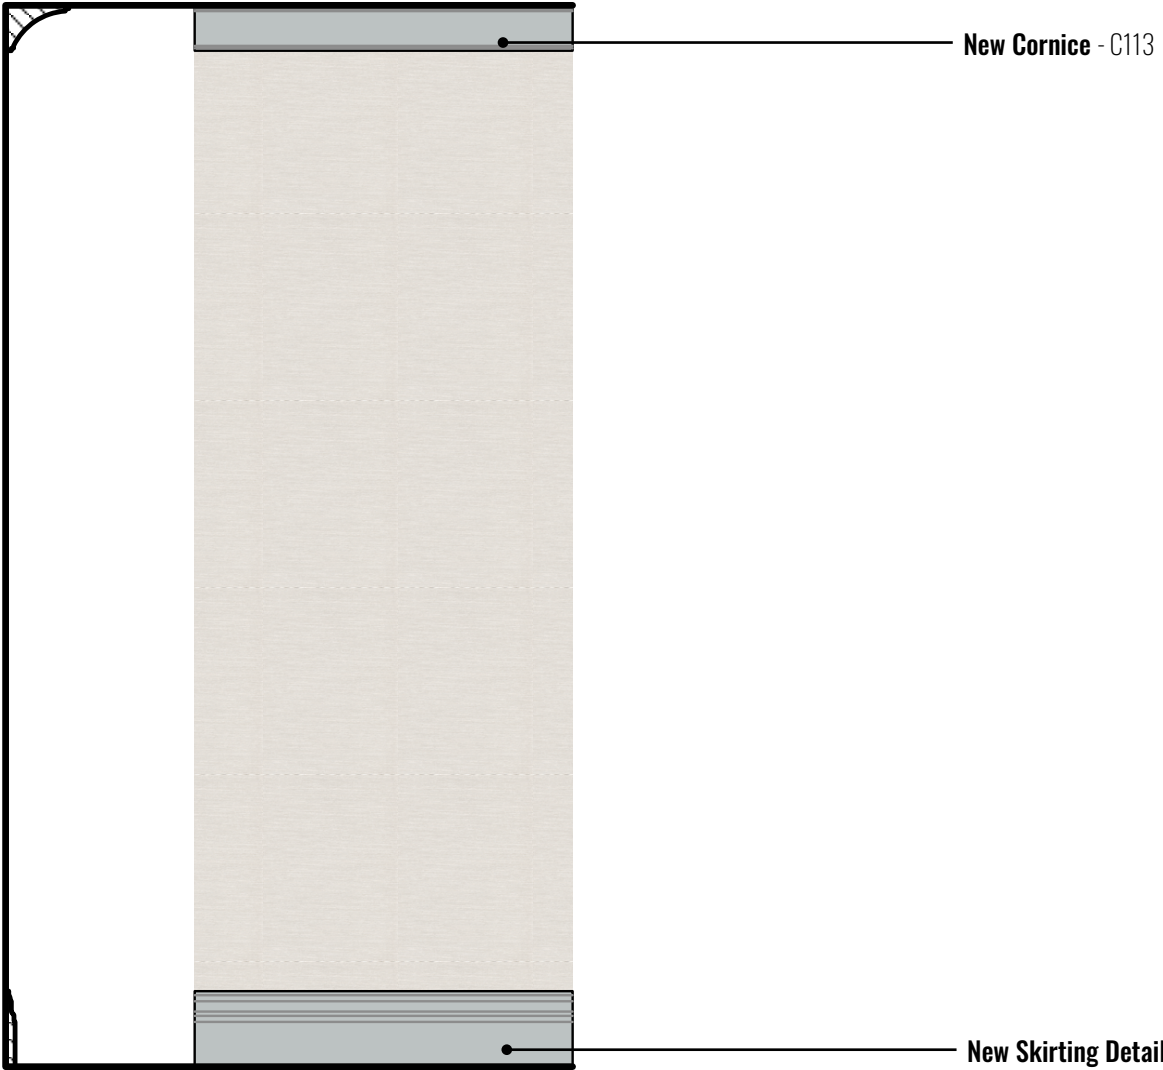

Large Plaster Cove - C113 Stevesons of Norwich

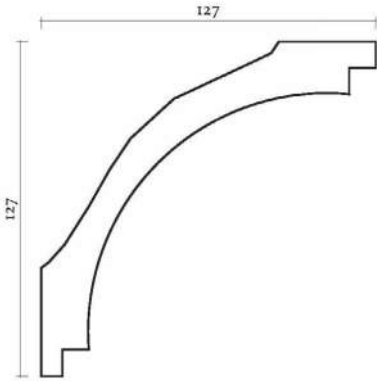


Large Plaster Cove Section - C113 Stevesons of Norwich (NTS)

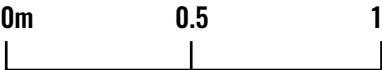


CHILDREN 1 & 2 DRESSING - SECTION R-R

1:20 @ A3

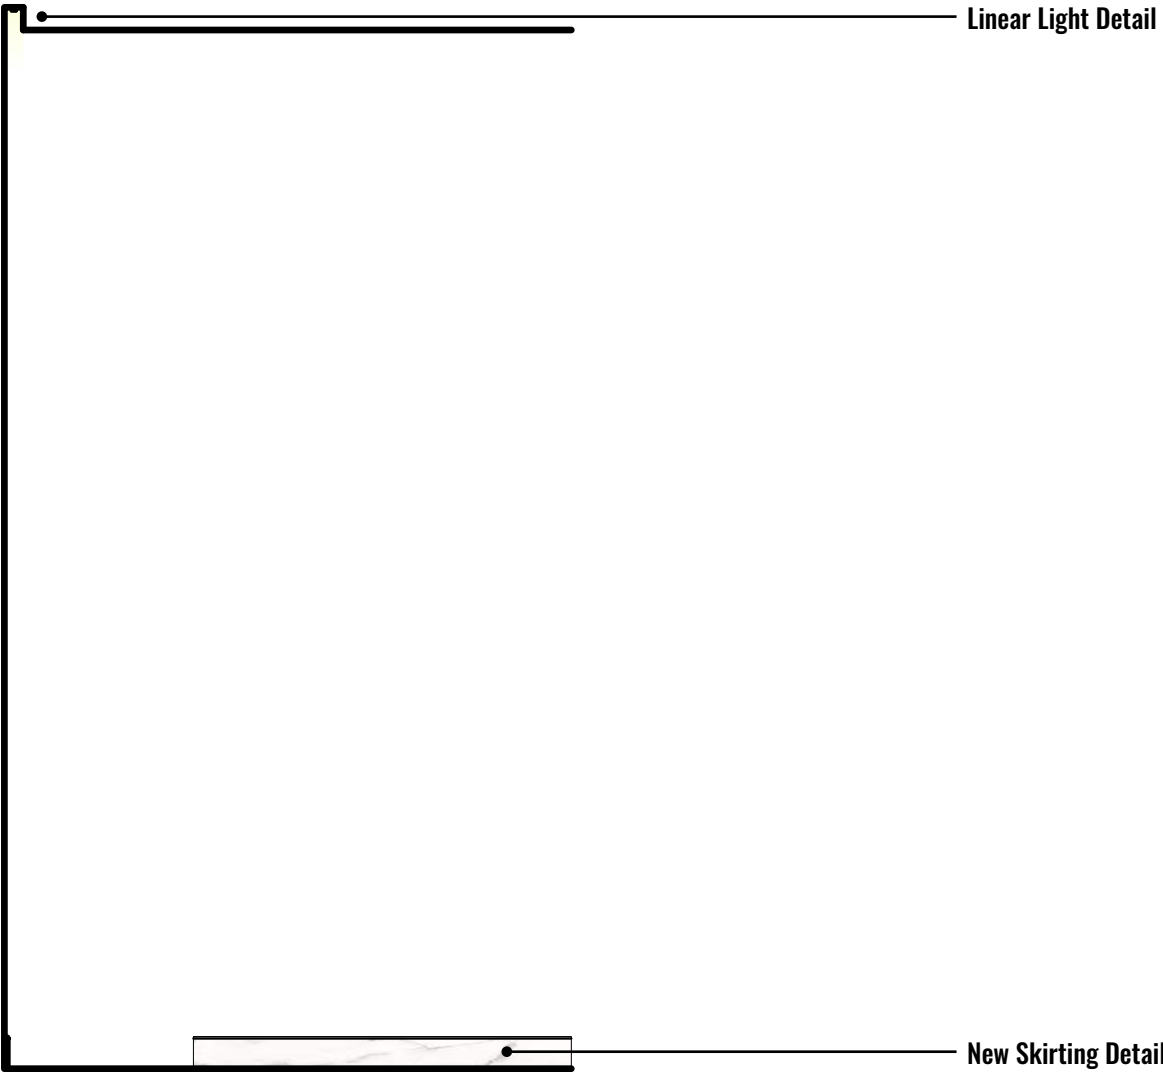


Hidden Linear Light Detail - Bespoke

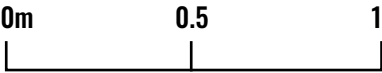


CHILDREN 1 BATHROOM - SECTION S-S

1:20 @ A3


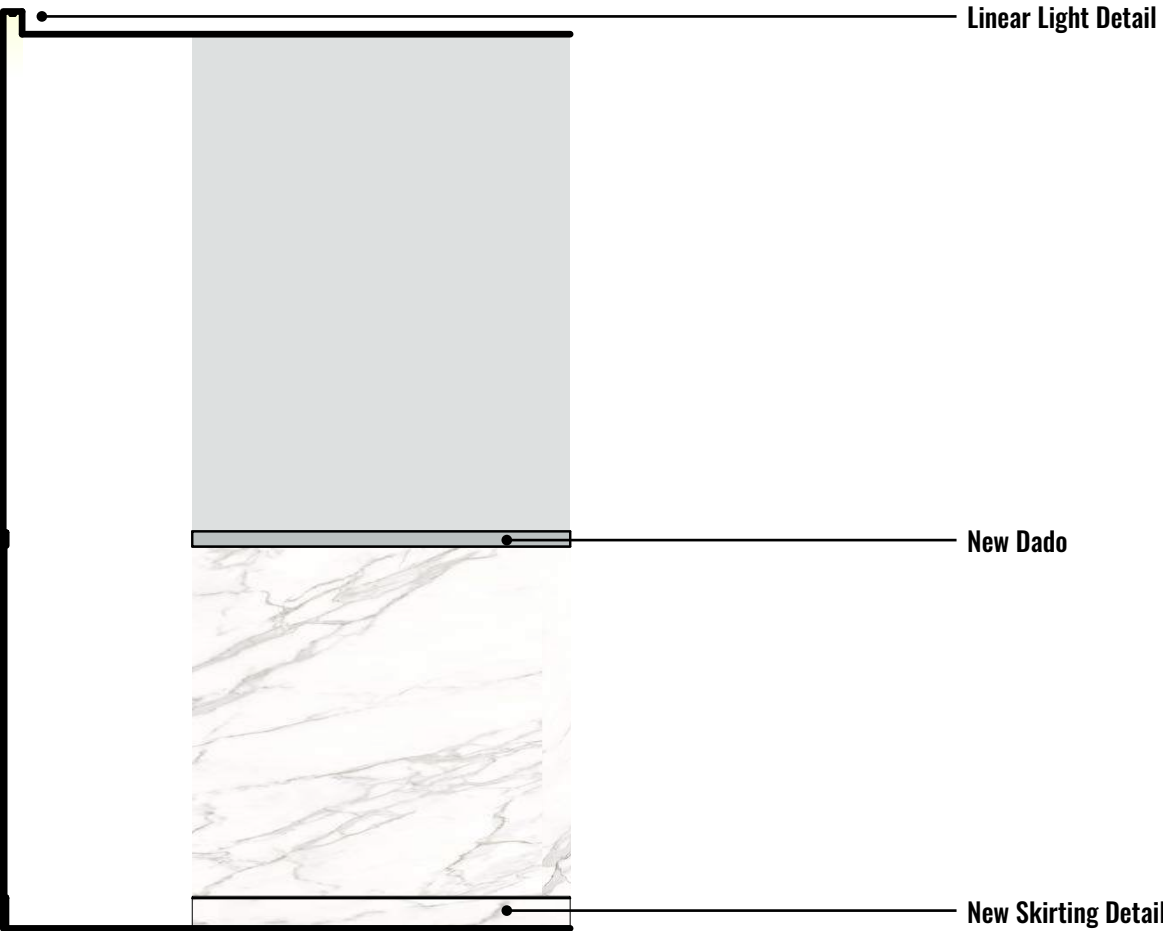


Hidden Linear Light Detail - Bespoke

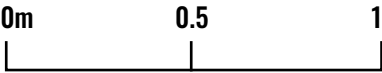

GUEST 3 BEDROOM - SECTION T-T

1:20 @ A3

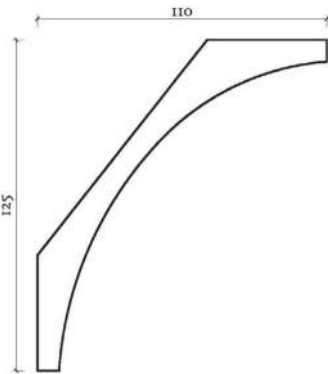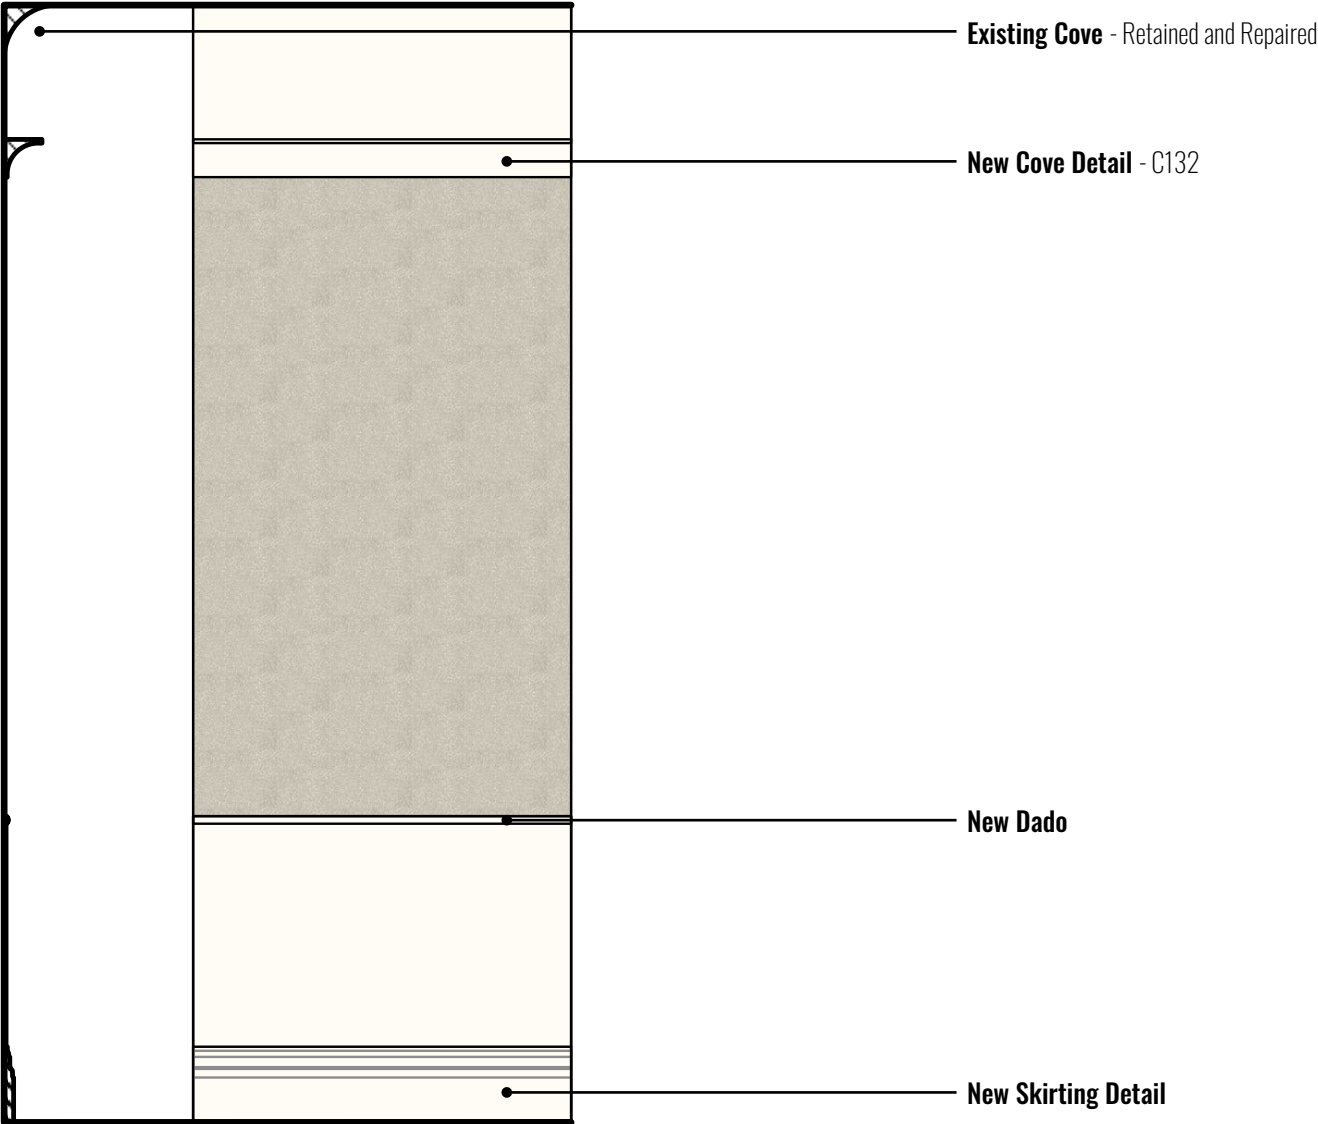


Large Simple Plaster Cove - C132 Stevensons of Norwich

Large Simple Plaster Cove Section - C132 Stevensons of Norwich (NTS)



Third Floor - NTS

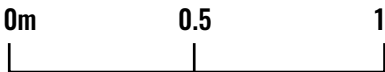


GUEST 3 BEDROOM - SECTION U-U


1:20 @ A3



Hidden Linear Light Detail - Bespoke

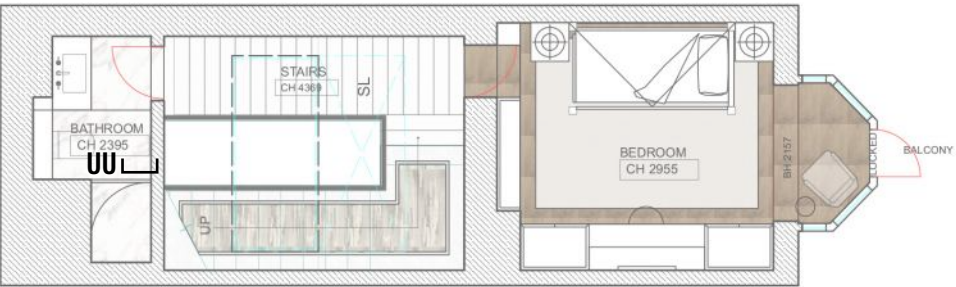

Third Floor - NTS

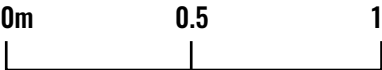

THANK YOU

L A U R A / H A M M E T T
LUXURY INTERIORS

DOWEN FARMER ARCHITECTS

