

DOWEN FARMER ARCHITECTS

Unit 601, Level 6,
Peckham Levels,
95A Rye Ln,
London
SE15 4ST

T: 020 8058 7997
W: www.dowenfarmer.com

Project
4 CAMBRIDGE GATE

Project address
4 Cambridge Gate, Regents Park, NW1 4JX

Client
PRIVATE


Sheet number
1089 -DE -1101

Sheet name
Typical Internal Door Details


Sheet scale
1:20 @ A1

Date/time
06/09/2022 12:15:20


Rev	Description	Date	Issued	Checked
1	Planning Issue	06/09/2022	PB	TF

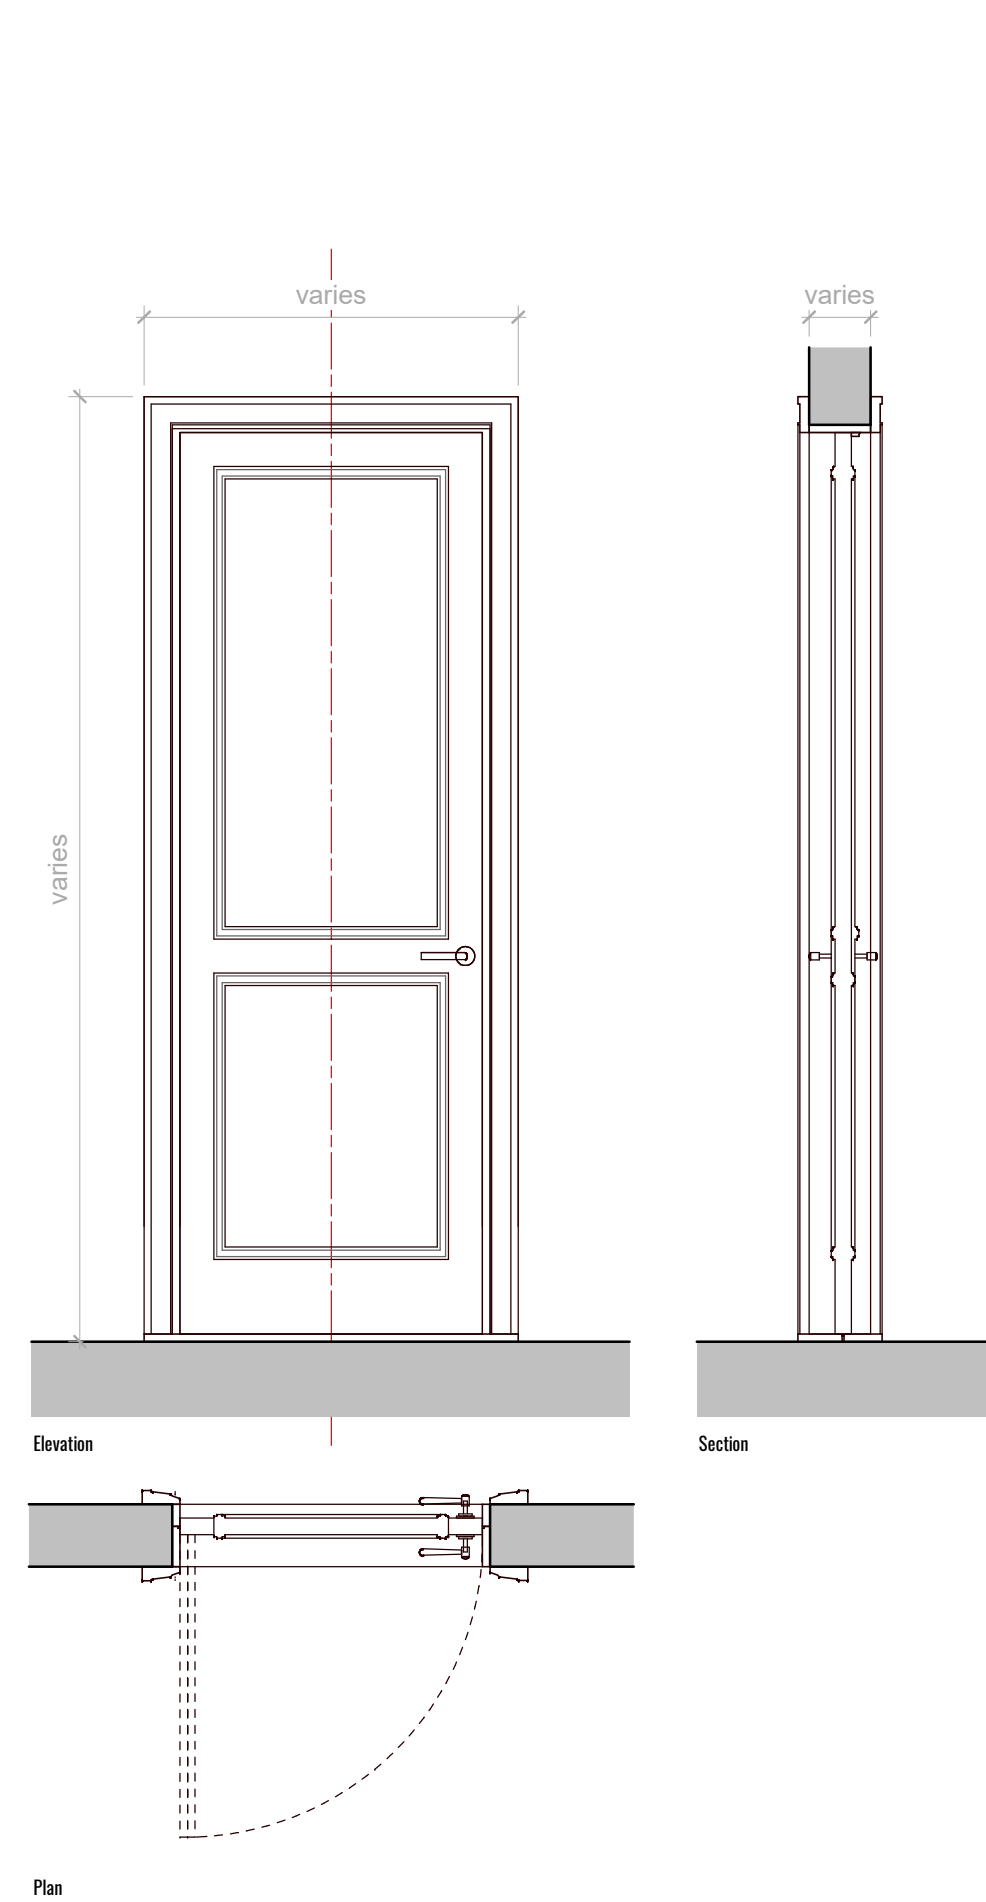


1 Type 1 Typical Internal Door
1:20
HEIGHT & WIDTH OF DOORS VARY
(refer to plan and sections for reference)

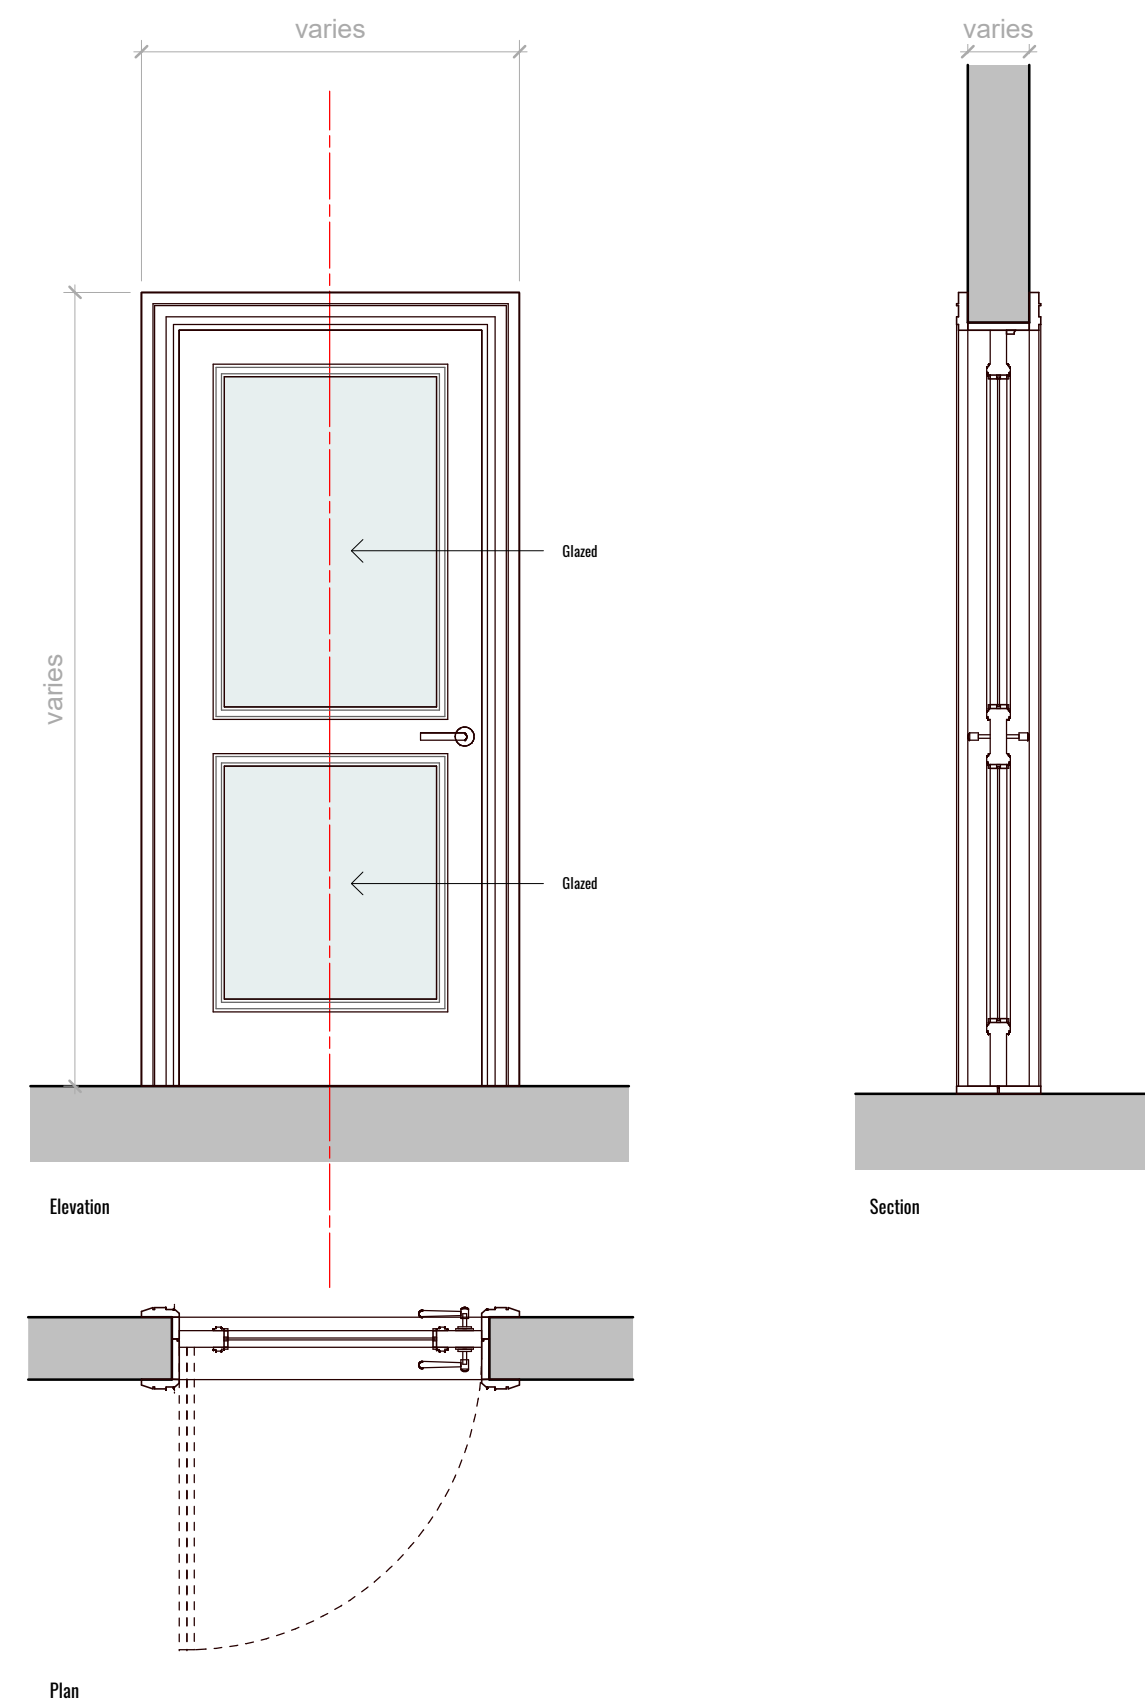

2 Type 2 Family Lounge Door
1:20
1no. to Lower Ground Floor Family Lounge

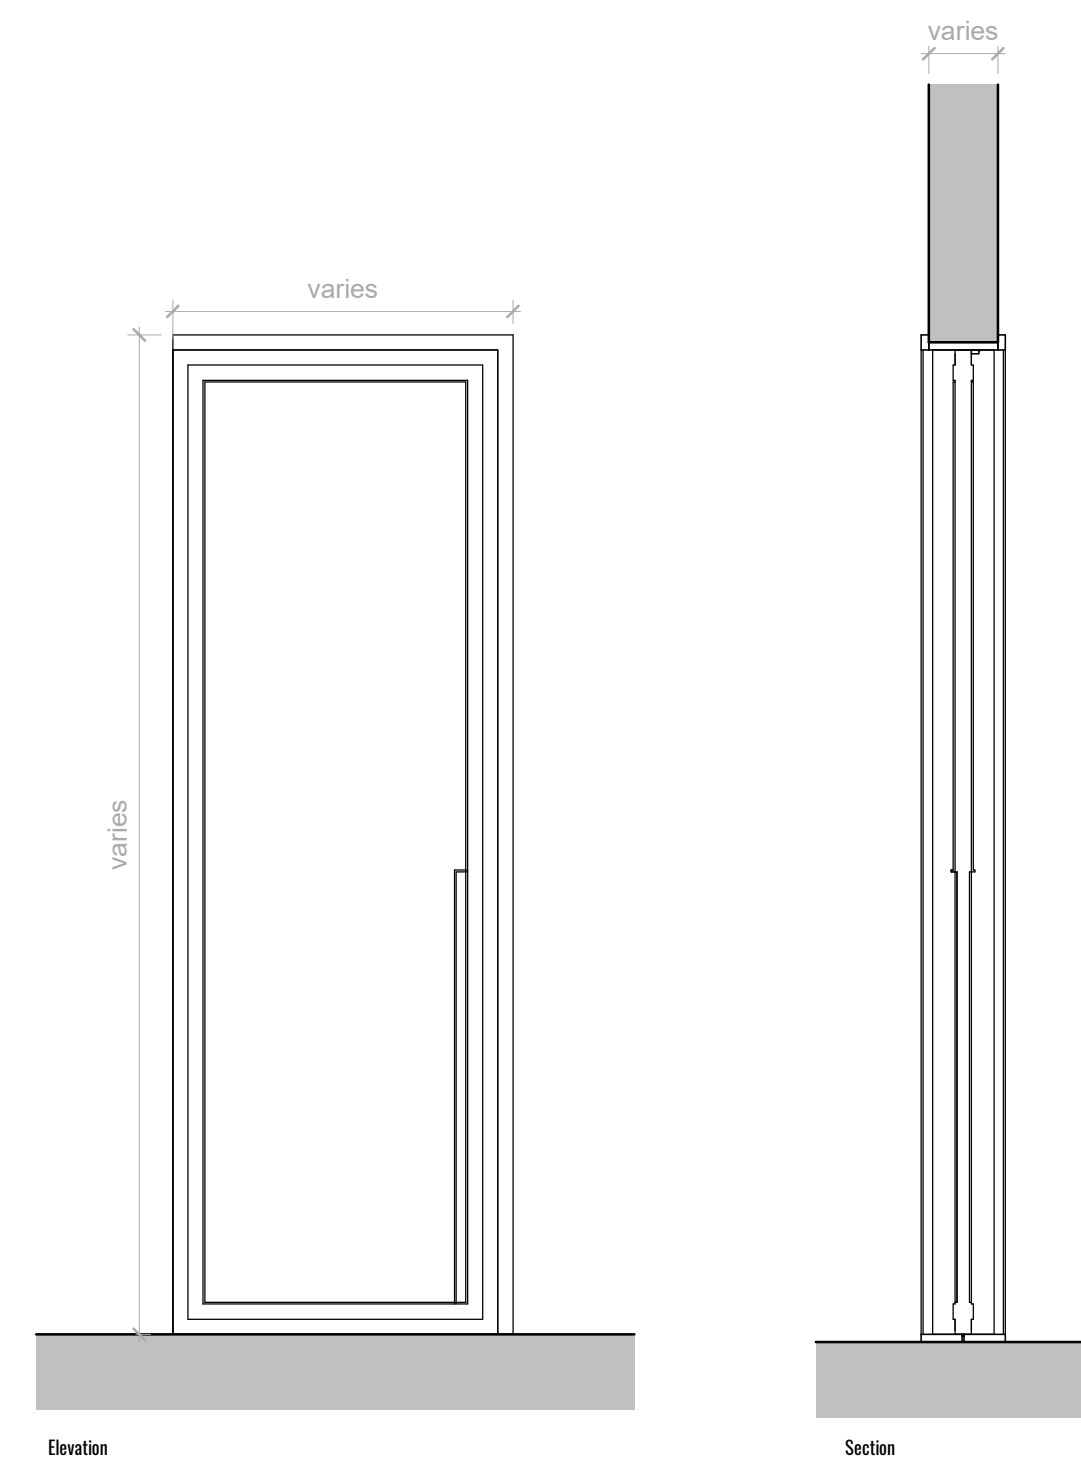

3 Type 3 Pocket Door
1:20
2no. to Lower Ground Floor Principal Dressing Room
2no. to Ground Floor WC and Cloakroom

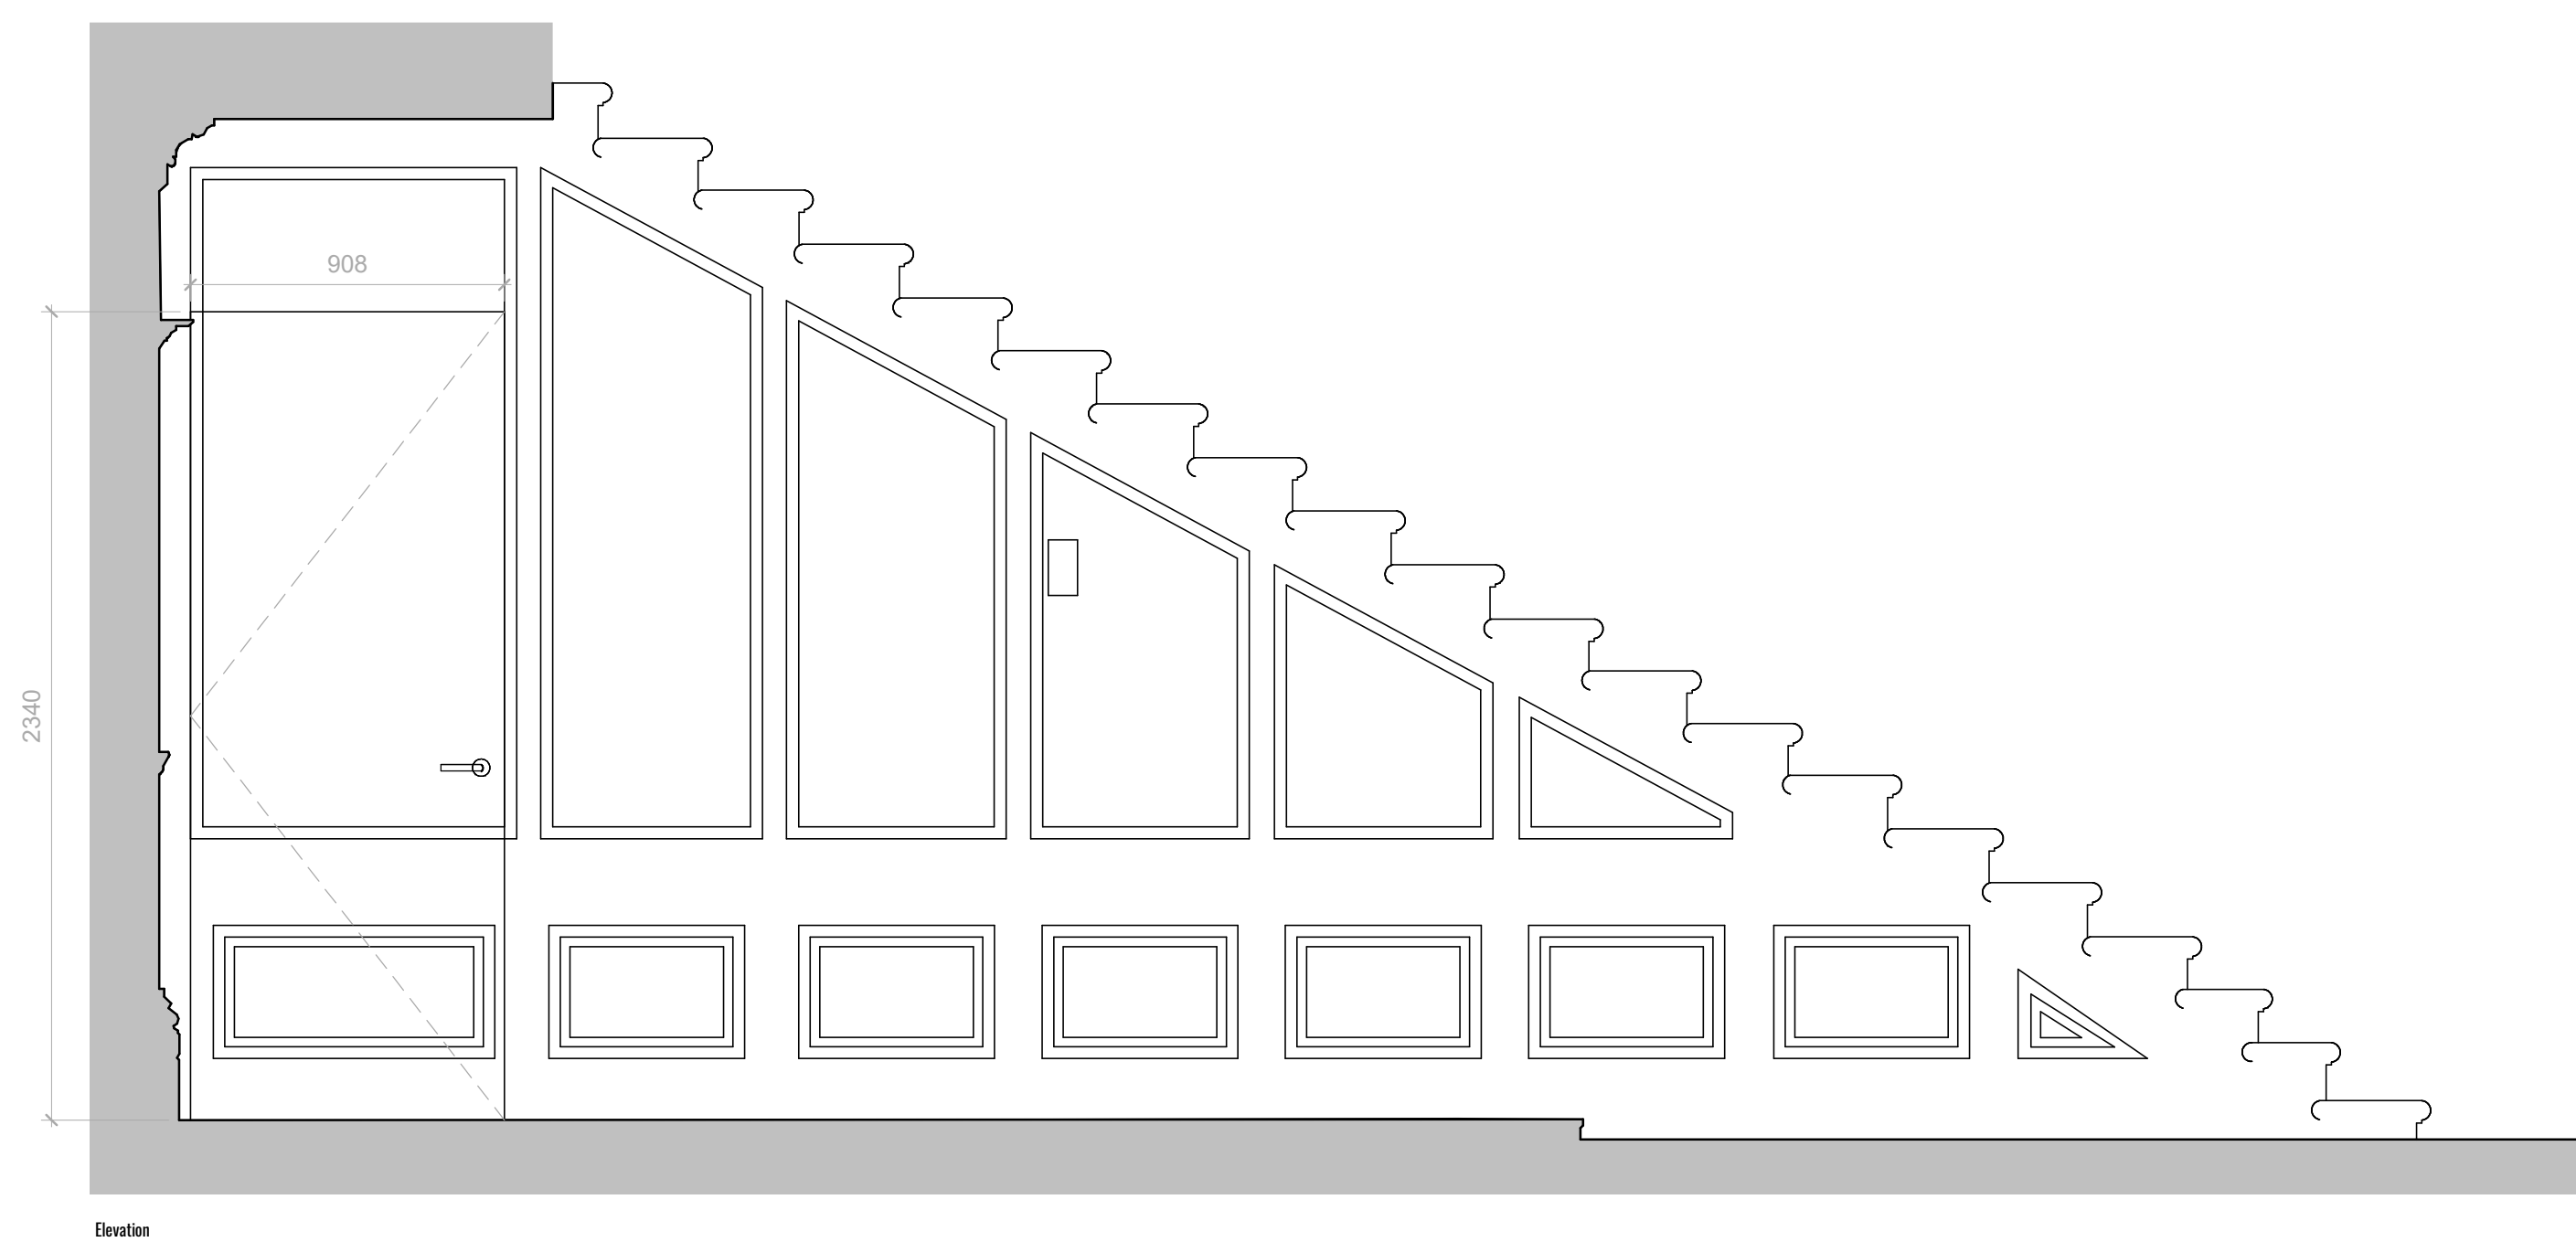

4 Type 4 Stair Jib Door
1:20
1no. to Ground Floor Lobby



Reference photograph of existing staircase panelling

Project status
Planning

GENERAL NOTES:

This drawing is not for construction and is for information purposes only. Contractor to provide detailed design and construction information. This drawing is to be read in conjunction with all relevant architects' and engineers' drawings and specifications. Drawings to be read in line with the approved inspectors plan check and all dimensions to be checked on site with any discrepancies reported to the architect.

OS information no accurate and not to be used for measurements.

Downen Farmer Architects Ltd is incorporated in England & Wales.
Company registration number 10861309.