

Roof Level 4385
 1st 4384
 1st 3900
 1st 3900
 Main House 1st 2794
 Main House 1st 2794
 Main House 1st 2794
 Main House 1st 2794



Proposed Section A-A
1:50

DOWEN FARMER ARCHITECTS

Unit 601, Level 6,
 Peckham Levels,
 95A Rye Ln,
 London
 SE15 4ST
 T: 020 8058 7997
 W: www.dowenfarmer.com

Project
 4 CAMBRIDGE GATE

Project address
 4 Cambridge Gate, Regents Park, NW1 4JX

Client
 PRIVATE


Sheet number
 1089 -SC -3005

Sheet name
 Proposed Section AA

Sheet scale
 1:50 @ A1

Date/time
 06/09/2022 12:07:29

Rev	Description	Date	Issued	Checked
1	Planning Issue	06/09/2022	PB	TF

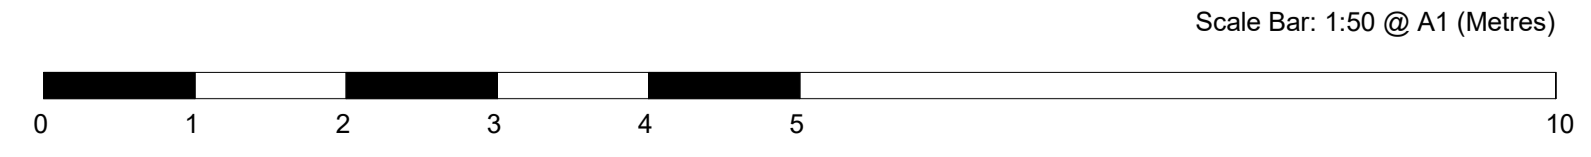

Project status Planning

GENERAL NOTES:
 This drawing is not for construction and is for information purposes only. Contractor to provide detailed design and construction information. This drawing is to be read in conjunction with all relevant architects' and engineers' drawings and specifications. Drawings to be read in line with the approved inspectors plan check and all dimensions to be checked on site with any discrepancies reported to the architect.
 OS information not accurate and not to be used for measurements.
 Down Farmer Architects Ltd is incorporated in England & Wales. Company registration number 10861309.