




Back view

Bathroom window

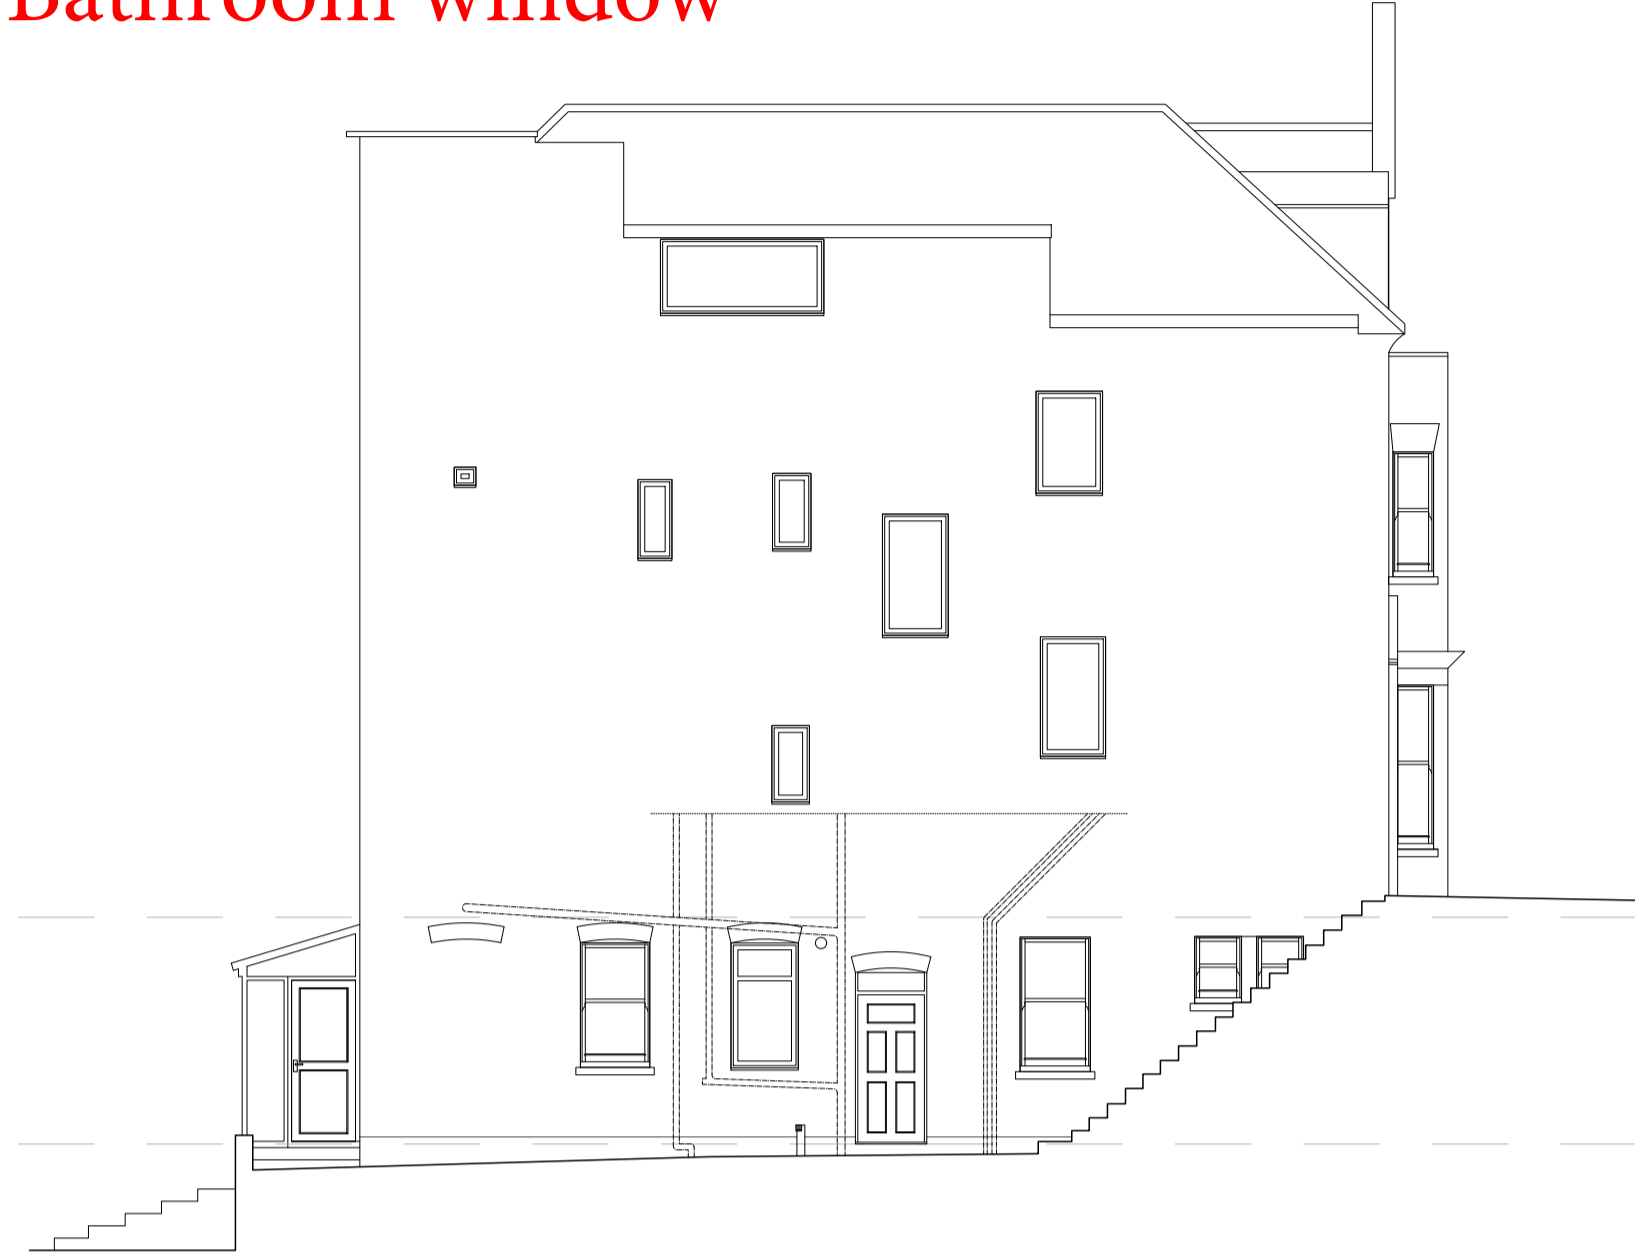

Side view



Front view

EXISTING PLANS

Revision A - TENDER - XX.XX.2020

Drawing copyright.

**Hart Baskerville  
Architects**

76 Denmark Road, Wimbledon,  
London SW19 4PQ

Tel: 020 8458 3433

Project 30 Froggnal Lane,  
London NW3 7DT

Client Mrs Jyoti Rathi

Drawing Existing Plans

Drawing No. WD801

Revision A

Scale 1:100 @ A1

