


Existing and proposed elevations



Back view

Bathroom window

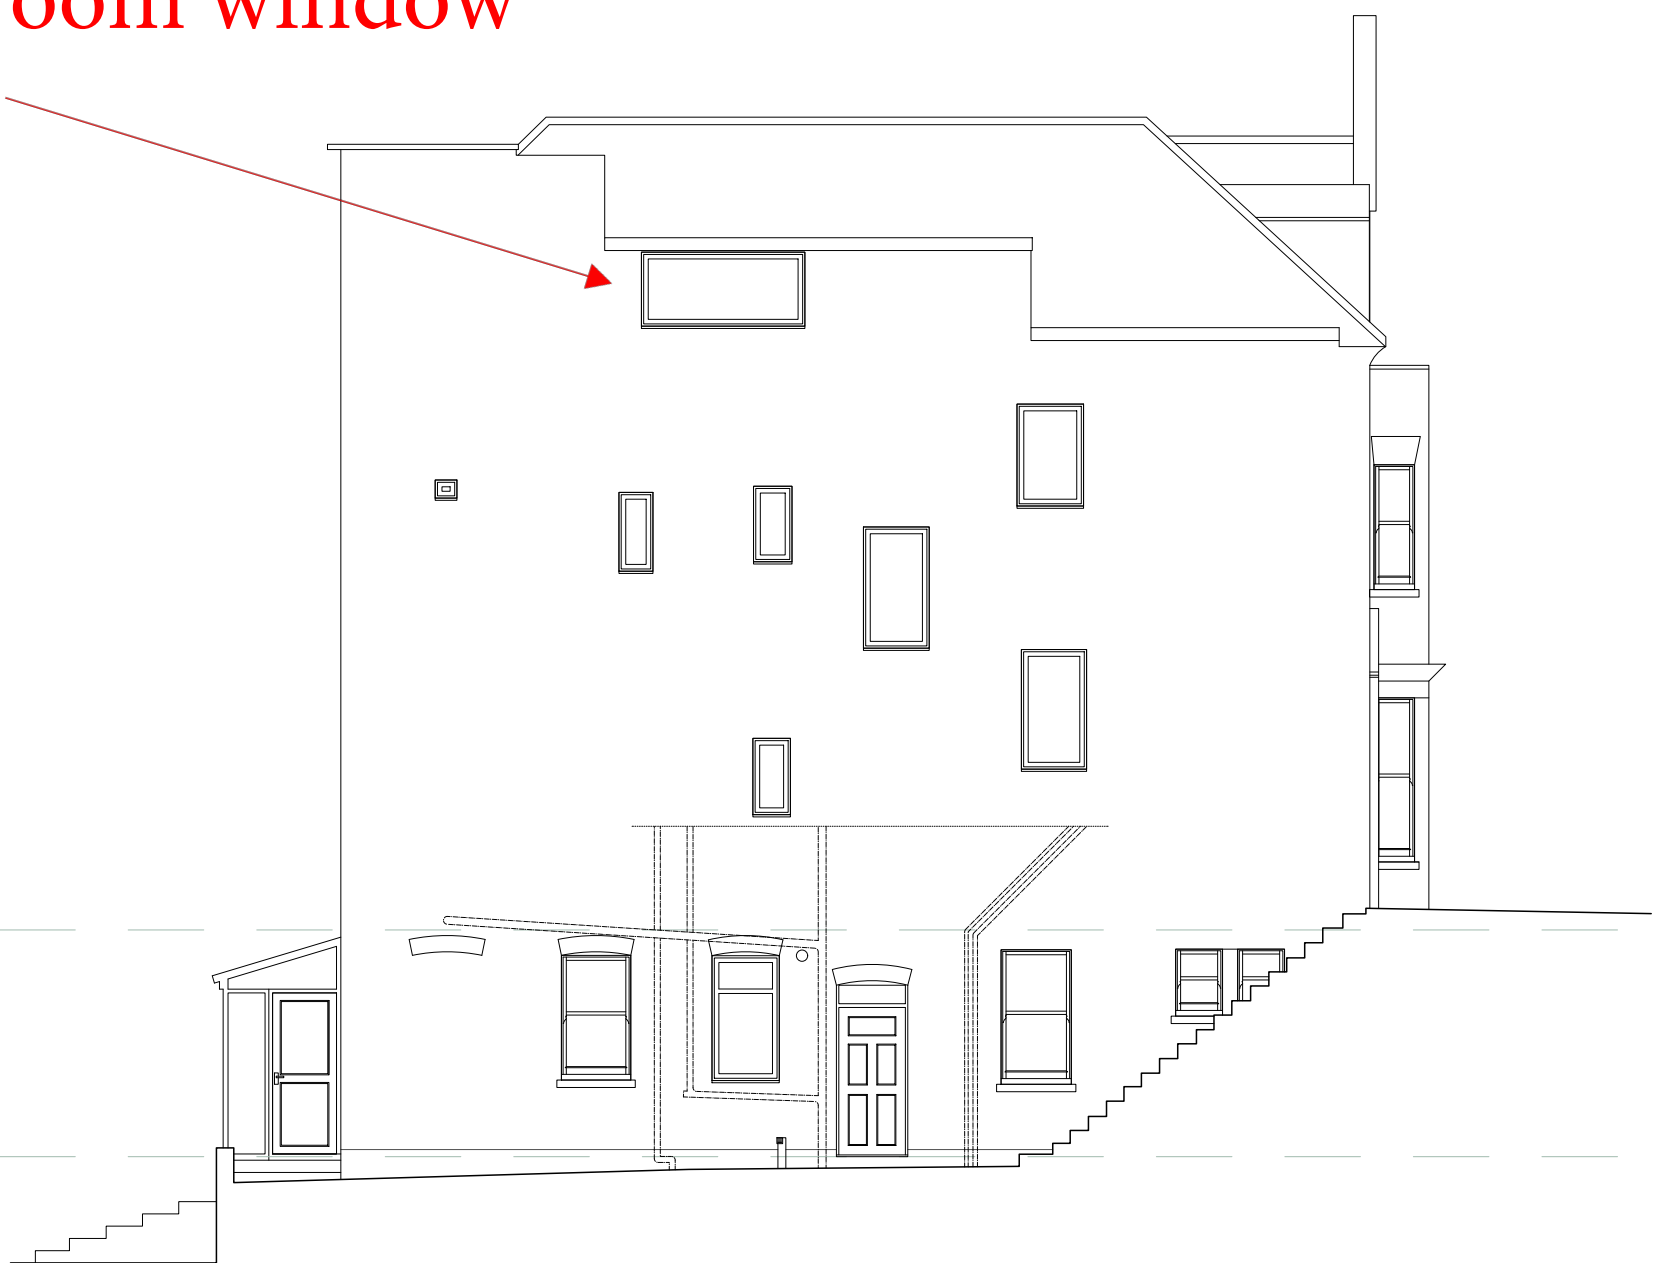

Side view



Front view

Revision A - TENDER - XX.XX.2020

Drawing copyright.

Hart Baskerville Architects
76 Denmark Road, Wimbledon,
London SW19 4PQ
Tel: 020 8458 3433

Project 30 Froggnal Lane,
London NW3 7DT
Client Mrs Jyoti Rathi
Drawing No. Existing Plans
WD801
Revision A
Scale 1:100 @ A1

