


01 LOWER GROUND FLOOR PLAN
AS EXISTING

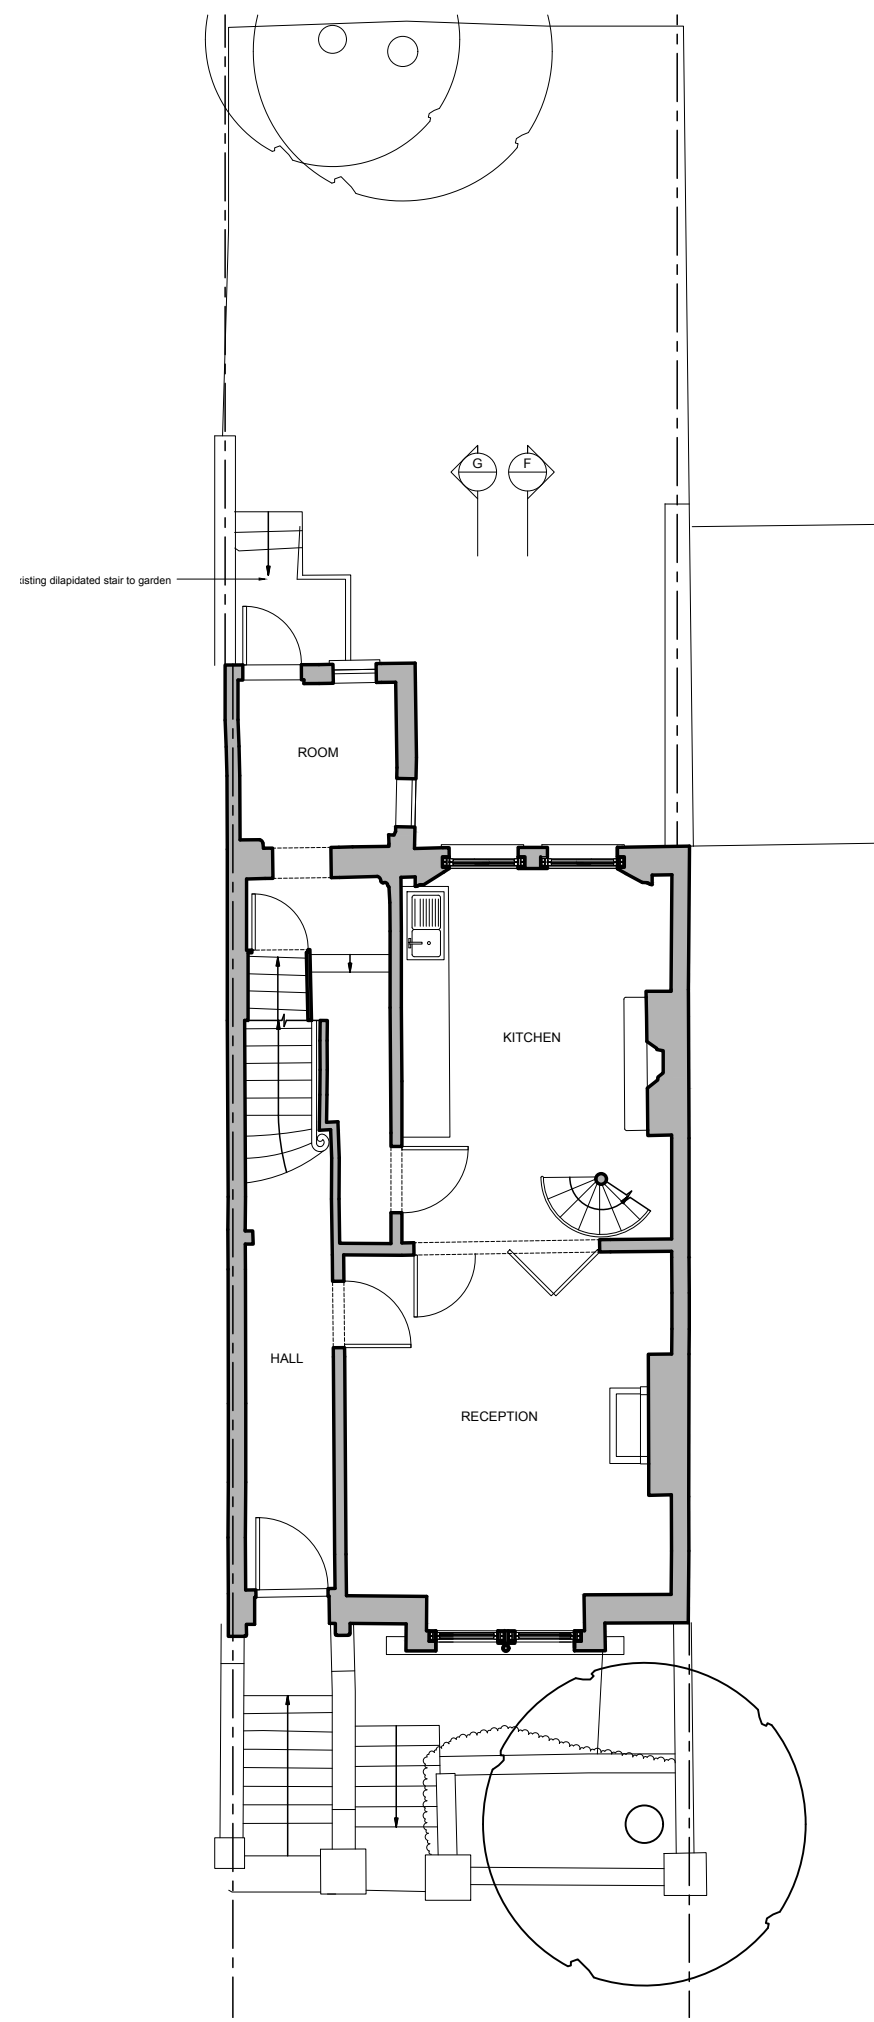

02 GROUND FLOOR PLAN
AS EXISTING