


01 LOWER GROUND FLOOR PLAN
AS PROPOSED

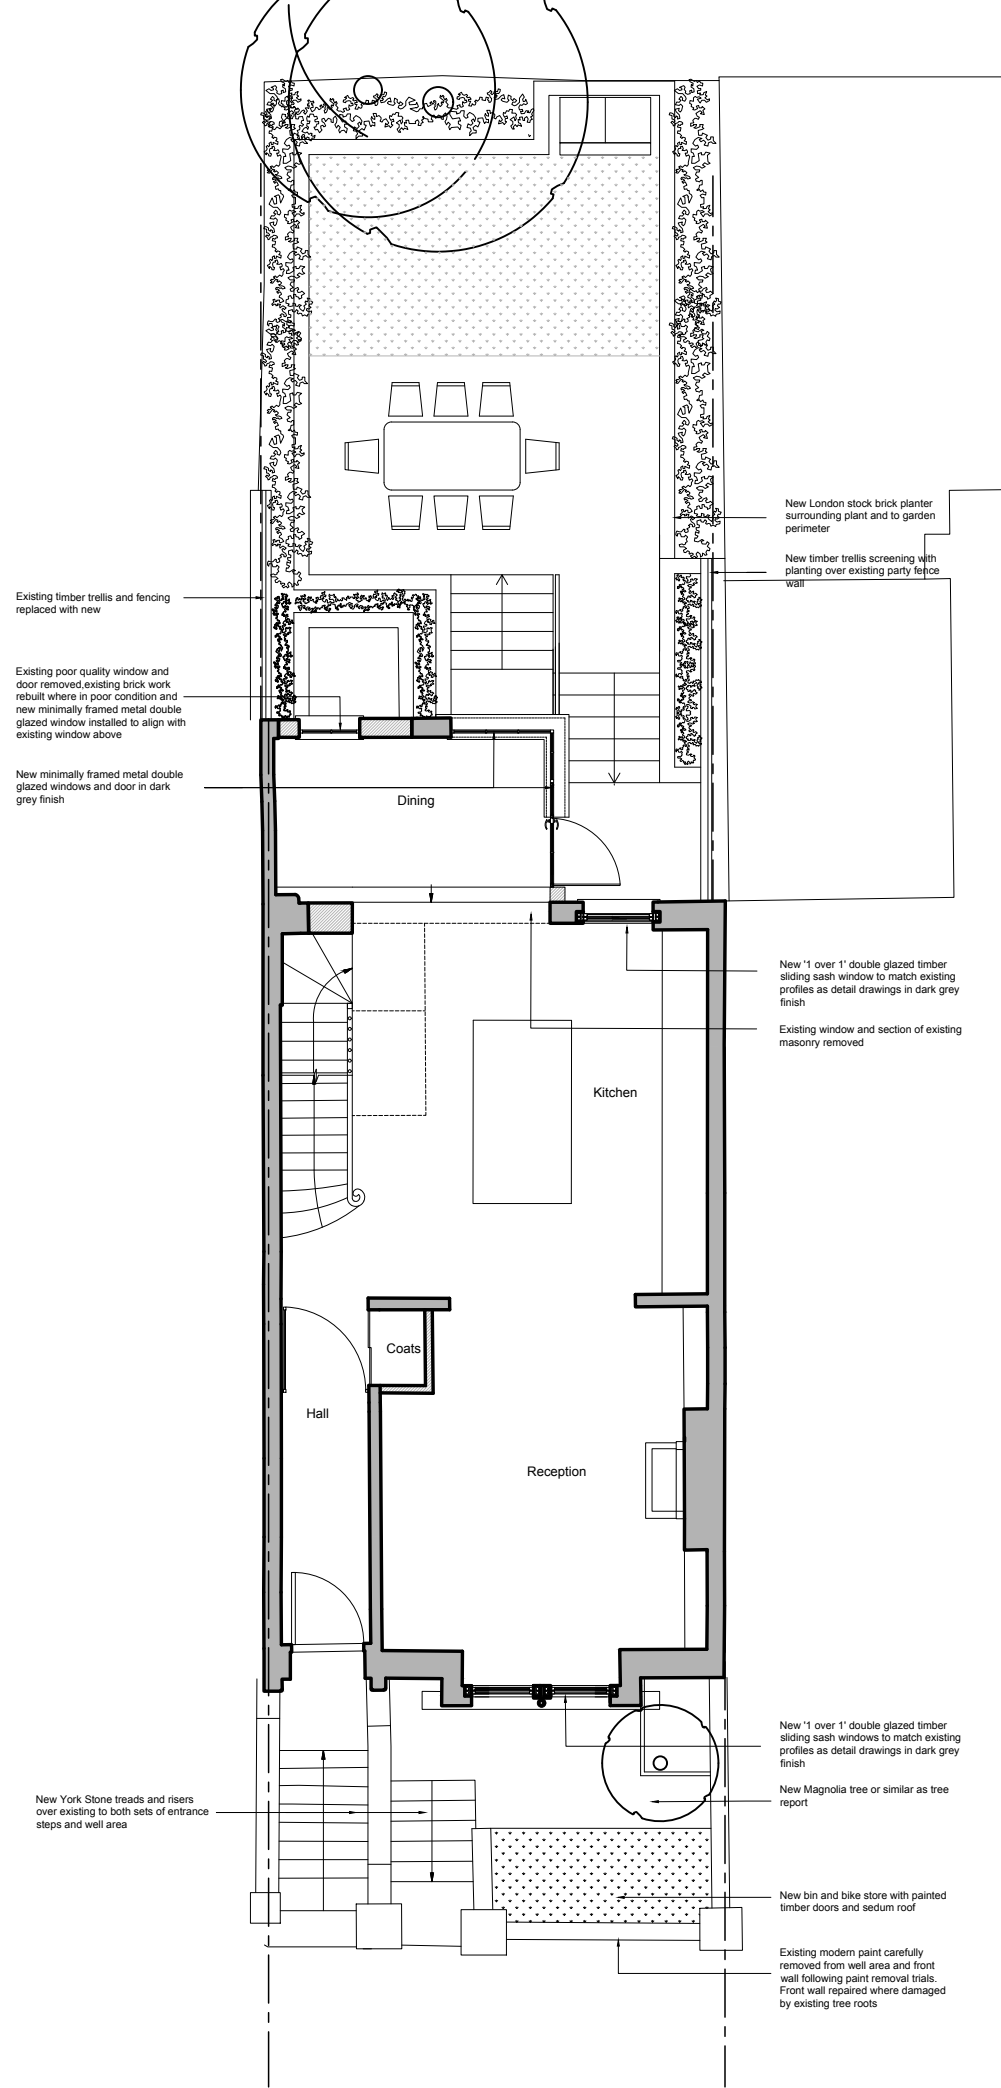

02 GROUND FLOOR PLAN
AS PROPOSED