


EXISTING PHOTOS

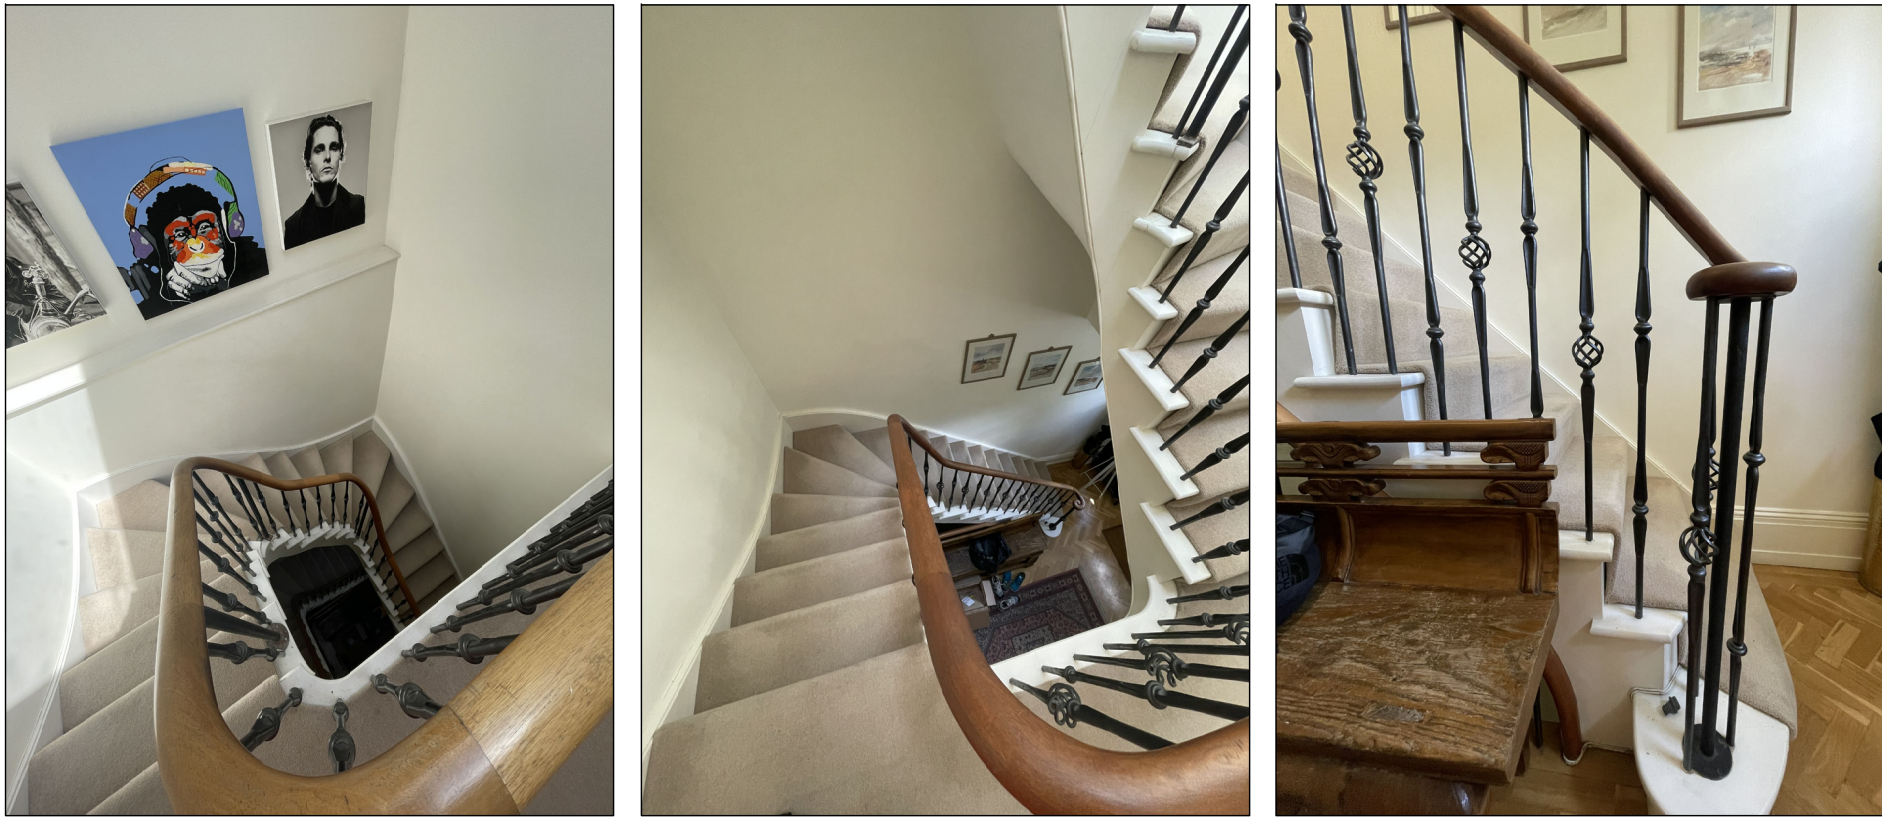

PROPOSED DESIGN



Runner Detail post spindle




Skirting LED light detail

PROPOSED ALTERATIONS

- Repaint stairs
- New runner
- New skirting with LED strip lights
- New spindles, balustrades and posts(existing ones are not fixed, not safe) from lower ground to second floor

GRANTED ALTERATIONS

- New polished hardwood stairs to ground floor replacing existing dating from 1990s, stair balustrades within the ground floor hall remain unaltered

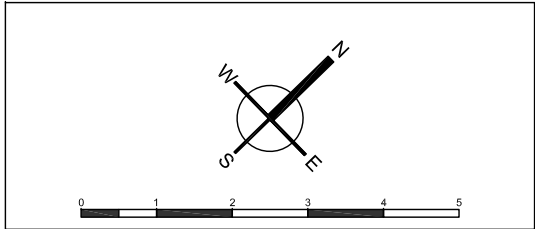

FILIZ CAPUR DESIGN LTD  
Flat 1, Clarendon House,  
23 Kew Gardens Road TW9 3HD  
info@filizcapur.co.uk

JOB TITLE  
17 Greville Place  
London NW6 5JE

DRAWING TITLE  
PROPOSED DESIGN  
STAIRS & LANDINGS

Scale	1/50 - A2
Date	10.10.2022
Issue	Listed Building Con.

Drawing No	GP-PL-018
------------	-----------