




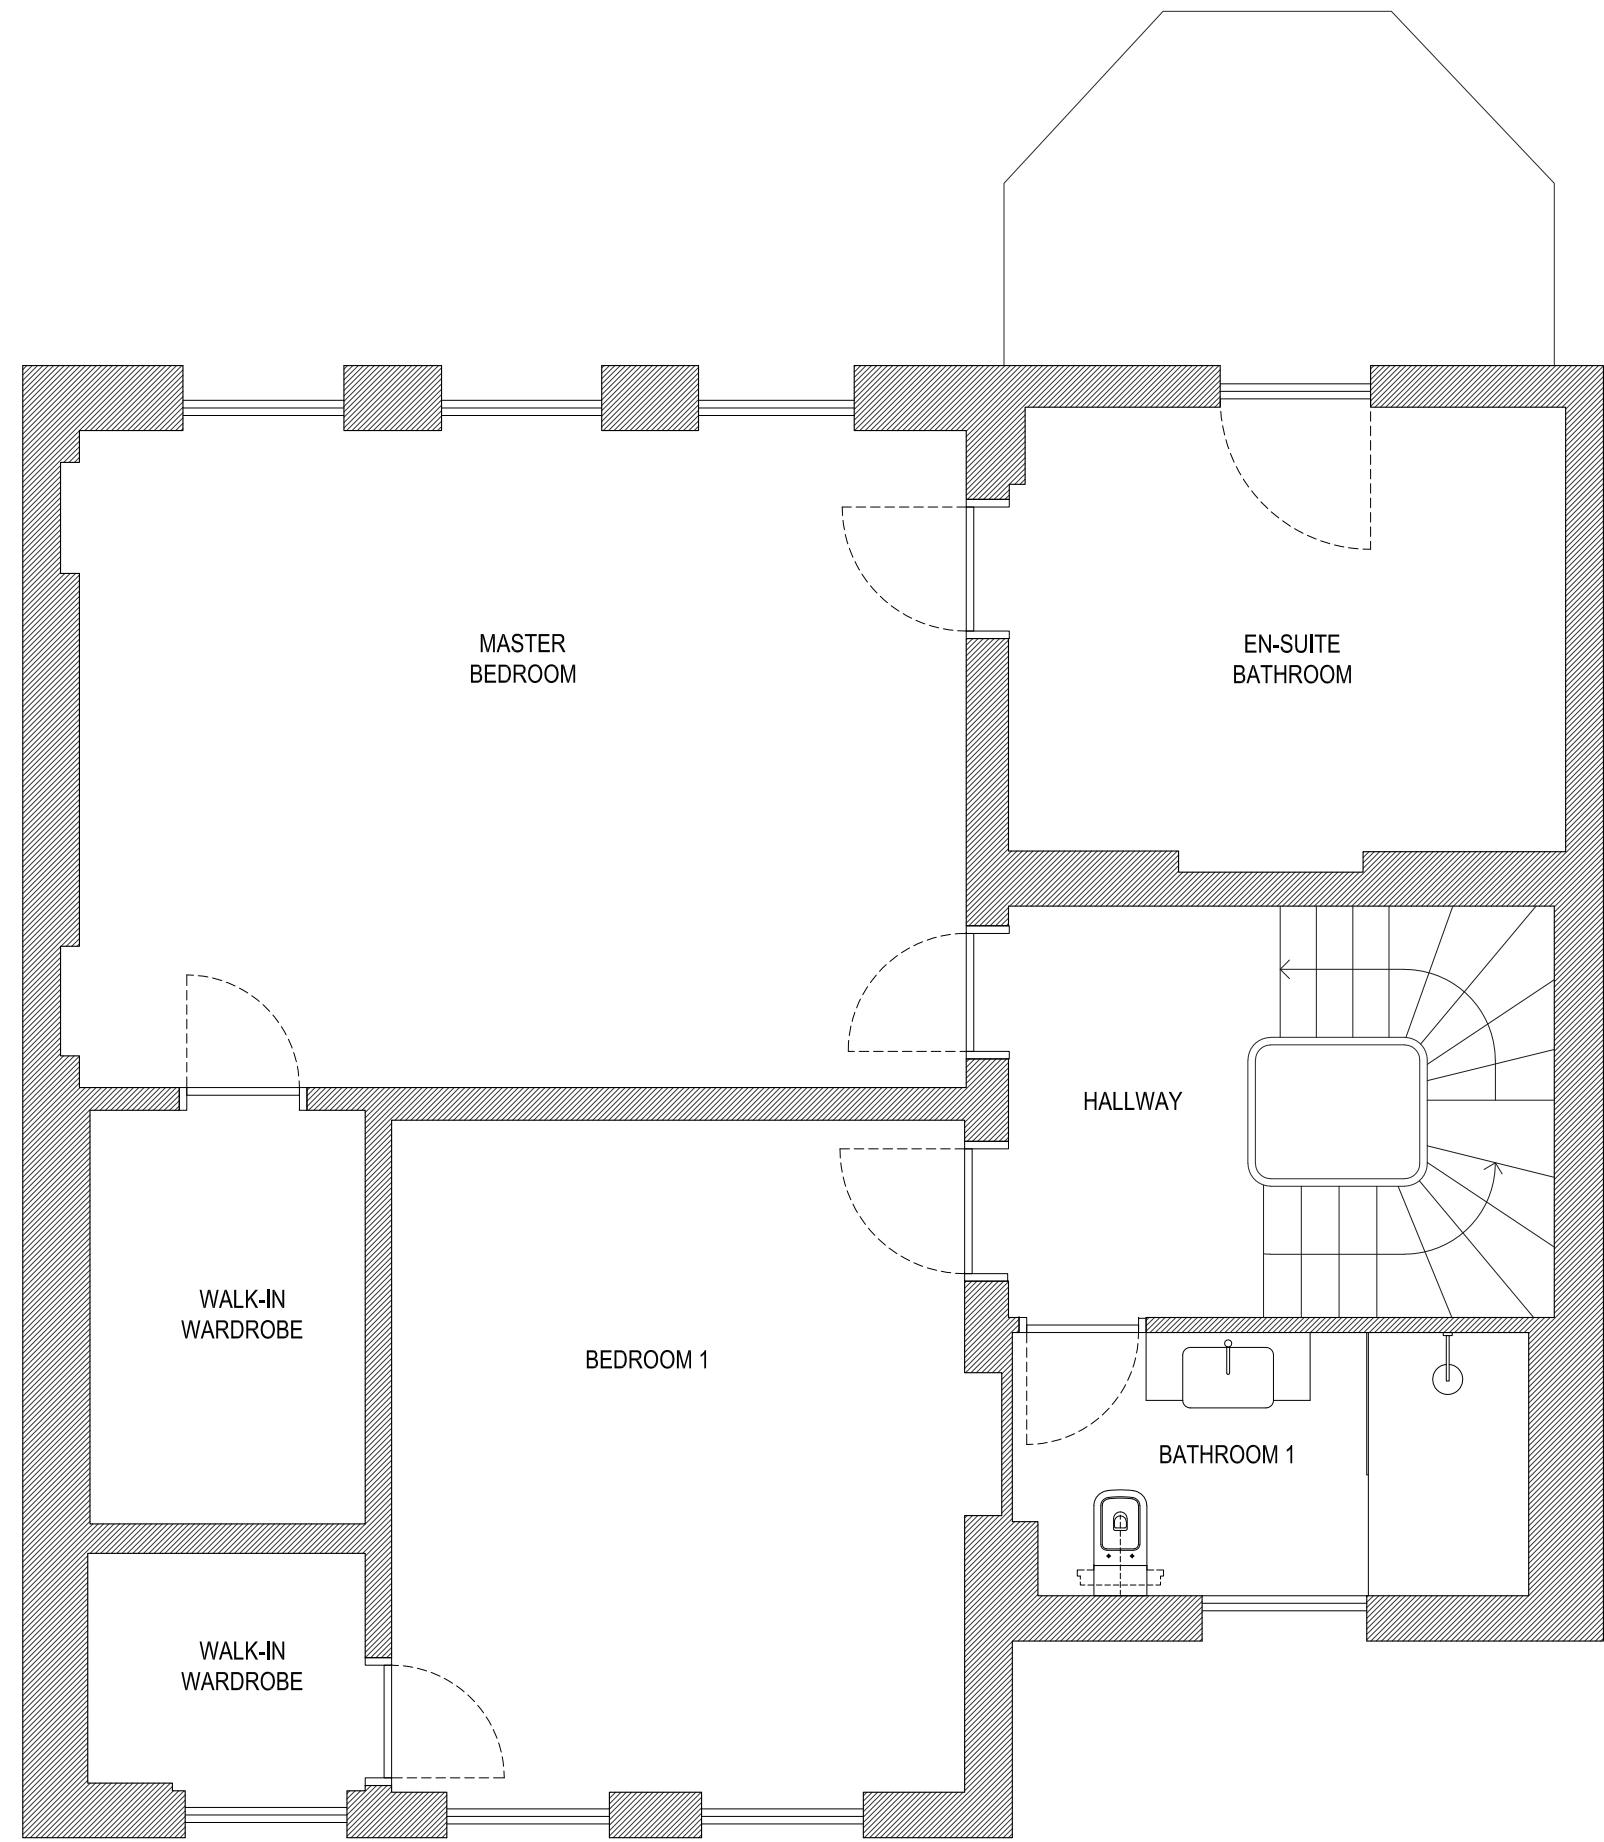


FIRST FLOOR

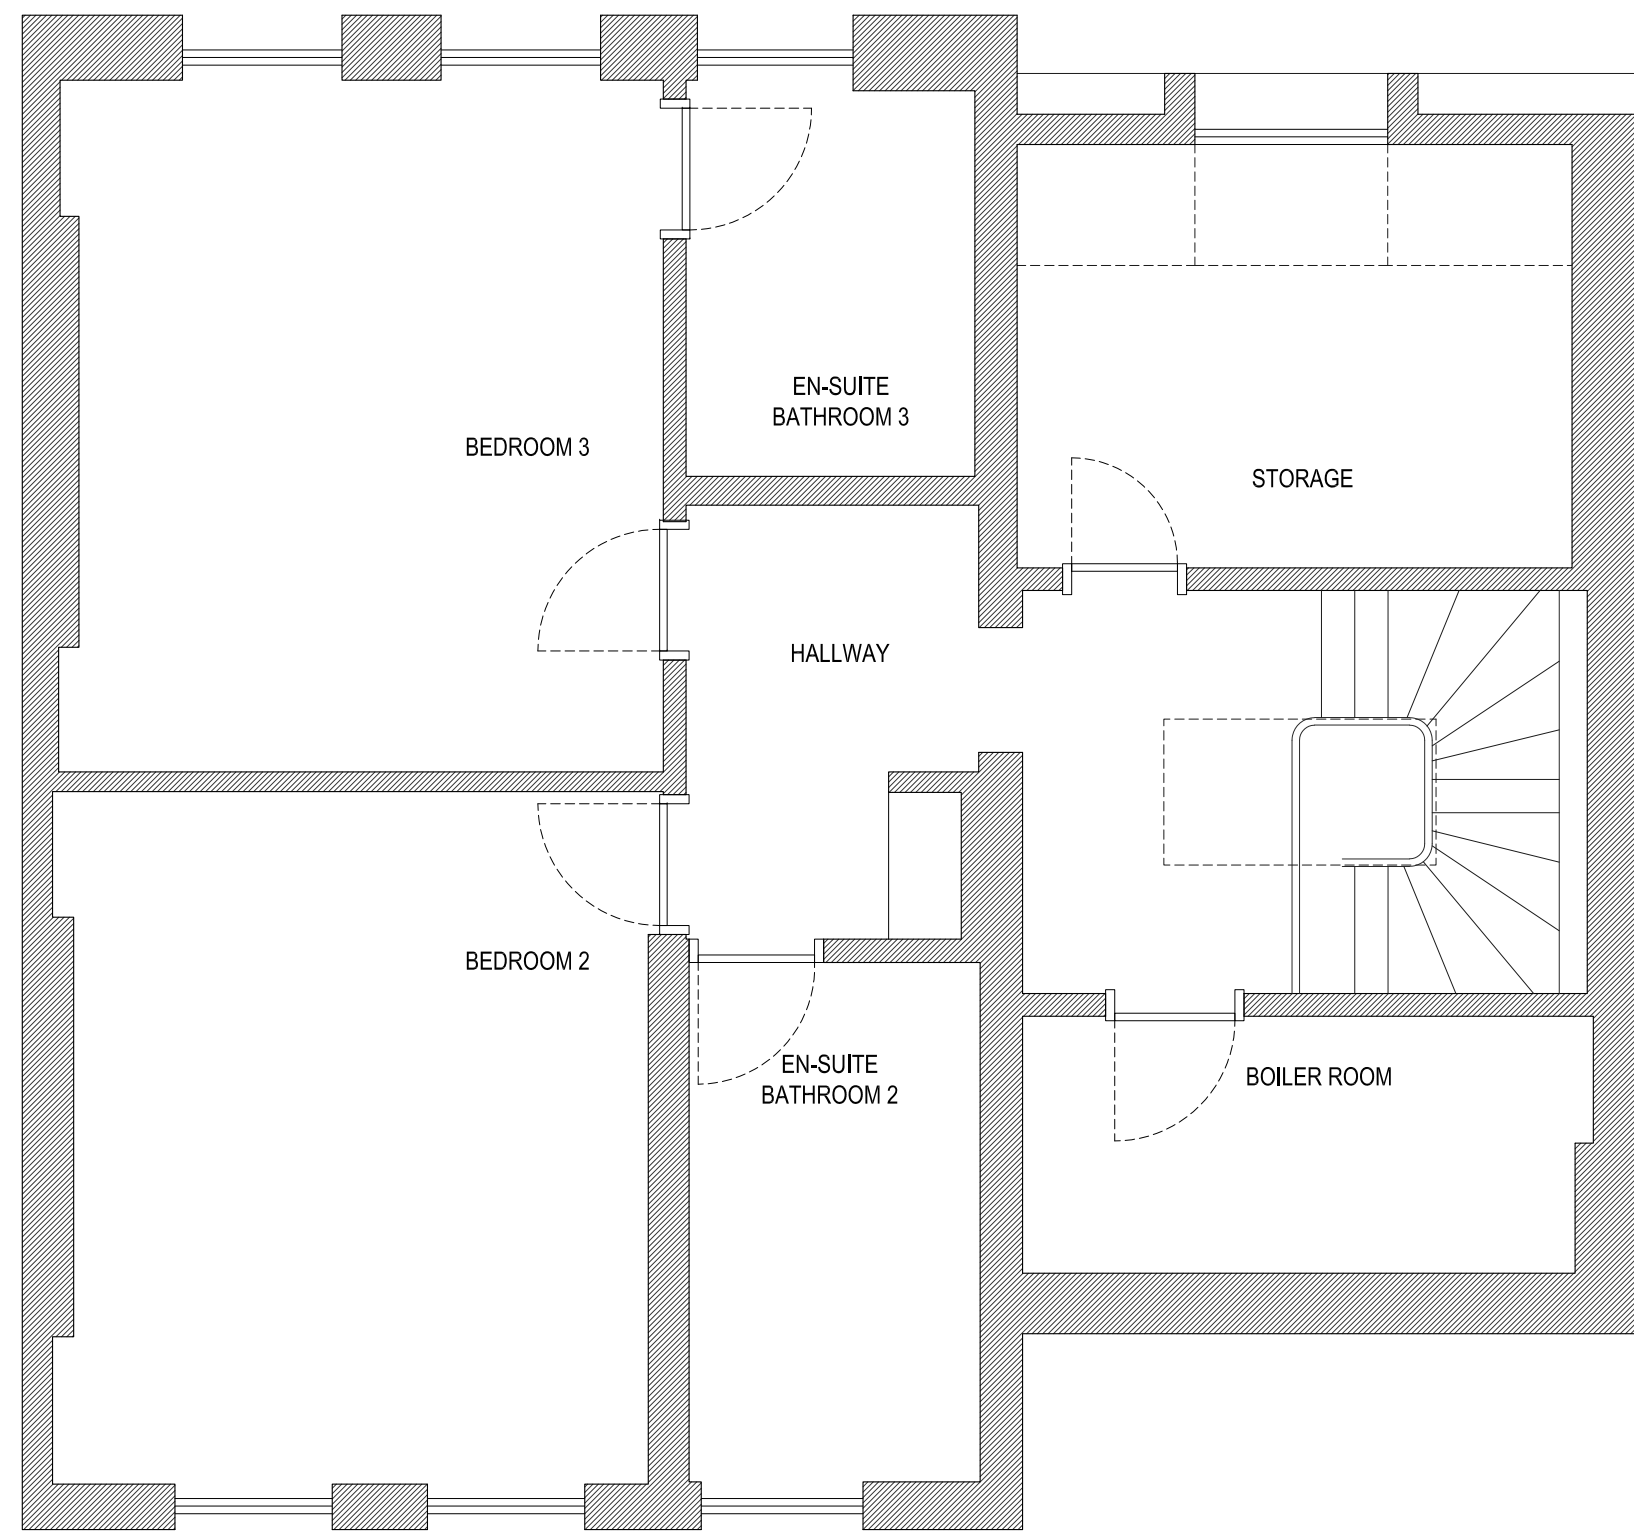


SECOND FLOOR

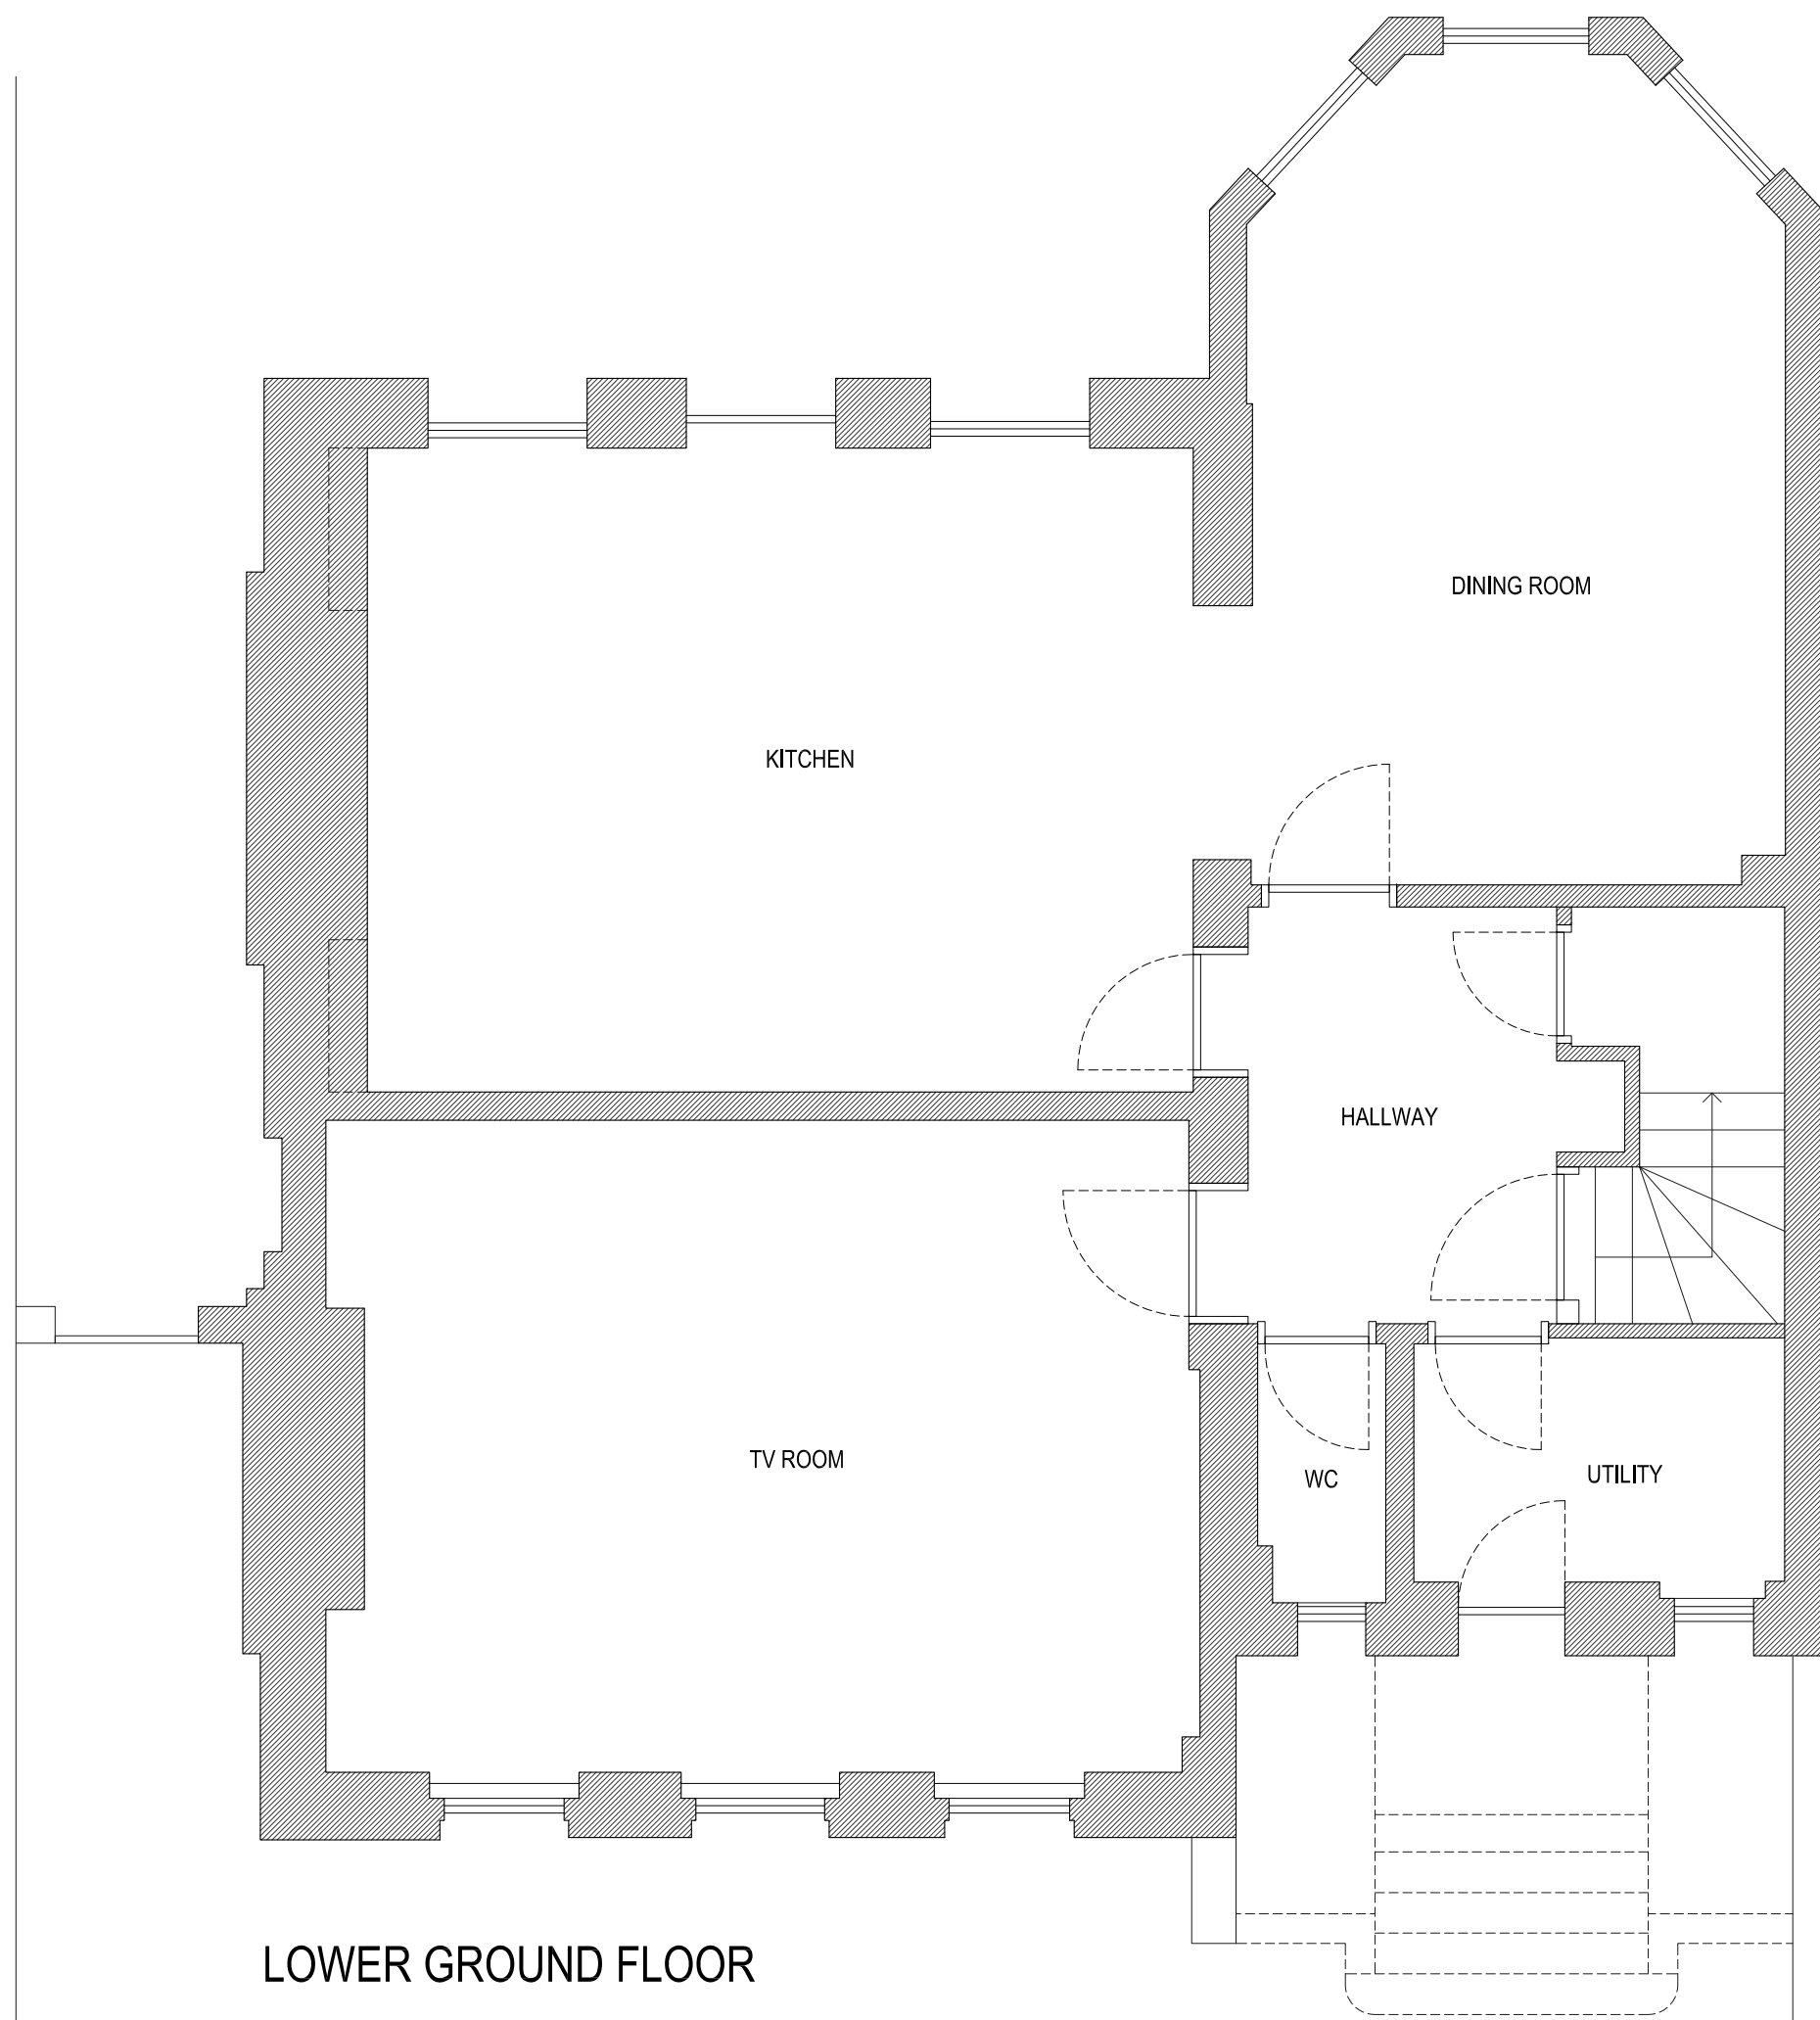

LOWER GROUND FLOOR

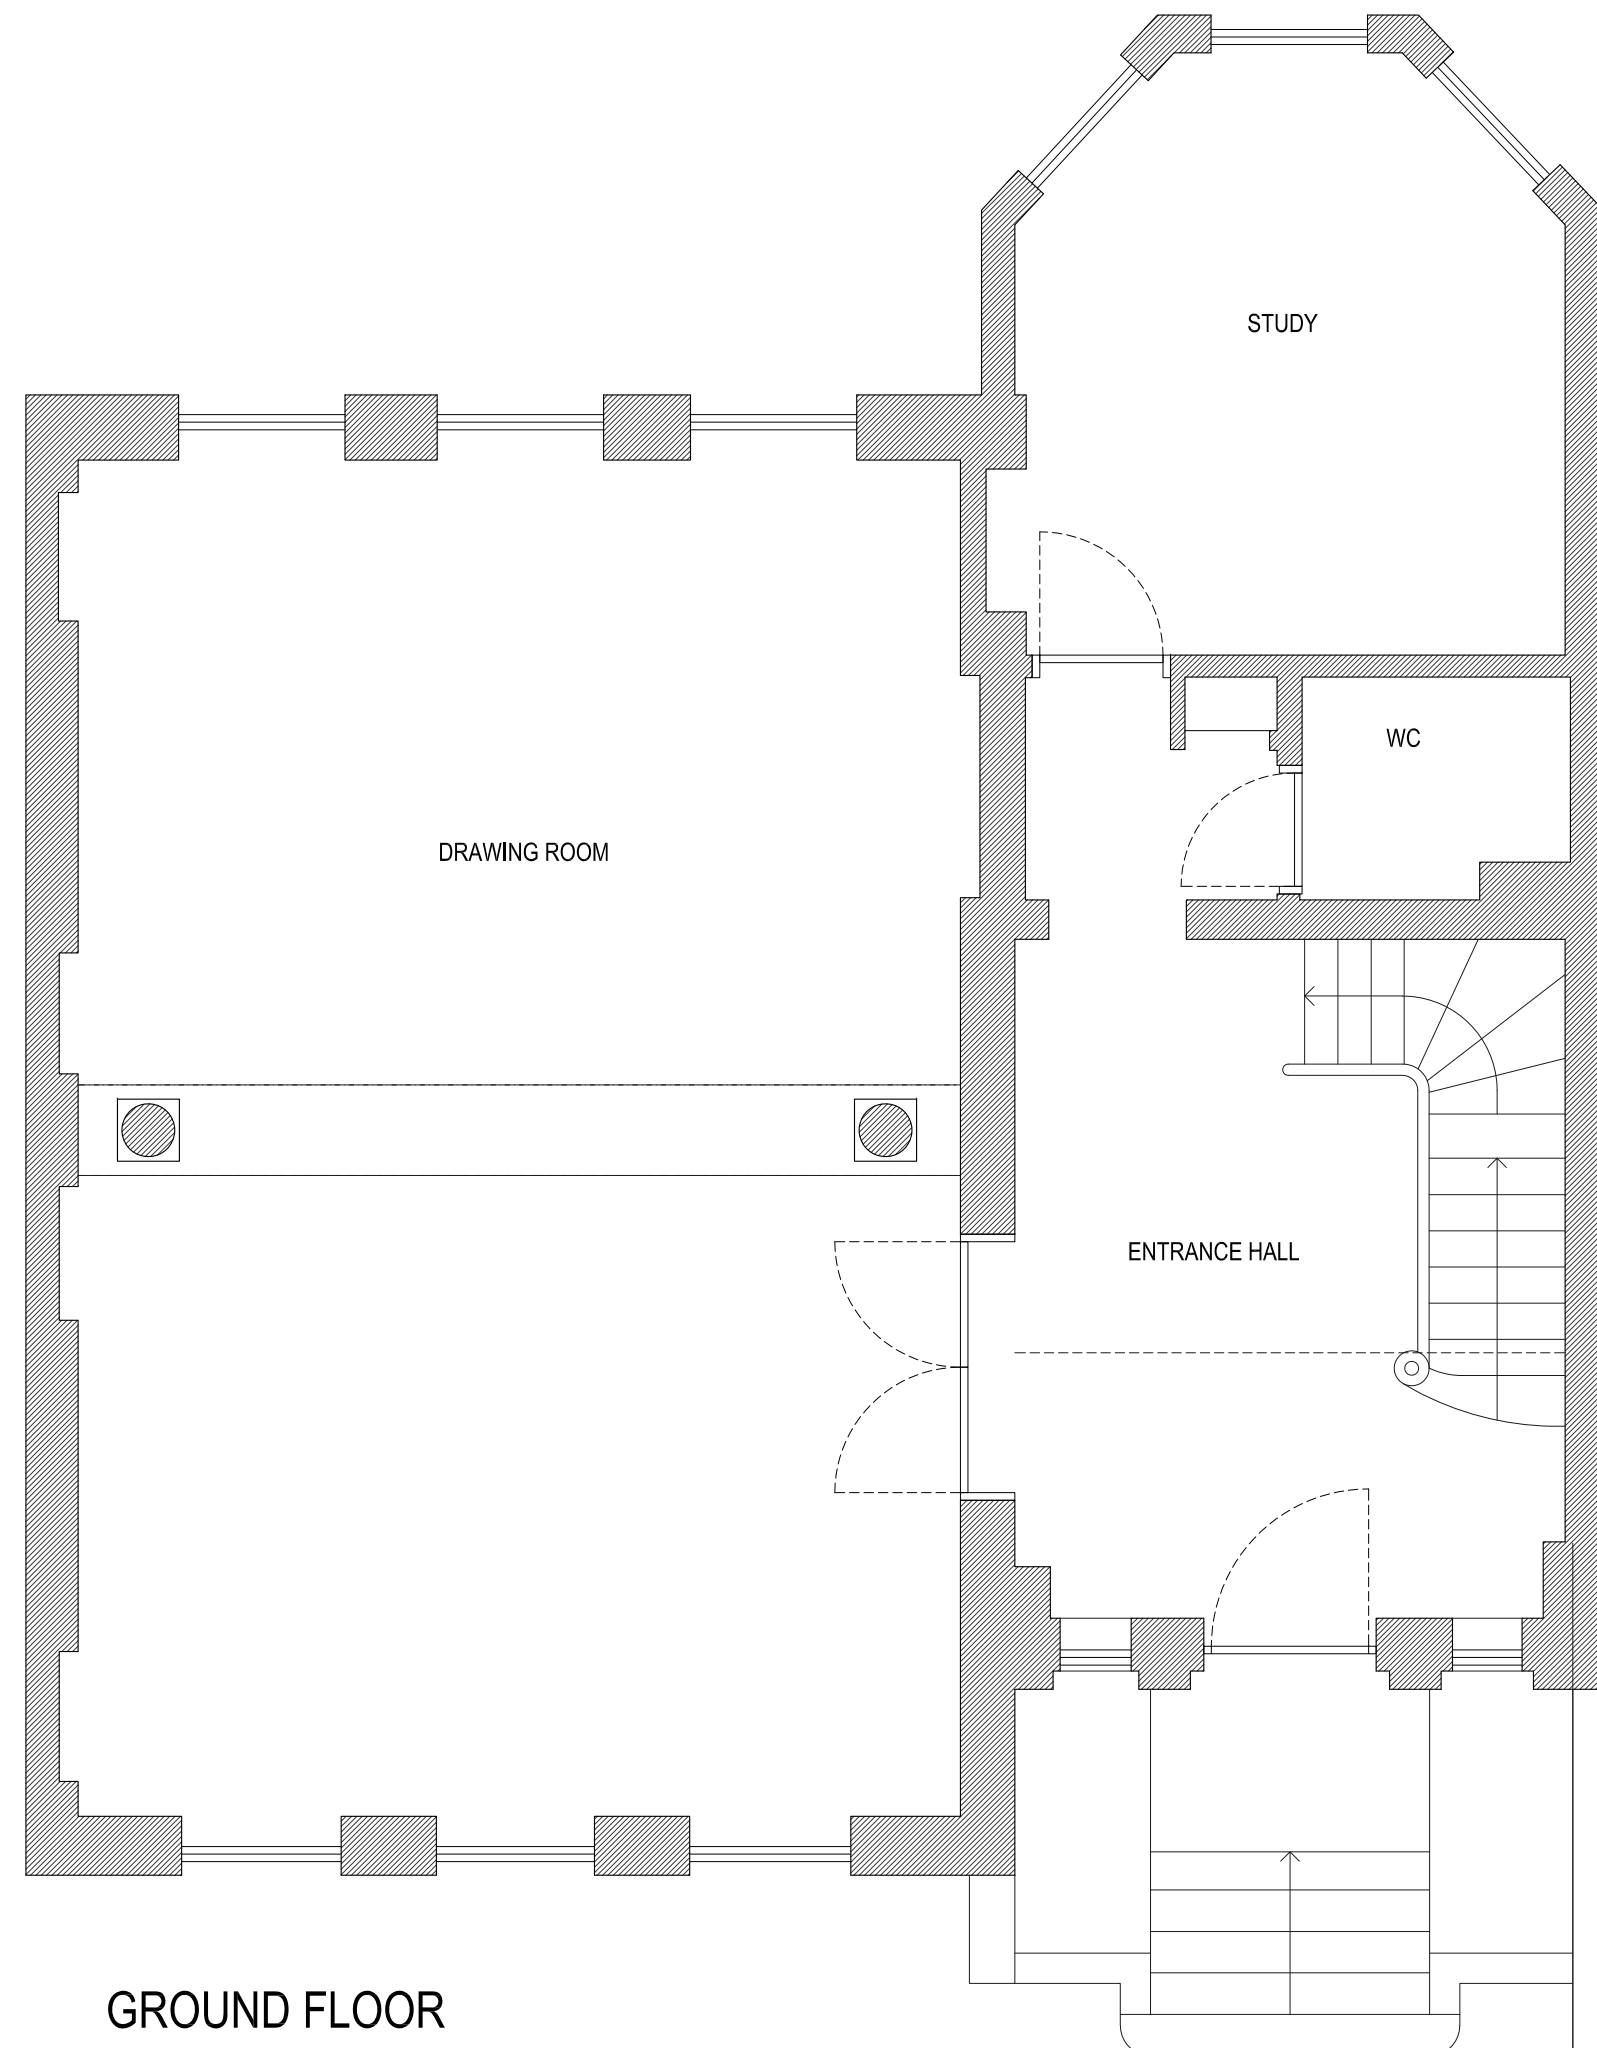

GROUND FLOOR

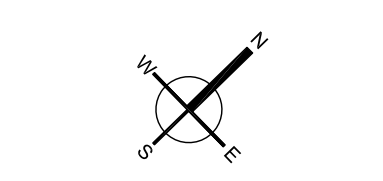REVISIONS	
	
FILIZ CAPUR DESIGN LTD	
Flat 1, Clarendon House, 23 Kew Gardens Road TW9 3HD info@filizcapur.co.uk	
JOB TITLE	
17 Greville Place London NW6 5JE	
DRAWING TITLE	
EXISTING PLANS	
Scale	1/50 - A1
Date	10.10.2022
Issue	Listed Building Con.
Drawing No	GP-PL-002