




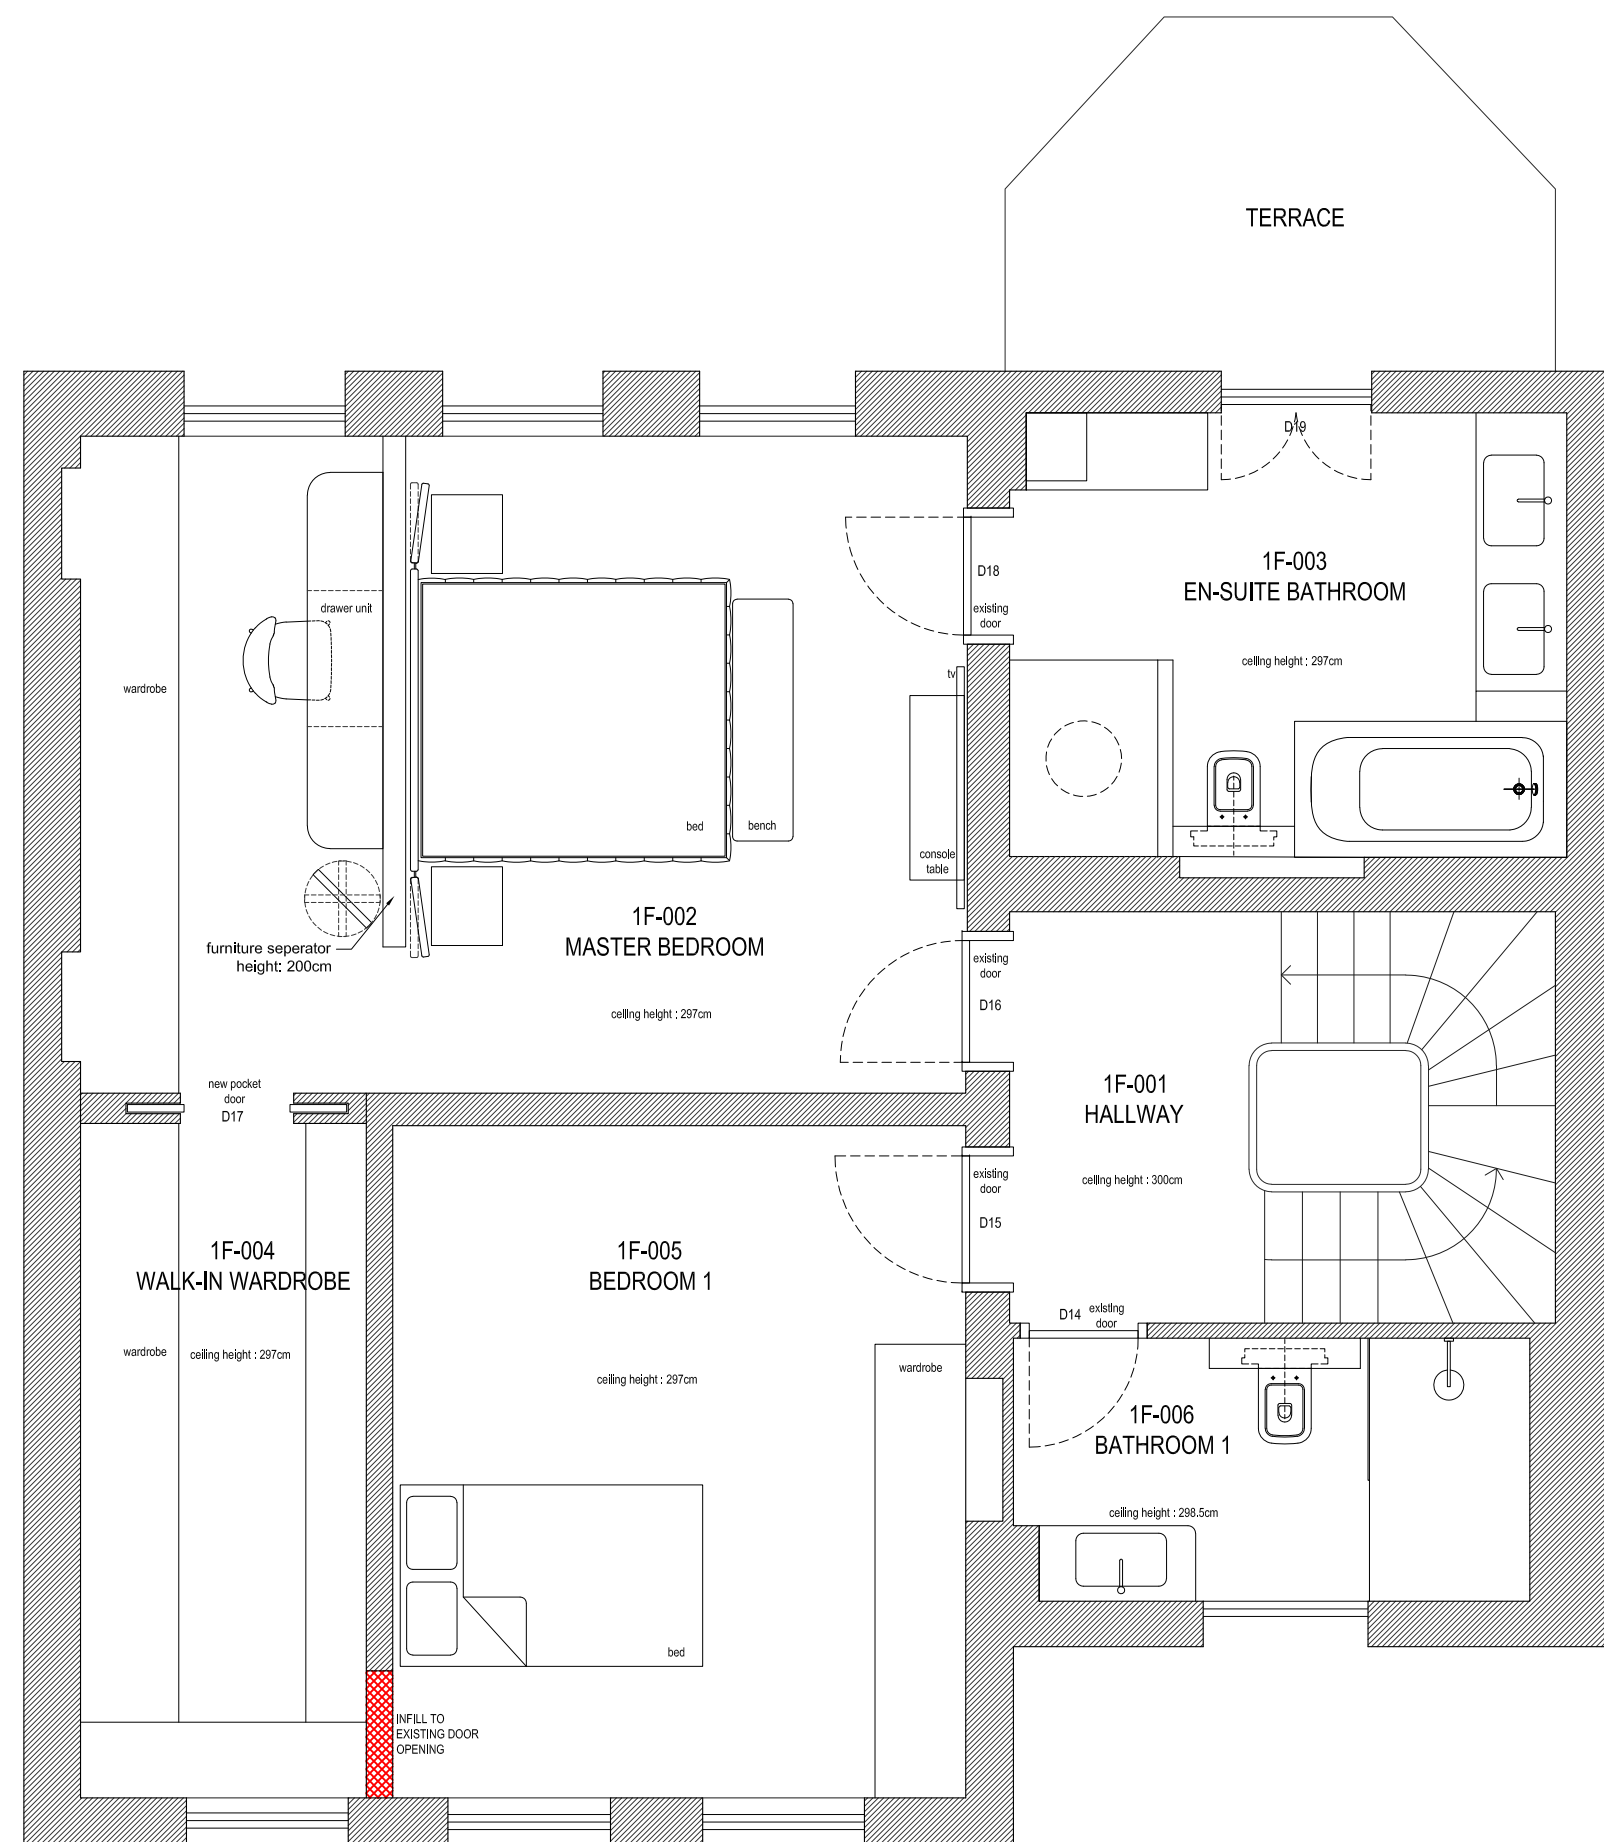


FIRST FLOOR

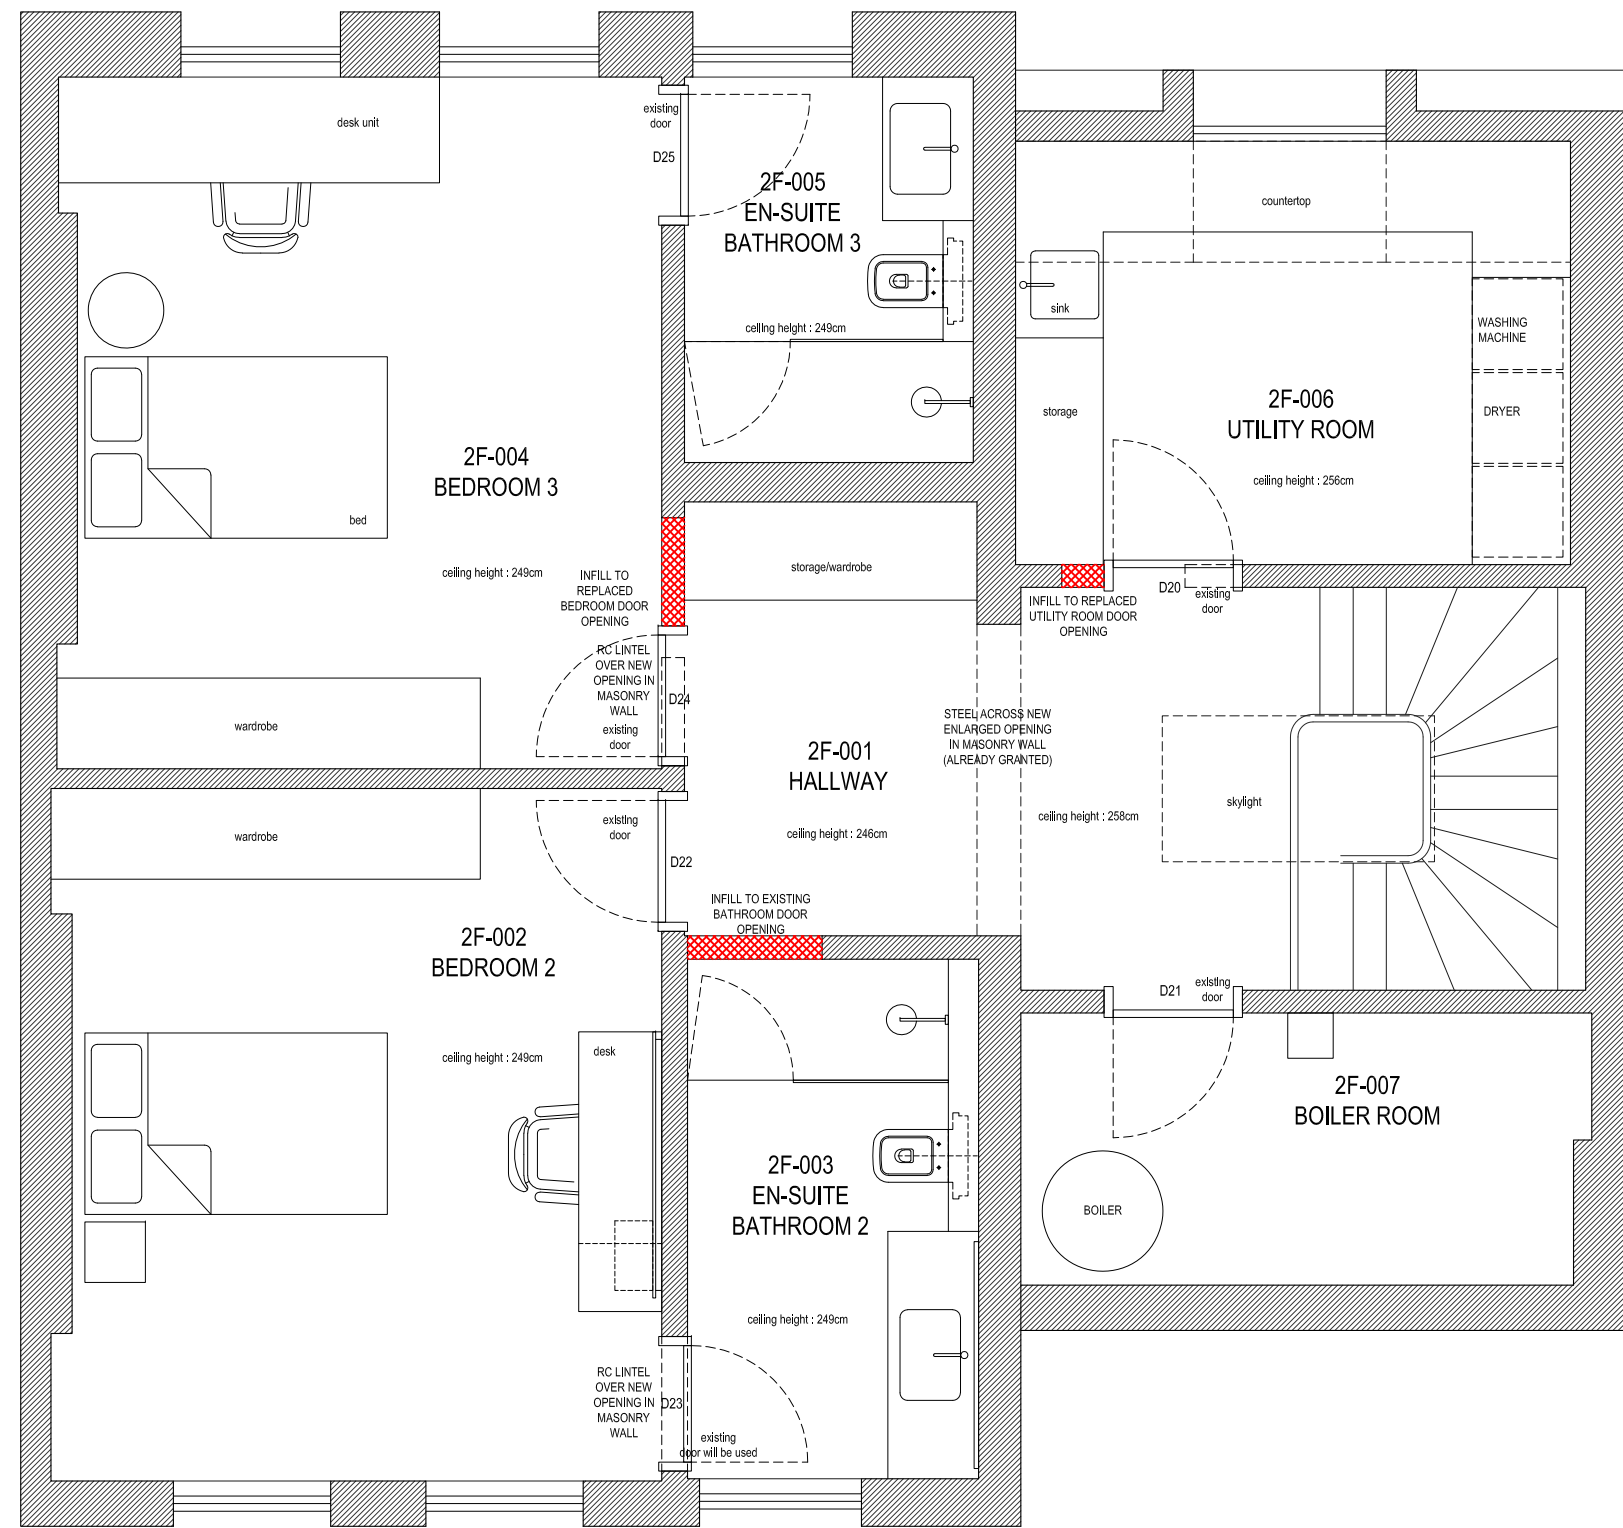

SECOND FLOOR

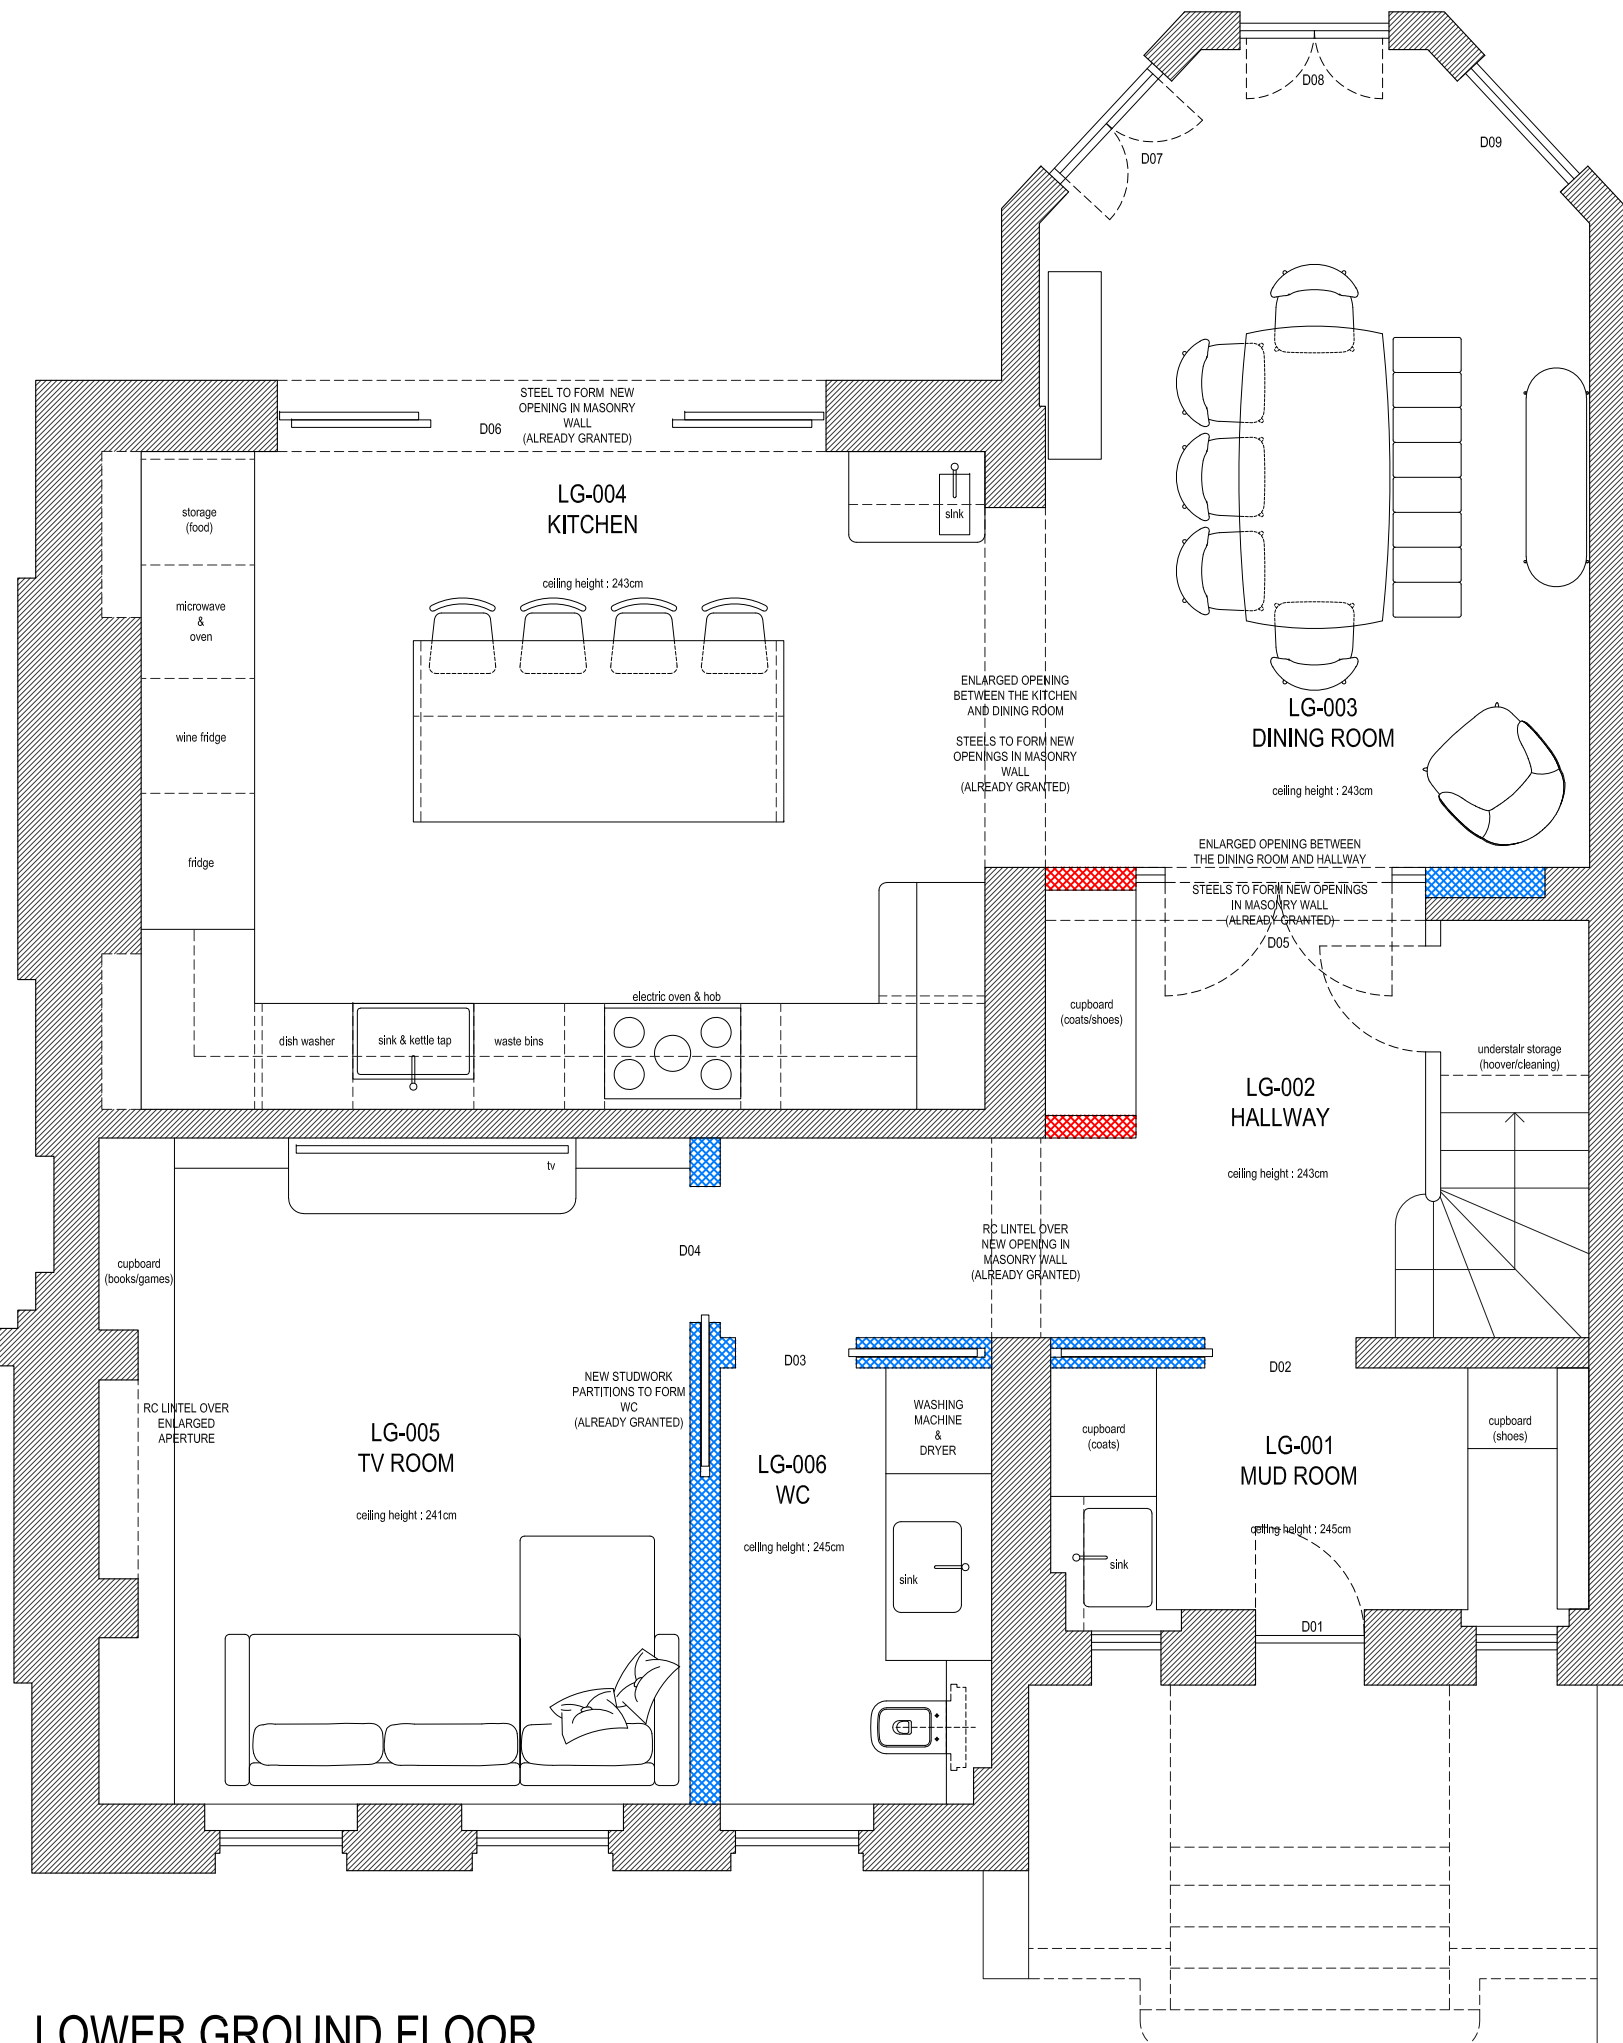

LOWER GROUND FLOOR

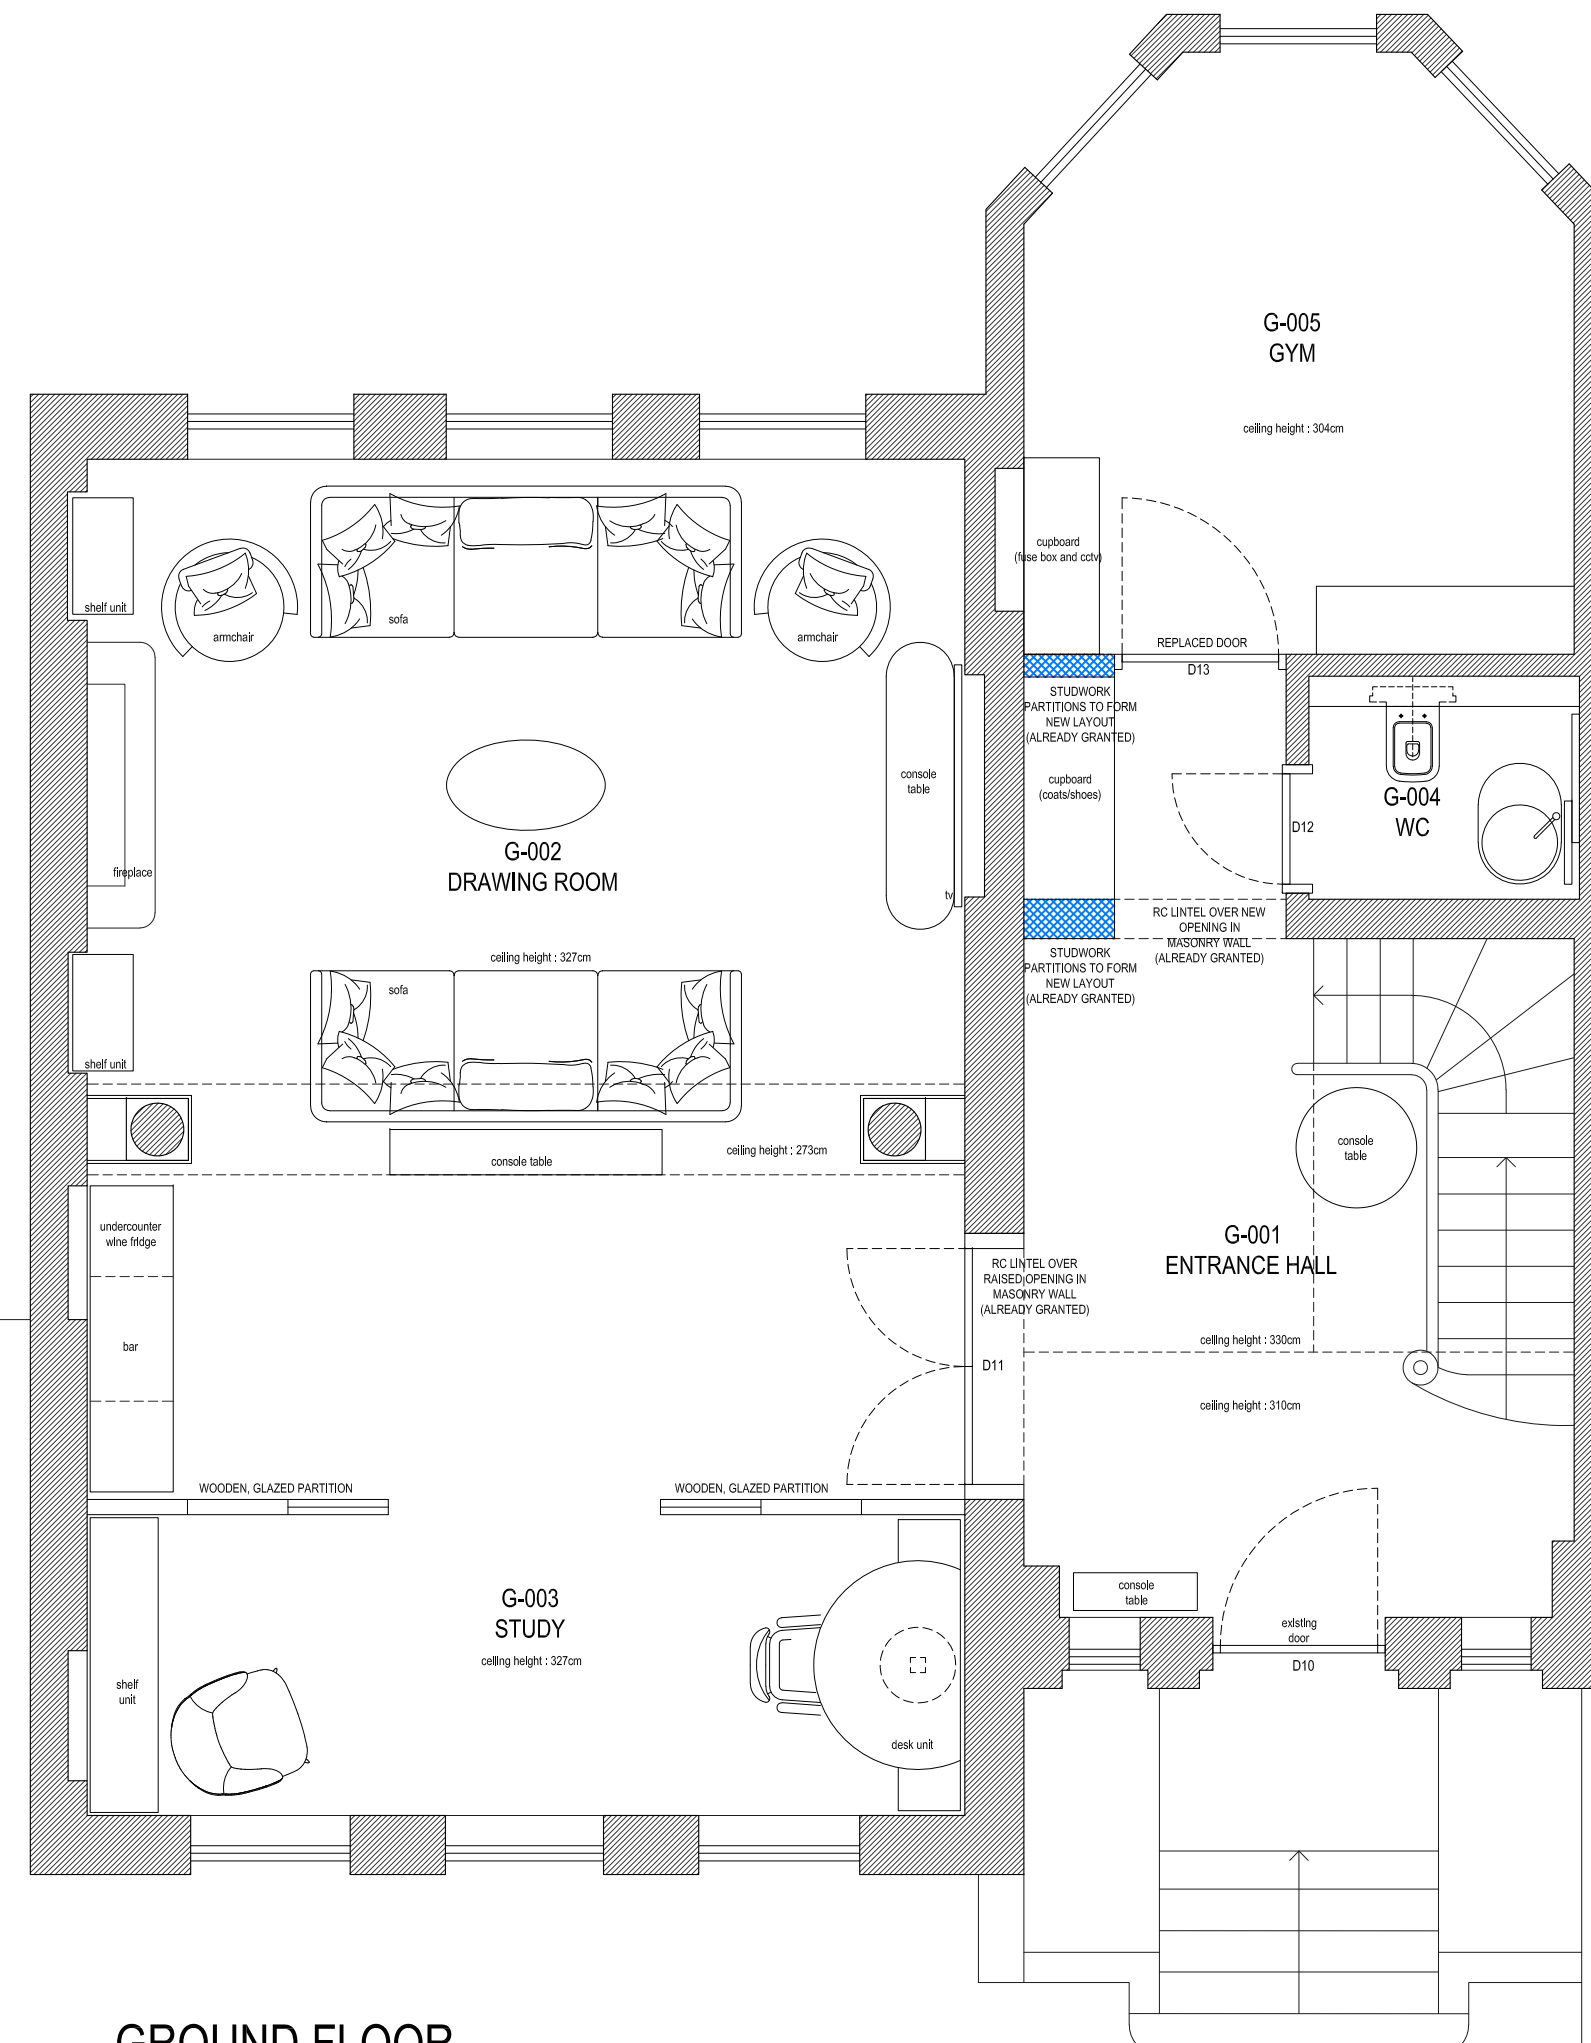

GROUND FLOOR

ALREADY GRANTED

NEW PARTITION

FLIZ CAPUR DESIGN LTD

Flat 1, Clarendon House,
23 Kew Gardens Road TW9 3HD
info@flizcapur.co.uk

JOB TITLE

17 Greville Place
London NW6 5JE

DRAWING TITLE

PROPOSED PLANS

Scale

1/50 - A1

Date

10.10.2022

Issue

Listed Building Con.

Drawing No

GP-PL-003