






TYPICAL FRAME, JAMB DETAIL @ 1:1

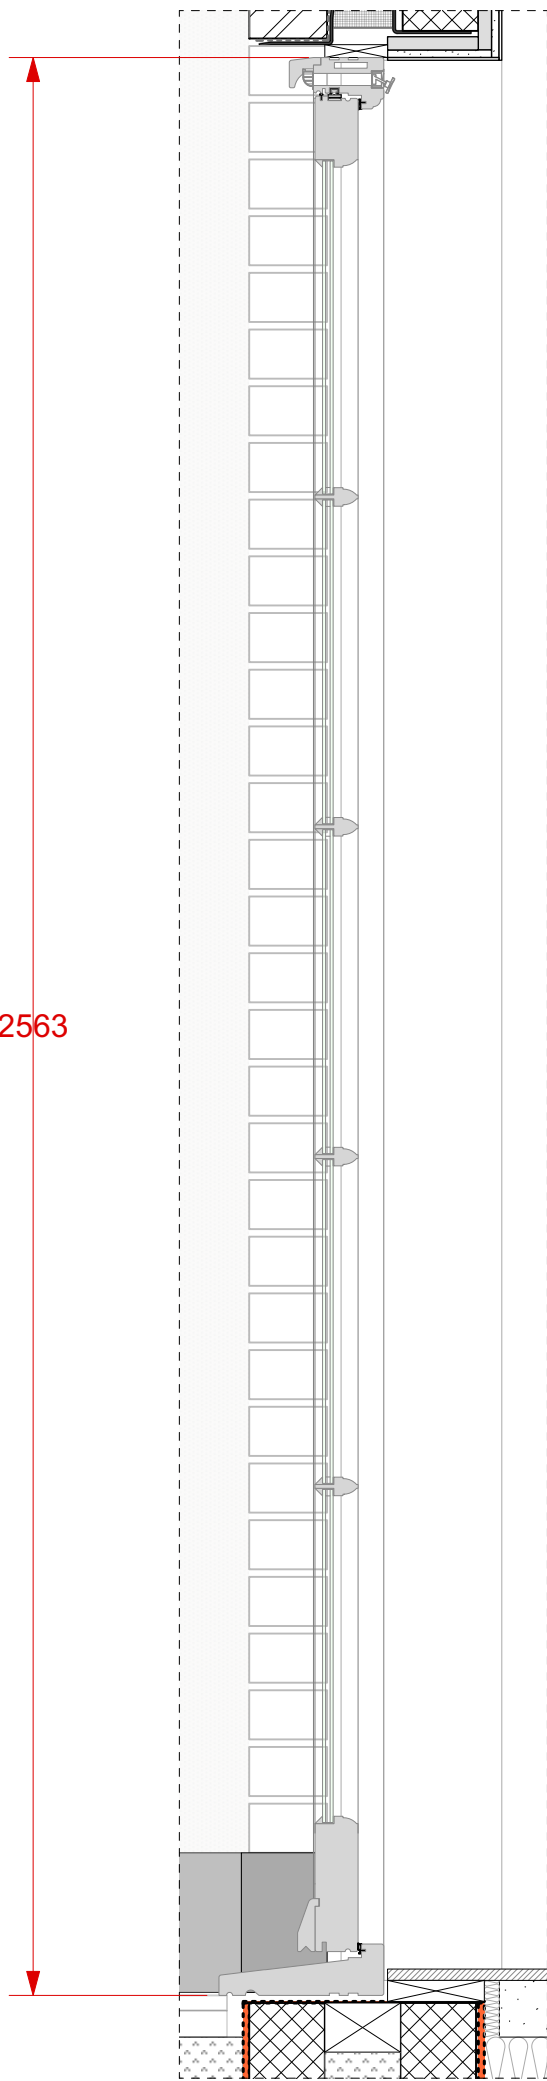



SECTION @ 1:10

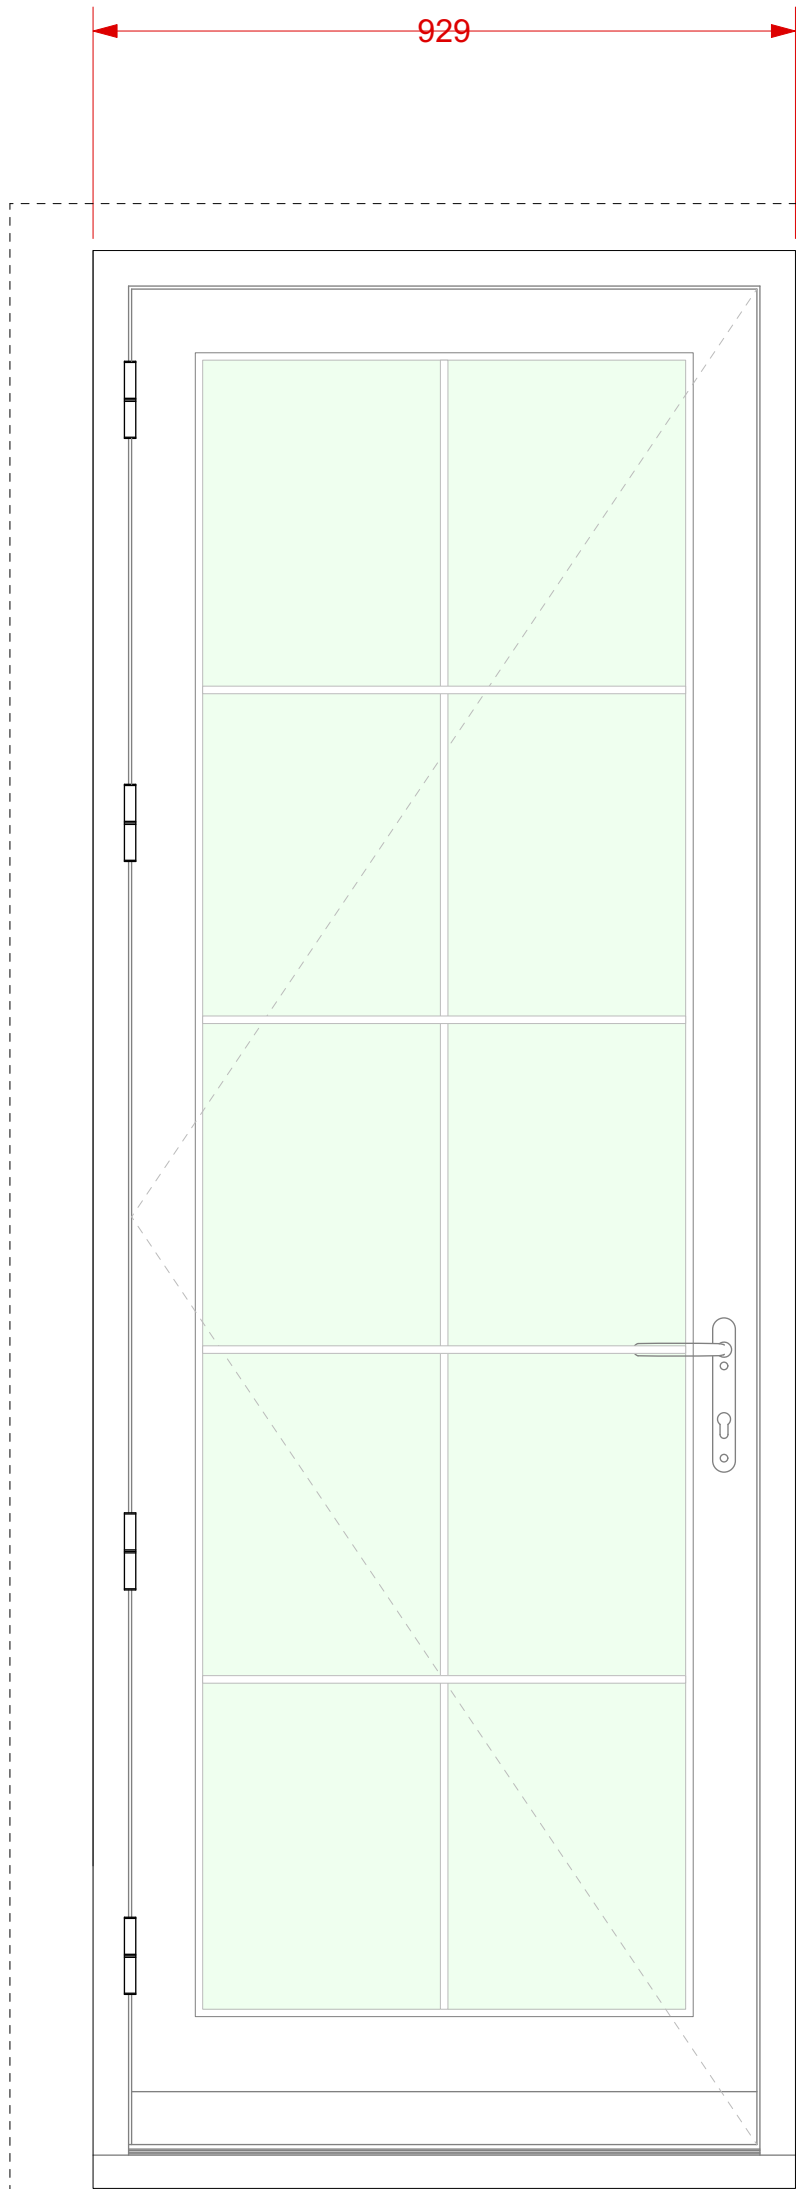

FRENCH WINDOWS TO BASEMENT LIGHTWELL, ELEVATION @ 1:10

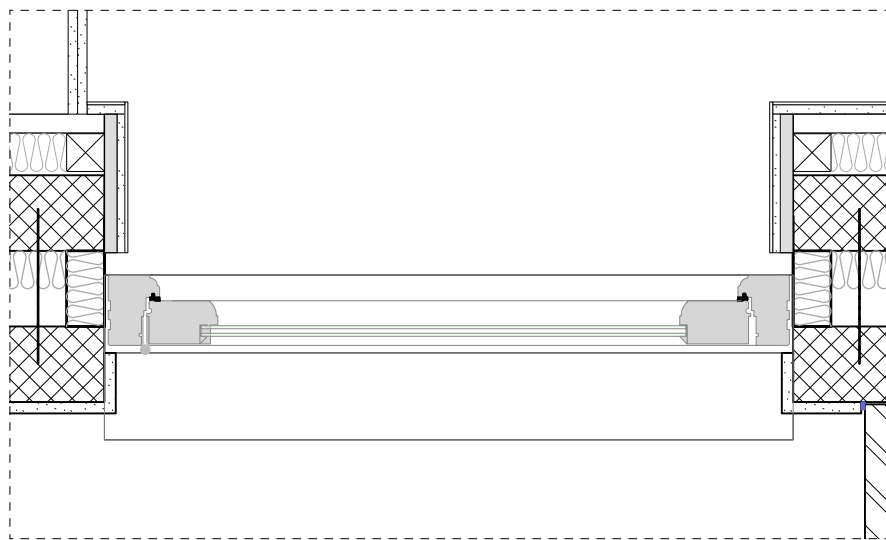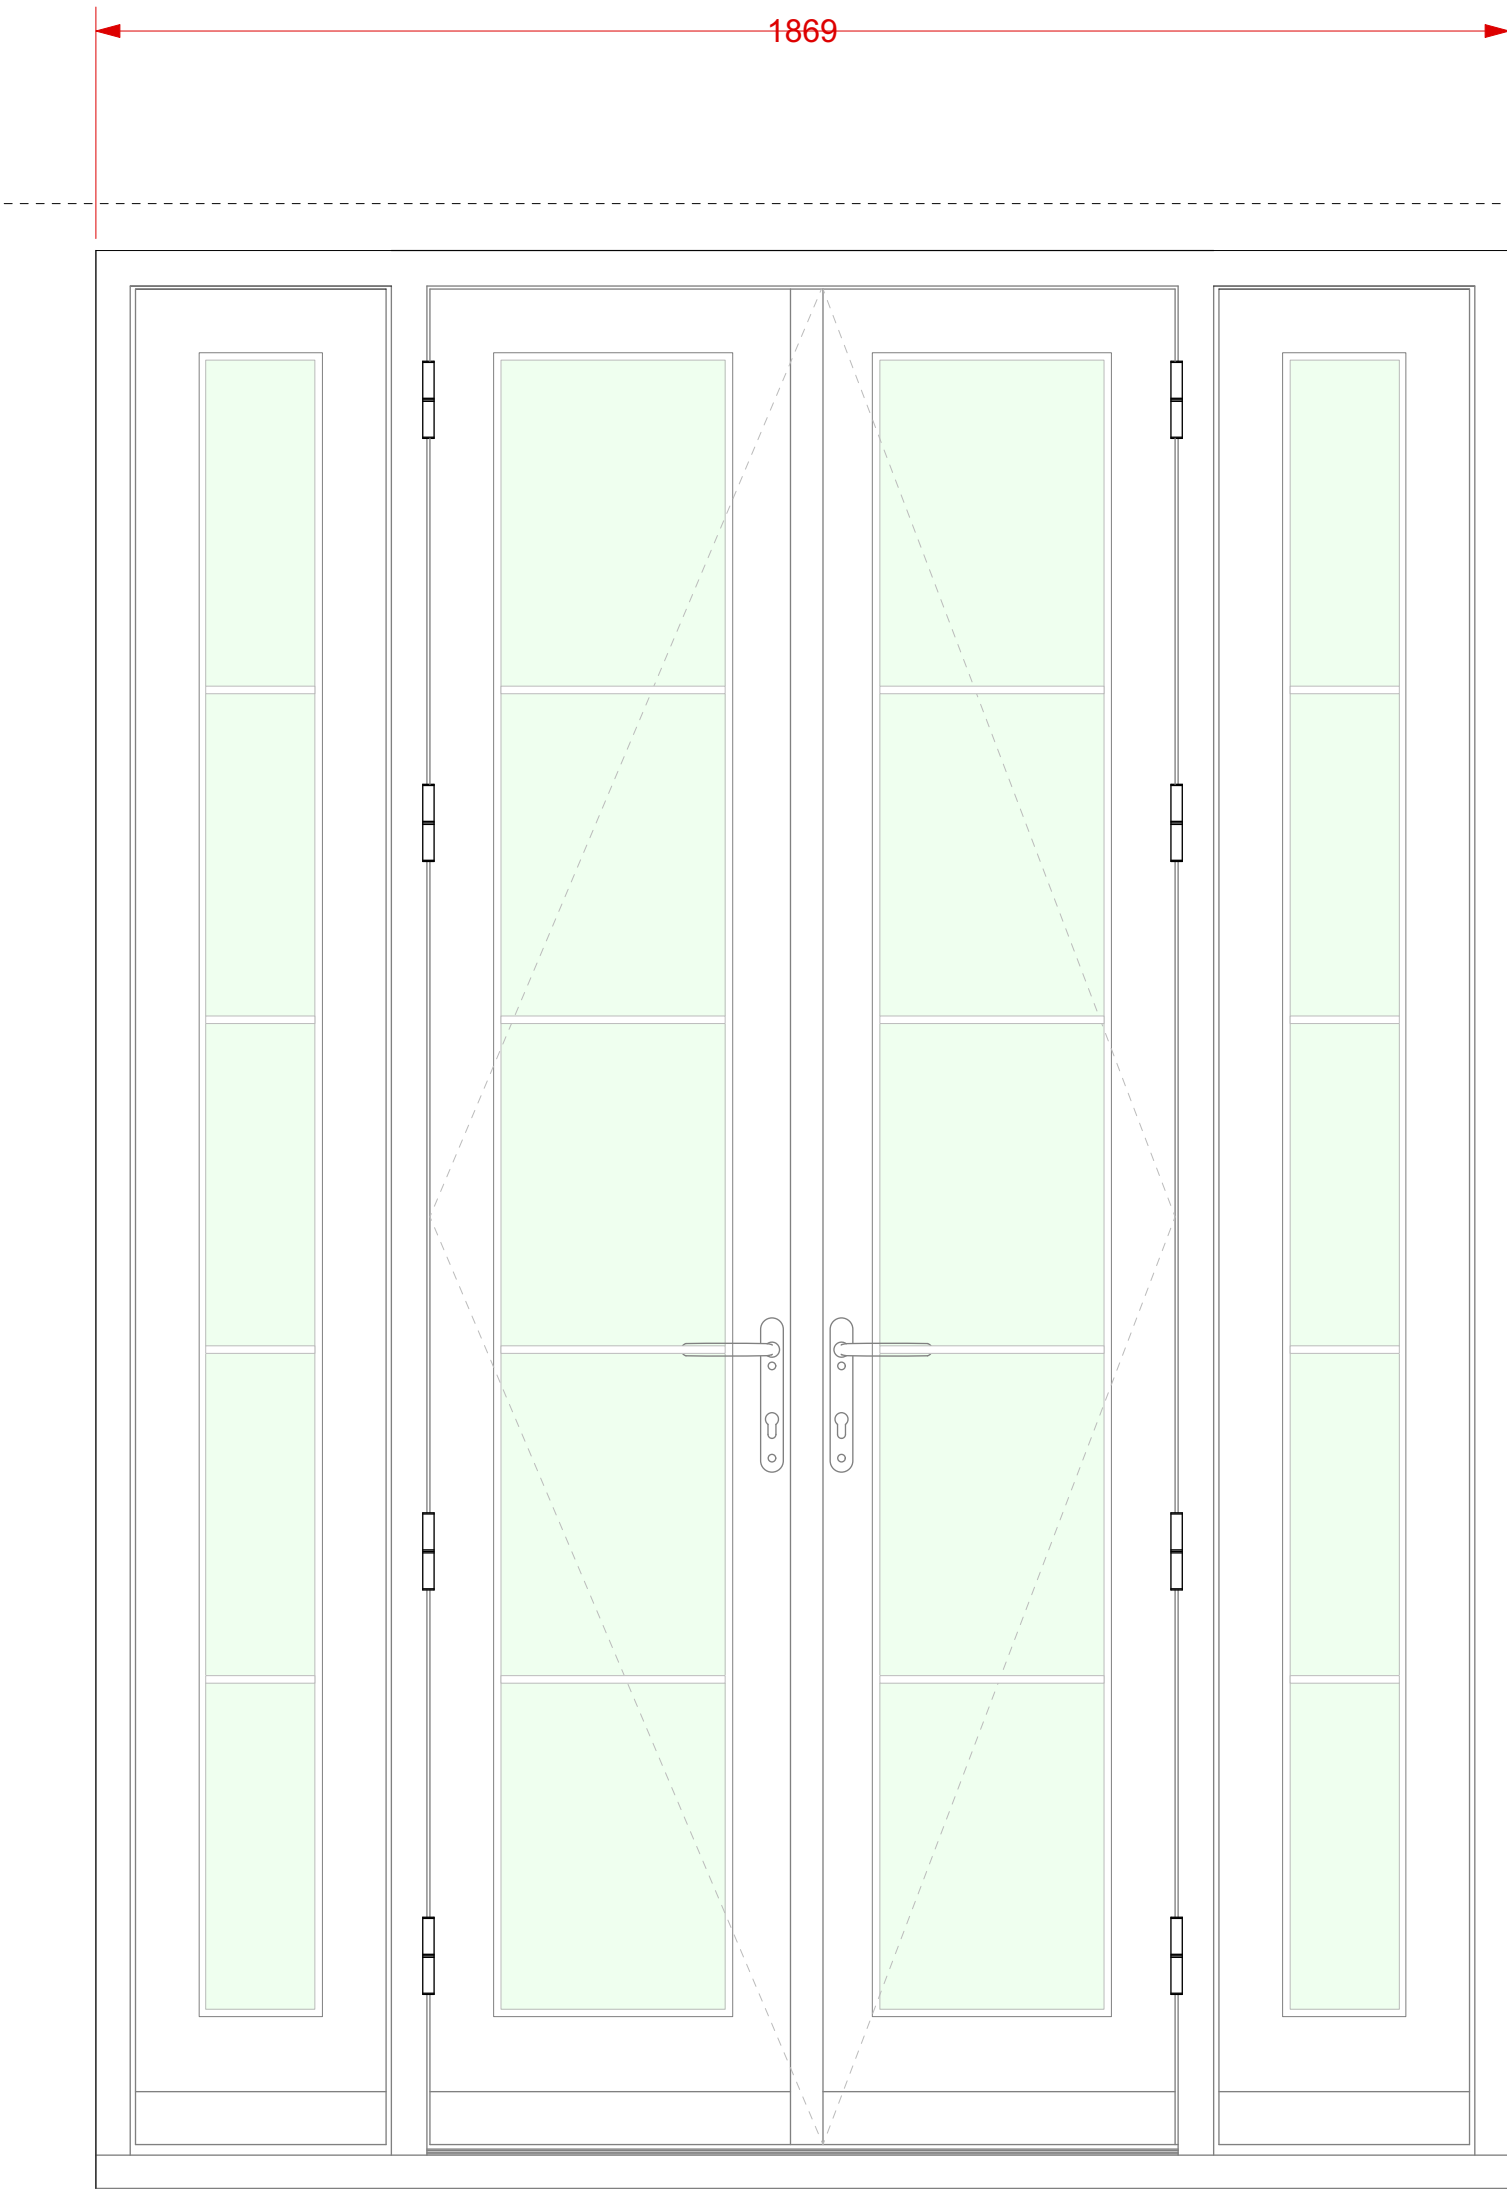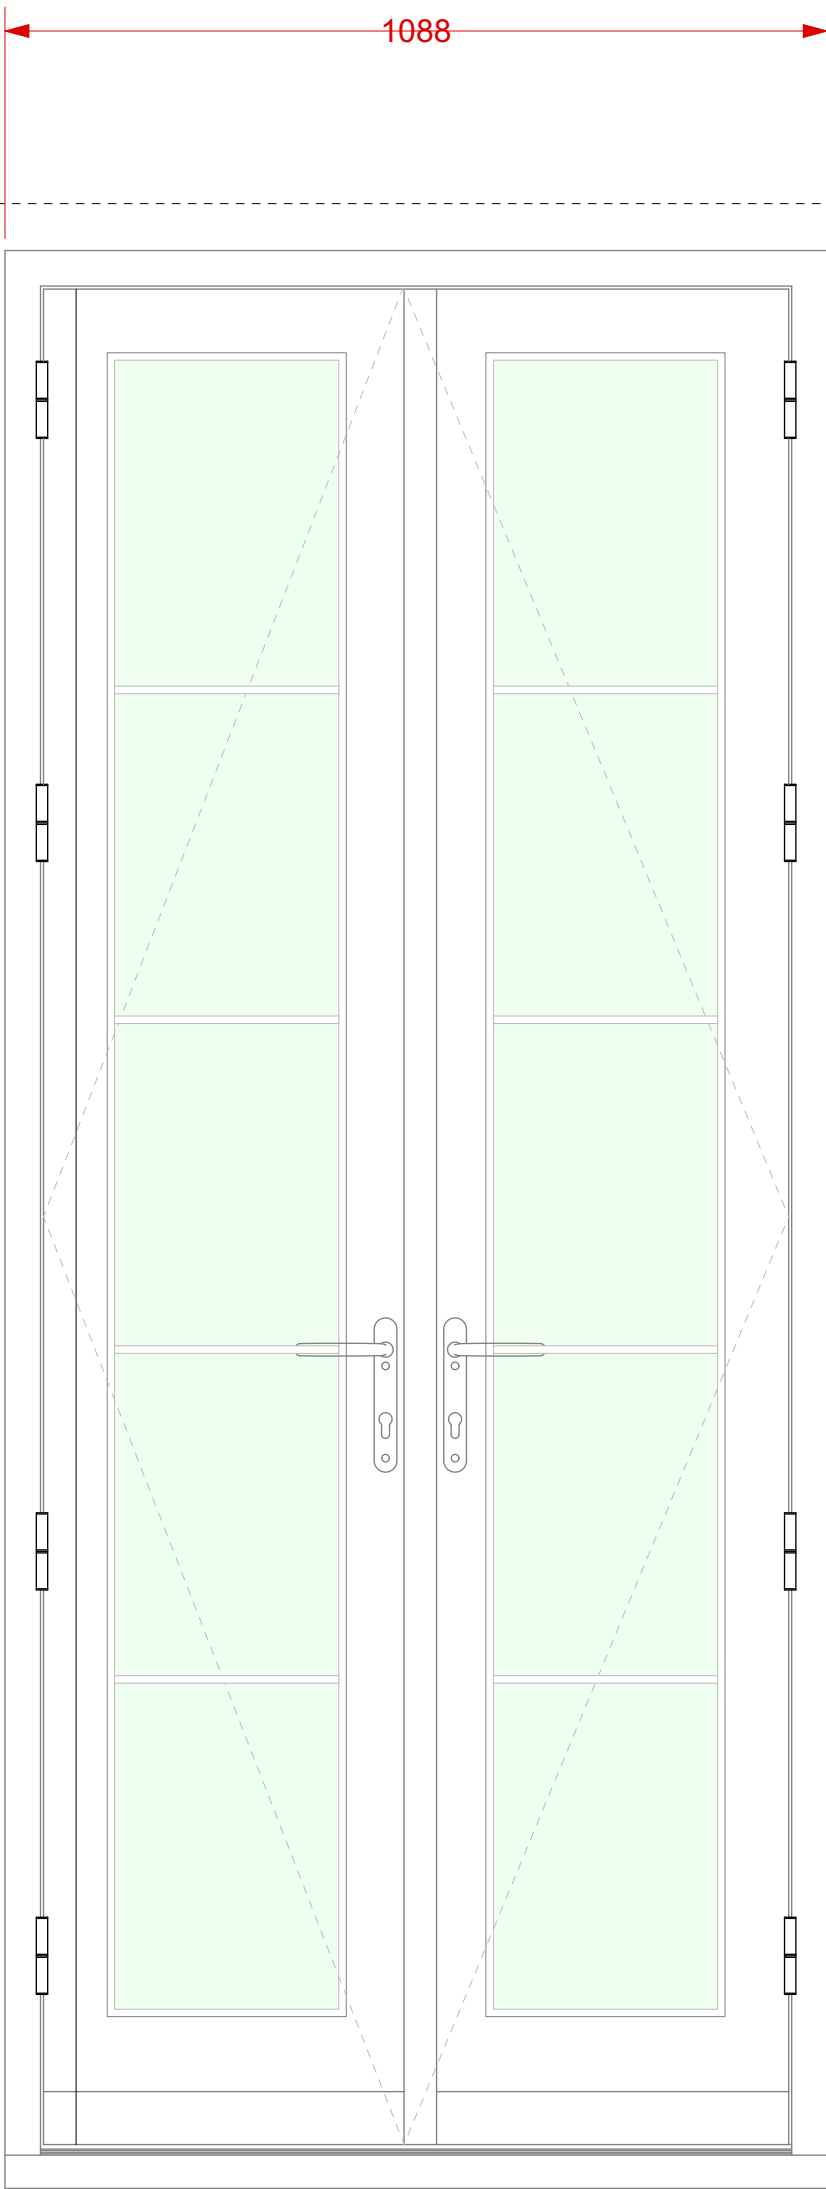

FRENCH WINDOWS TO BASEMENT LIGHTWELL, PLAN @ 1:10

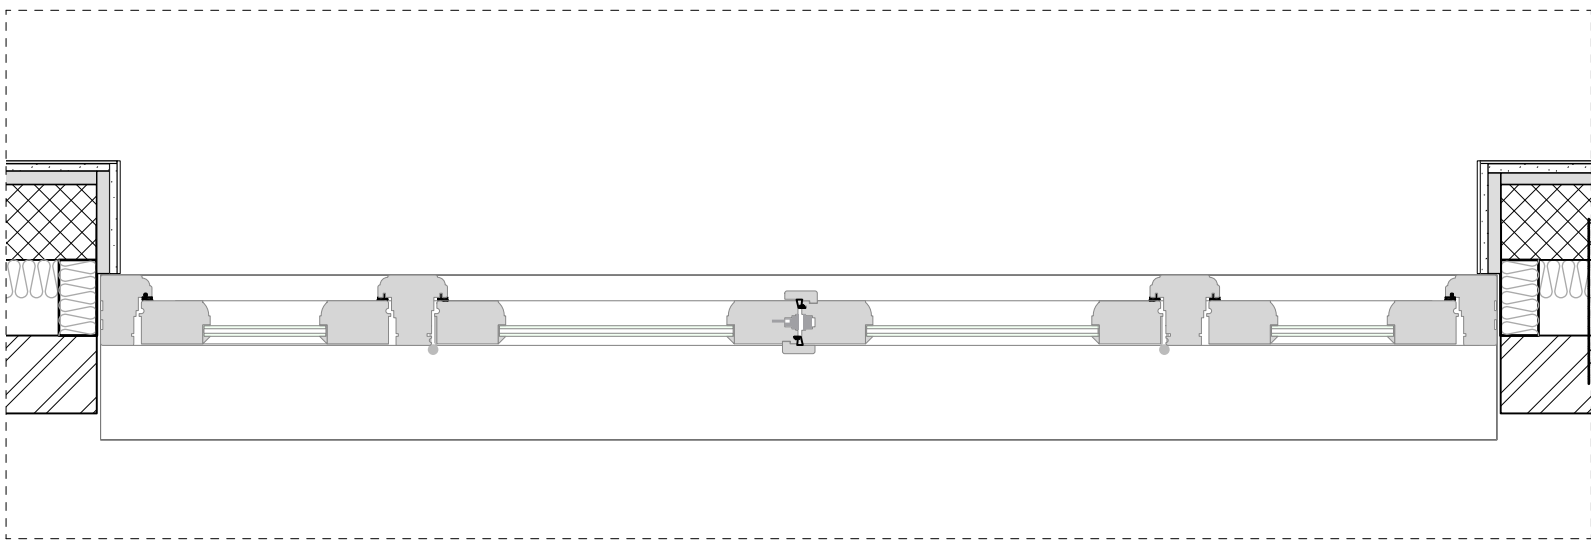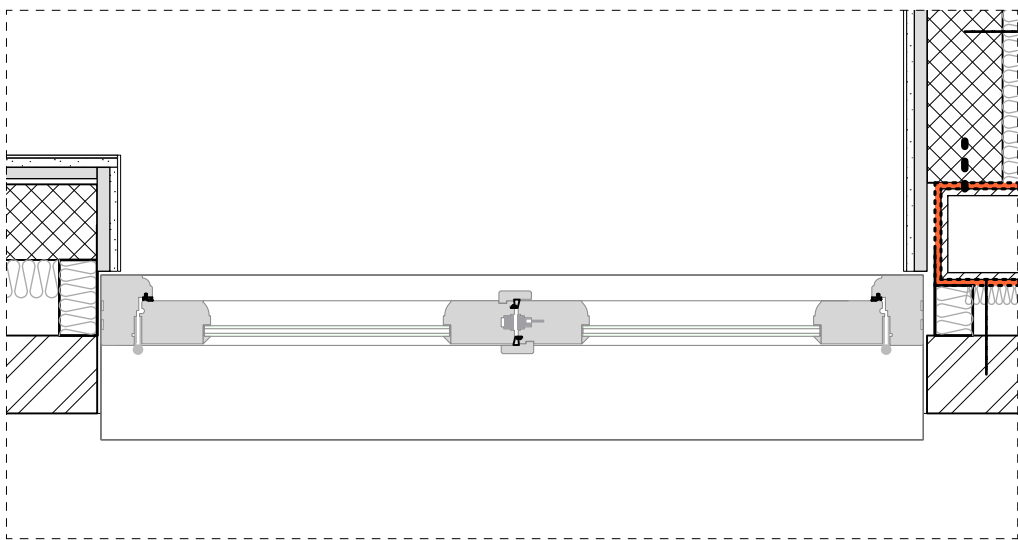

- GENERAL NOTES:
1. Do not scale drawings. Dimensions Govern.
 2. All dimensions are in millimeters unless noted otherwise.
 3. All levels are shown in meters above ordnance datum (AOD) unless noted otherwise.
 4. All dimensions shall be verified on site before proceeding with the work.
 5. All boundary lines must be checked by Nick Leith-Smith.
 6. Nick Leith-Smith shall be notified immediately in writing of any discrepancies.
 7. All information remains the property of Nick Leith-Smith and may not be used for any purpose whatsoever, or reproduced through any medium without written permission of Nick Leith-Smith.
 8. All copyrights retained by Nick Leith-Smith.
 9. Subject to survey and all necessary statutory and legal consents.
 10. Refer to project organisation sheets for drawing keys, notes and abbreviations.

A 10/10/2022 comment				kf nl-s	
REV	DATE	REVISION HISTORY		BY	CHK

Nick Leith-Smith
82 Wandsworth Bridge Road, London, England, SW6 2TF

JOB TITLE
**STUDIO HOUSE
HAMPSTEAD HILL GARDENS
NW3 2PH**

DRAWING TITLE
**French Window Details
Basement Lightwell**

STATUS			
PLANNING			
DRAWN	KF	CHECKED	BS
DESIGNED	NLS	APPROVED	NLS
SCALE	@A1	FIRST ISSUE DATE	
1:10/1:50		07/06/2022	

PROJECT	ISSUER	TYPE	SEQUENCE	REV
525	NLS	DET	7503	A