


NOTES  
 DO NOT SCALE FROM THIS DRAWING EXCEPT FOR THE  
 PURPOSES OF PLANNING AND BUILDING REGULATIONS.  
 ALL DIMENSIONS TO BE CHECKED ON SITE.

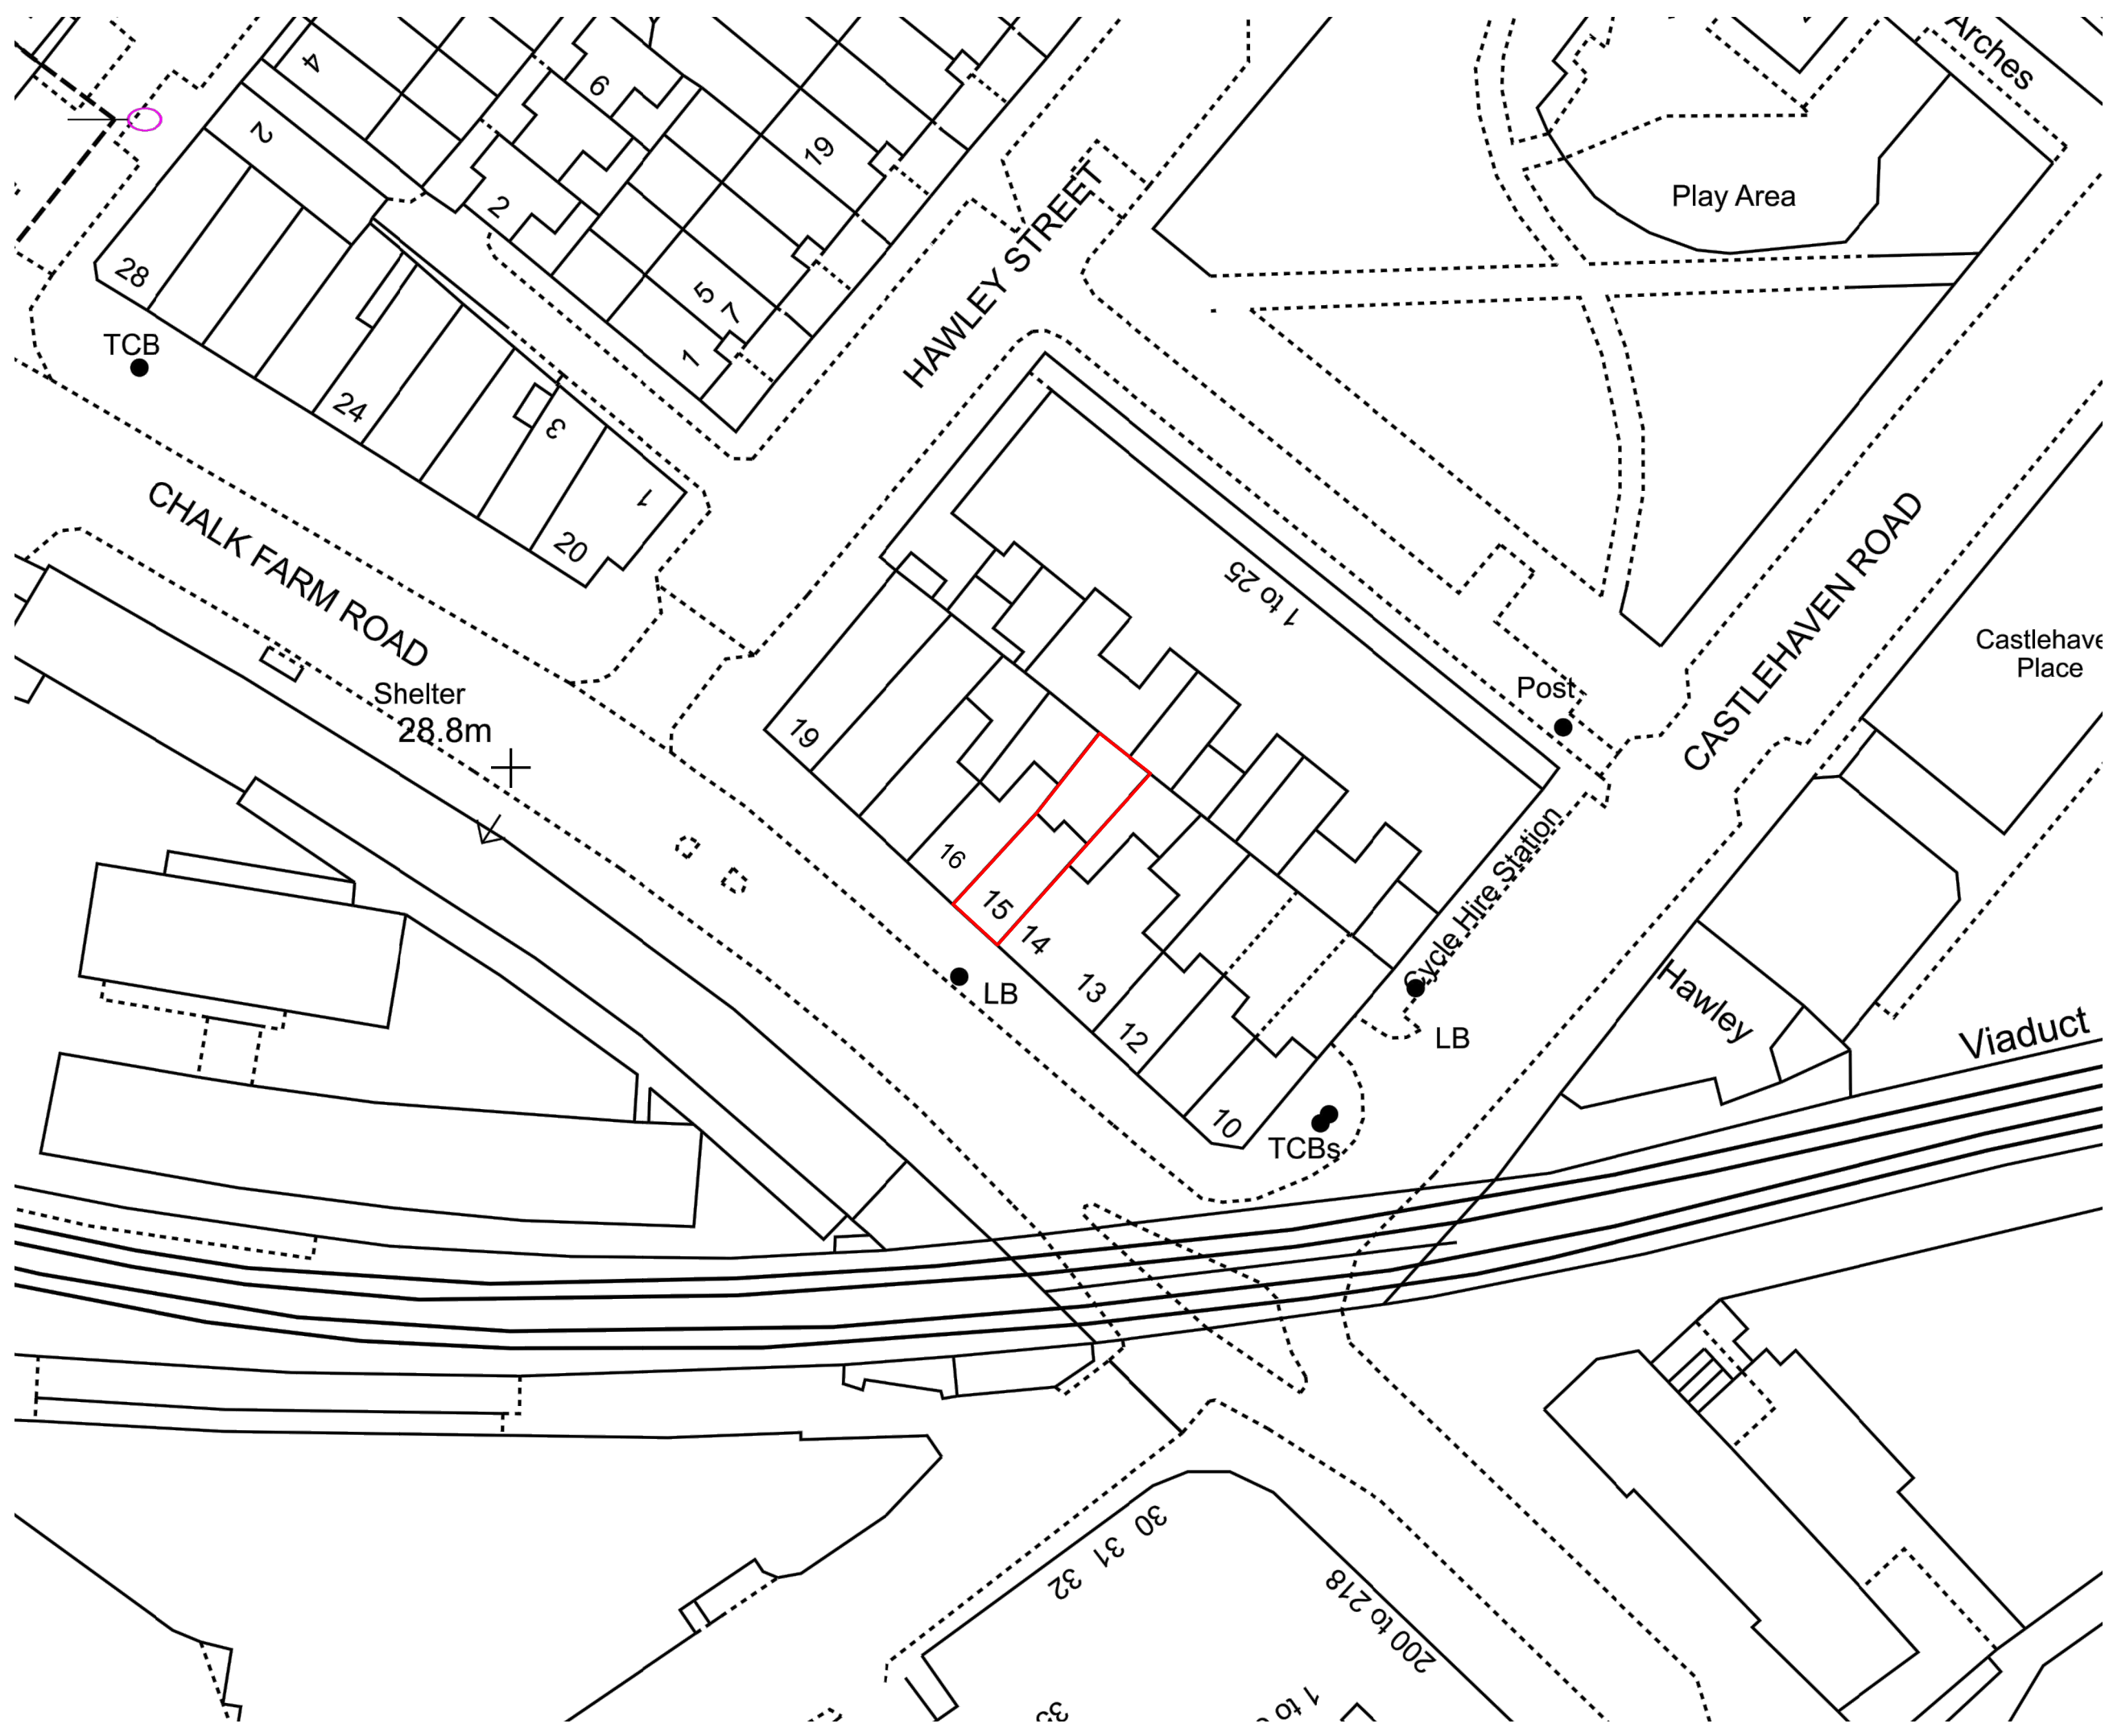

REVISION:

PROJECT TITLE

15 CHALK FARM ROAD

AURAA  
STUDIO

www.auraa.studio      1A Chalk Farm Parade  
 info@auraa.studio      London    NW3 2BN

TITLE

SITE LOCATION BLOCK PLAN

DATE      07.11.2022

SCALE      1/500 @ A3

DRAWN      LC / RL

STATUS      INFORMATION

DRG No      2229\_PA\_002

REV: