


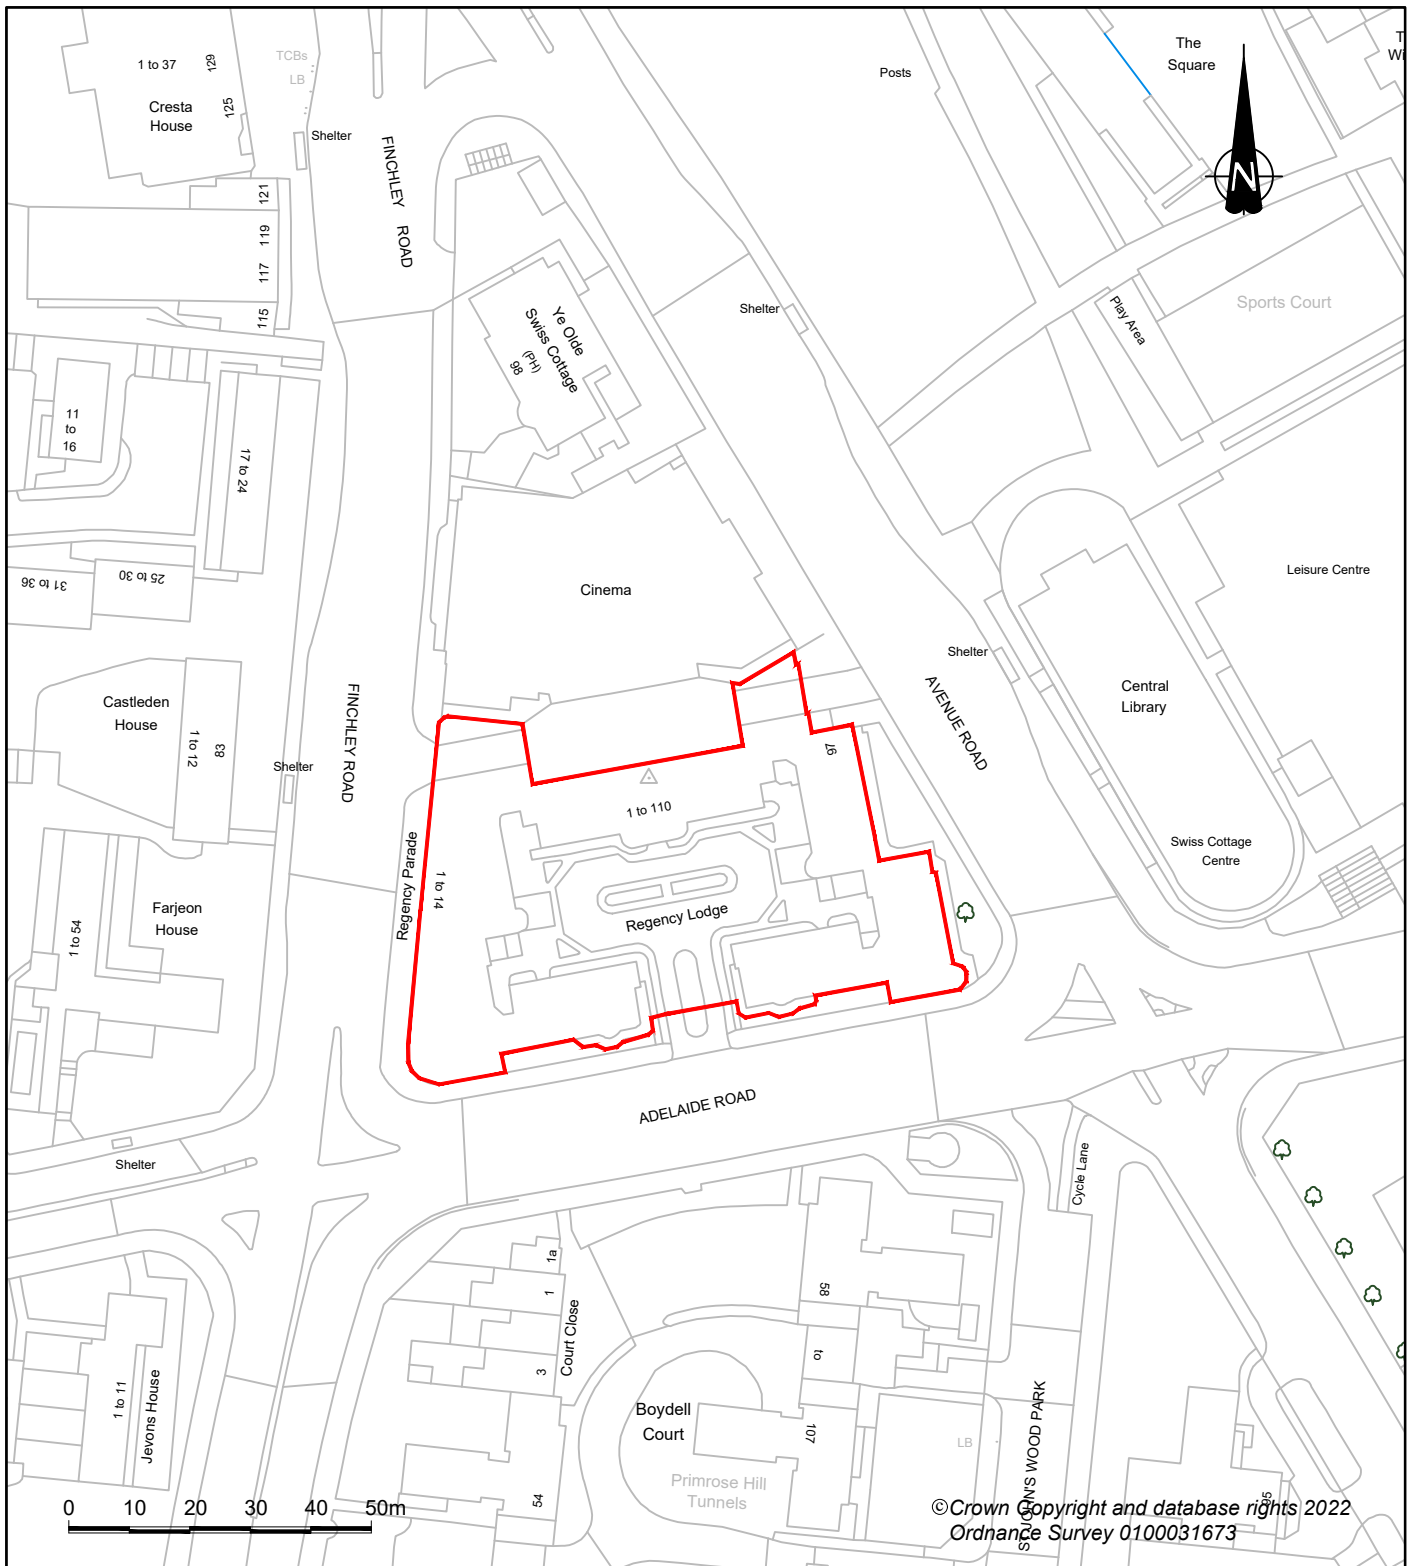

© Crown Copyright and database rights 2022
Ordnance Survey 0100031673

KEY

— SITE BOUNDARY (3908m²)

© Copyright Reserved

CLIENT CADENT GAS LIMITED	DRG No. CA12599-001		REV A
PROJECT REGENCY LODGE	SIZE A4	SCALE 1:1250	DATE 05/07/22
	DRAWN BY DR	CHECKED BY SJ	APPROVED BY CB
DRAWING TITLE SITE LOCATION PLAN			■ STOKES ON TRENT TEL 01782 276700 WWW.WARDELL-ARMSTRONG.COM ☐ BIRMINGHAM ☐ GLASGOW ☐ BOLTON ☐ LONDON ☐ CARDIFF ☐ MANCHESTER ☐ CARLISLE ☐ NEWCASTLE UPON TYNE ☐ EDINBURGH ☐ SHEFFIELD