


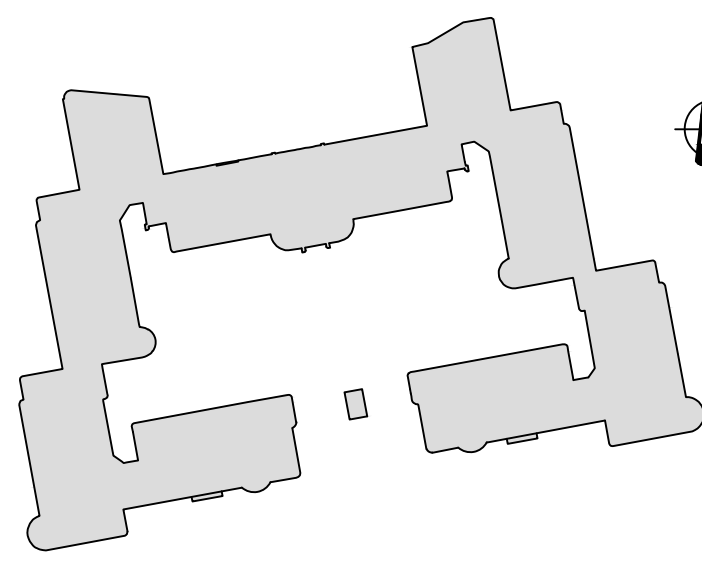

KEY PLAN
SCALE 1:1000



A	FIRST ISSUE	18-10-22		DR	SJ	CB
REVISION	DETAILS	DATE	DESIGNED	DRAWN	CHECKED	APPROVED
CLIENT						
CADENT GAS LIMITED						
PROJECT						
REGENCY LODGE						
DRAWING TITLE						
EXISTING CAR PARK PLAN BASEMENT						
DRG No.			REV			
CA12599-014			A			
DRG SIZE		SCALE		DATE		
A1		1:200		25-07-22		
DRAWN BY		CHECKED BY		APPROVED BY		
DR		SJ		CB		
 wardell armstrong ☐ BIRMINGHAM ☐ BOLTON ☐ CARDIFF ☐ CHALWORTH ☐ EDINBURGH ☐ GLASGOW ☐ LONDON ☐ MANCHESTER ☐ NEWCASTLE UPON TYNE ☐ SHEFFIELD						