


ELEVATION 2
(WEST FACING RETURN OF BLOCK 1-12)

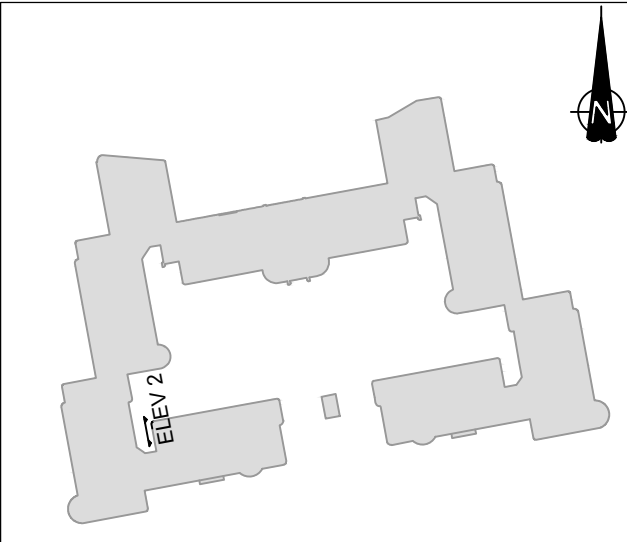

KEY PLAN
SCALE 1:1250

KEY

EXTENT OF PROPOSED EXTERNAL
GAS PIPEWORK

NOTE

PLEASE REFER TO DRAWING No.CA12599-009 FOR THE
OVERALL VIEW OF ELEVATION 2.

A	FIRST ISSUE	18-10-22	DR	SJ	CB
REVISION	DETAILS	DATE	DRN	CHKD	APPD

CLIENT	CADENT GAS LIMITED
--------	--------------------

PROJECT	REGENCY LODGE
---------	---------------

DRAWING TITLE	PROPOSED PIPEWORK AT BUILDING CORNERS ELEVATION 2 - BLOCK 1-12
---------------	--

DRG No.		CA12599-016	REV	A		
DRG SIZE		A3	SCALE	1:20	DATE	25-08-22
DRAWN BY		DR	CHECKED BY	SJ	APPROVED BY	CB



■ BIRMINGHAM | TEL 0121 580 0909
WWW.WARDELL-ARMSTRONG.COM

☐ BOLTON

☐ CARDIFF

☐ CARLISLE

☐ EDINBURGH

☐ GLASGOW

☐ LONDON

☐ MANCHESTER

☐ NEWCASTLE UPON TYNE

☐ SHEFFIELD

☐ STOKE ON TRENT