


INSIDE



OUTSIDE

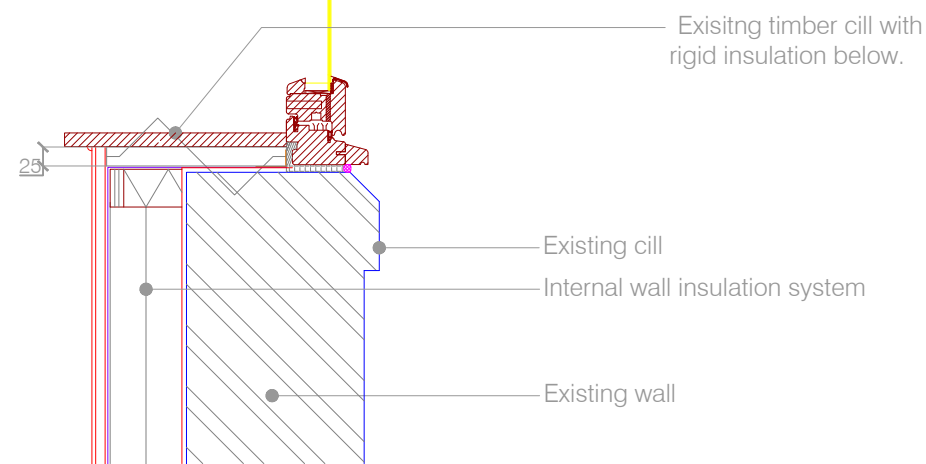

8


## EXISTING WINDOW SECTION DETAIL

SCALE 1:10 @ A3

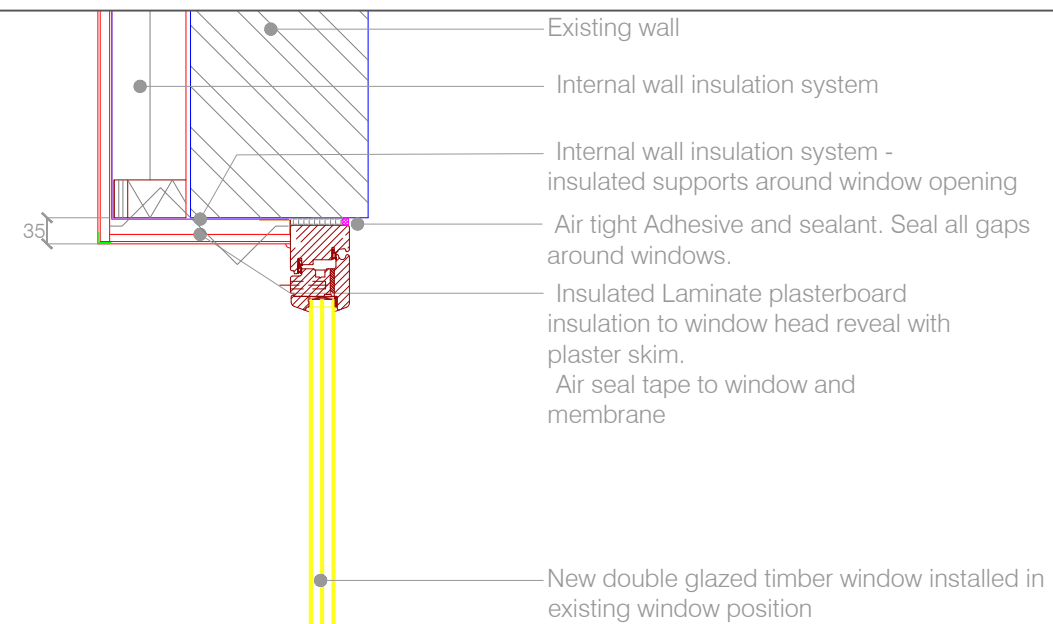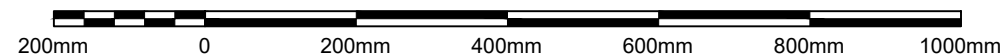

INSIDE

OUTSIDE

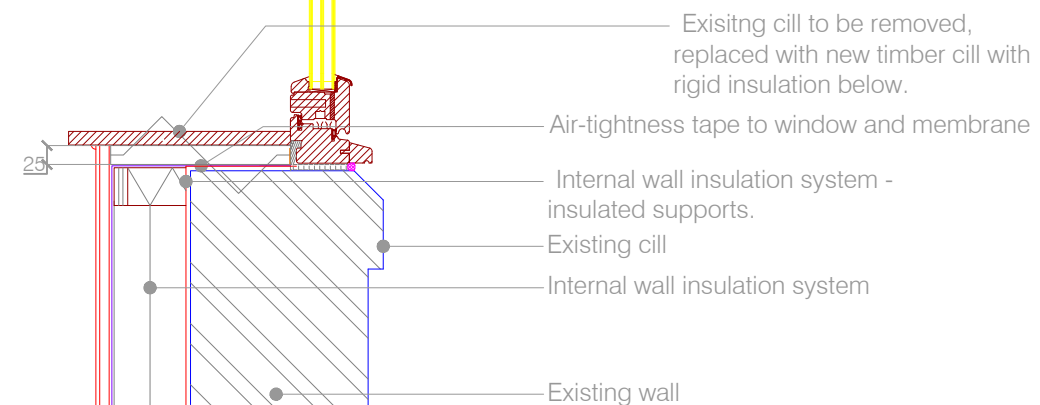

9

## PROPOSED WINDOW SECTION DETAIL

SCALE 1:10 @ A3

### General Notes:

All dimensions are in millimeters unless noted otherwise.  
All dimensions to be verified on site.  
For any discrepancies and omissions, it is recipient's responsibility to verify the same specifically with the designer.  
The copyright of this drawing is held by Statim Build. No unauthorized use or copies are permitted without our consent.



Statim Build  
Ealing House,  
33 Hanger Lane,  
London, W5 3HJ

Contact: 0207 459 4194  
Email: support@statimbuild.com

### Client:

Chloe Maxwell

### Project Title:

---

### Project Address:

5 Parsifal Rd, London  
NW6 1UG, UK

### Client ID:

2807234992

### Drawing Title

Date: 5.09.2022

### Existing and Proposed Window Section

Scale		A3
1:10		
Drawn By:	Checked By:	Approved By:
ZA	AA	CM
Drawing No.		Revisions
SB22/CM/007		00