


FIRST FLOOR
MASTER BEDROOM - EXISTING LAYOUT




EXISTING PHOTOS




FIRST FLOOR
MASTER BEDROOM - PROPOSED LAYOUT

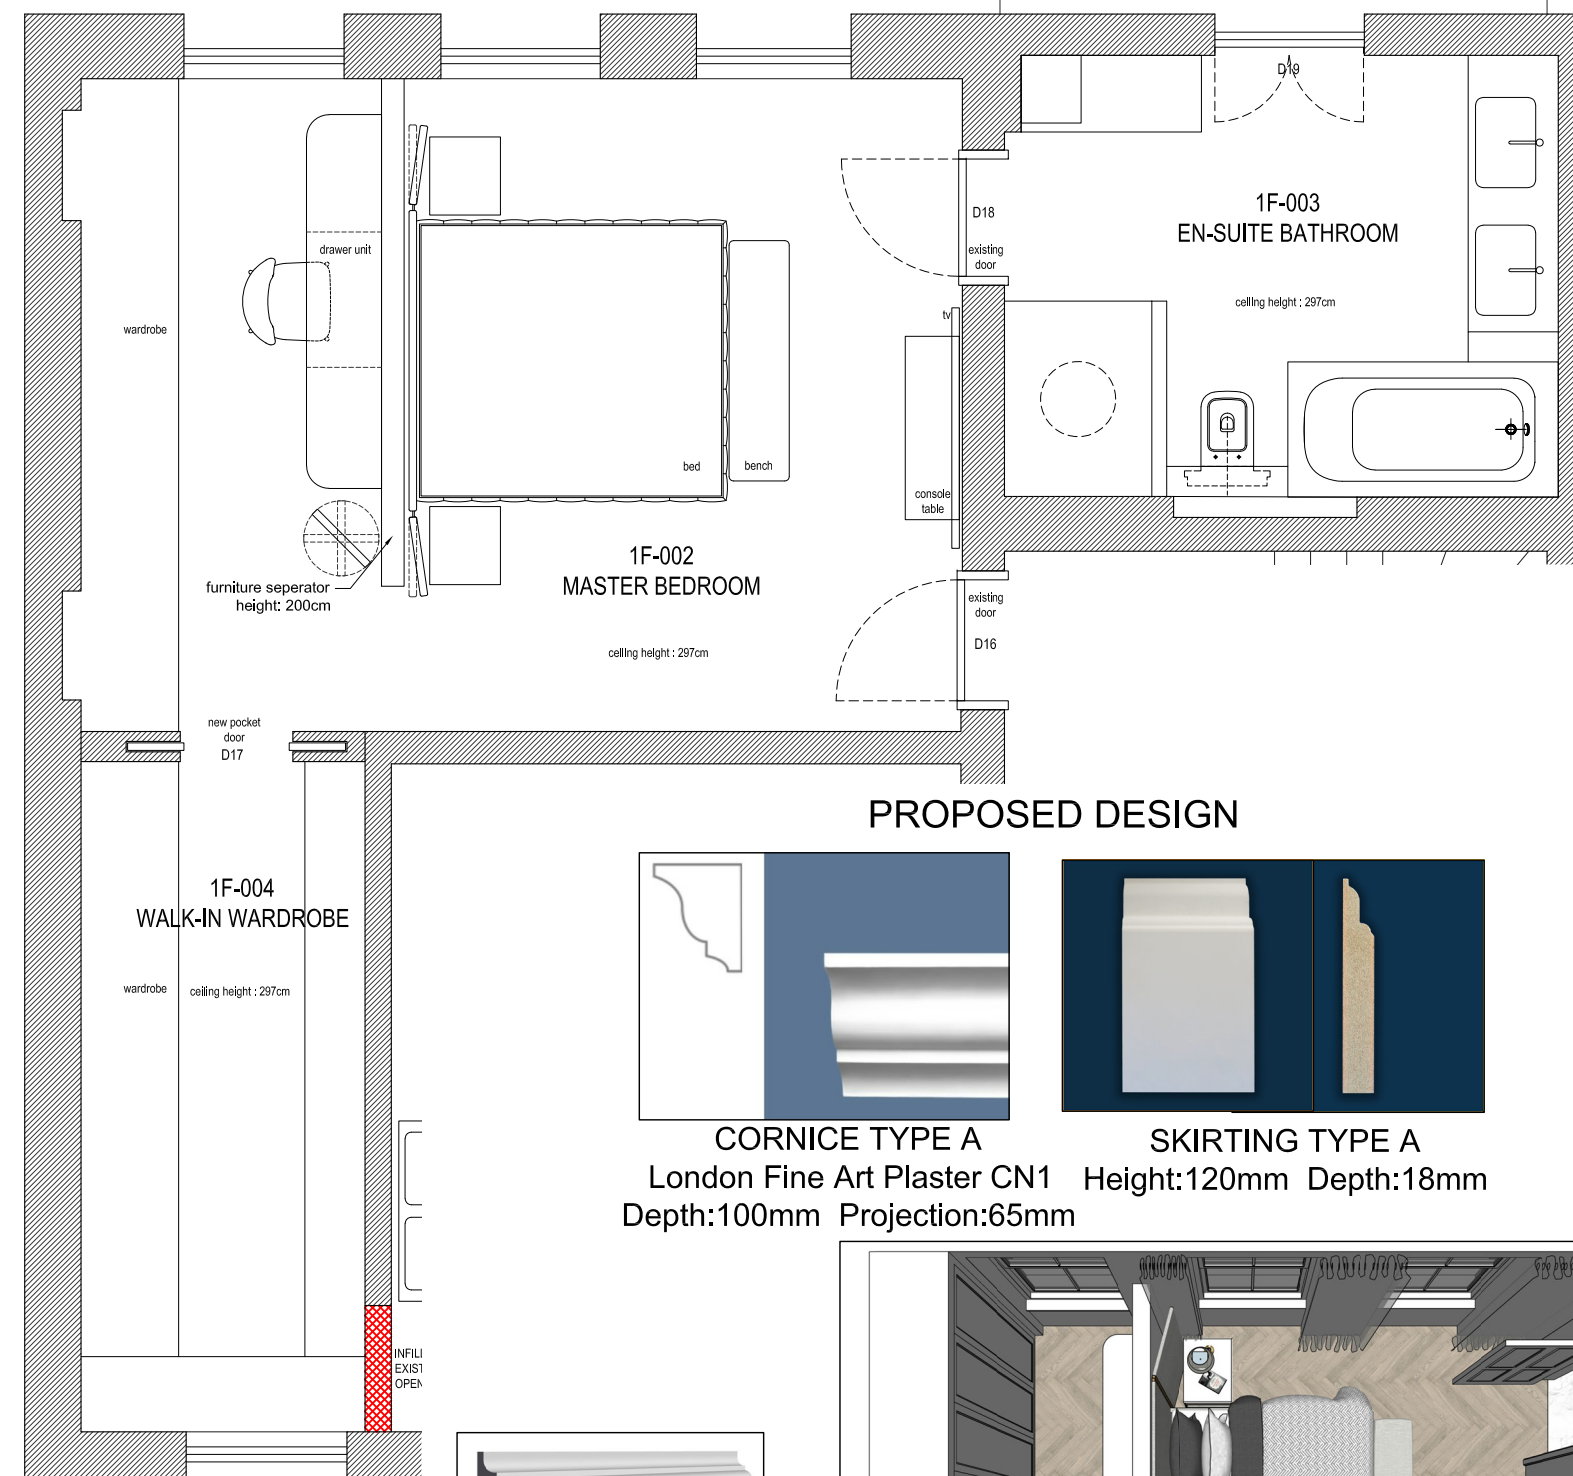



PROPOSED DESIGN

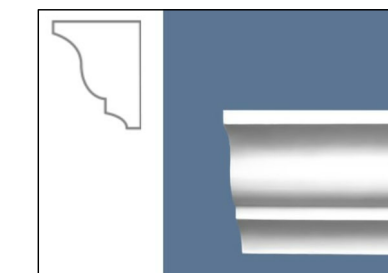

CORNICE TYPE A
London Fine Art Plaster CN1
Depth:100mm Projection:65mm

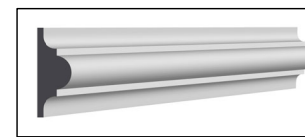

Moulding detail

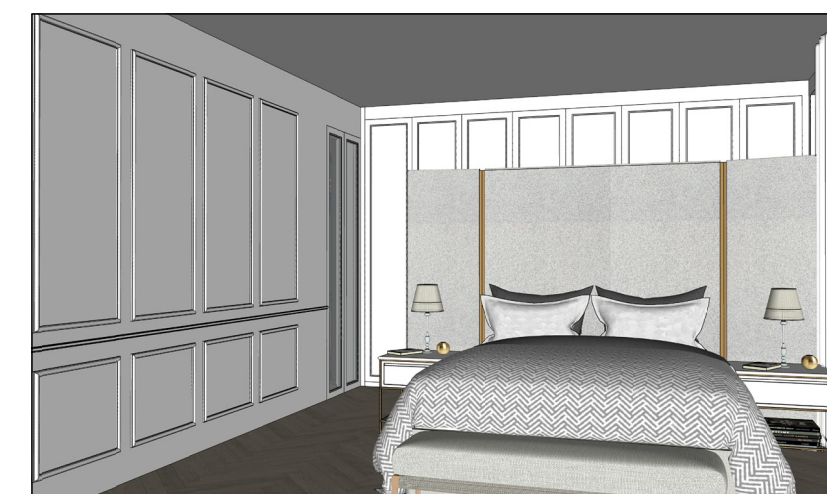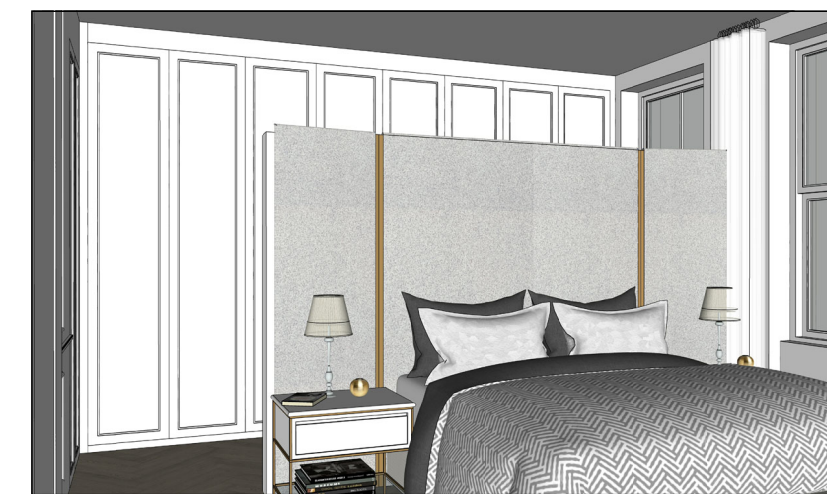

PROPOSED ALTERATIONS

- New wooden flooring
- Decorative moulding on the walls
- New Pocket door to walk-in wardrobe


New wardrobe fittings

En-suite Bathroom

- Underfloor heating
- New concealed cistern and a cabinet for it
- New sanitaryware, furniture, wall tiles/wallpaper and floor tiles

GRANTED ALTERATIONS

- Underfloor heating(exc bathroom)
- Replace joinery skirting
- Replace painted plaster cornices
- New painted joinery door frame and architraves to En-suite bathroom
- New painted joinery 'secret' flush door and frame to walk-in wardrobe
- Remove partition dividing wardrobes in walk-in wardrobe
- New joinery wardrobe fittings

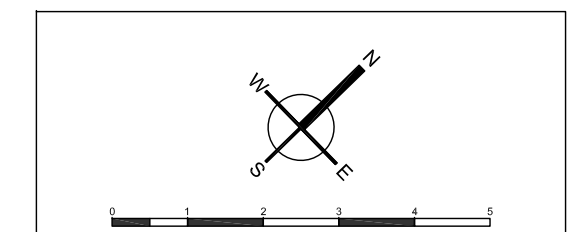

FILIZ CAPUR DESIGN LTD

Flat 1, Clarendon House,
23 Kew Gardens Road TW9 3HD
info@filizcapur.co.uk

JOB TITLE

17 Greville Place
London NW6 5JE

DRAWING TITLE

PROPOSED DESIGN
1F-MASTER BEDROOM

Scale	1/50 - A2
Date	10.10.2022
Issue	Listed Building Con.

Drawing No	GP-PL-013
------------	-----------