



1 Plan
Scale: 1:20

2 Plan
Scale: 1:20

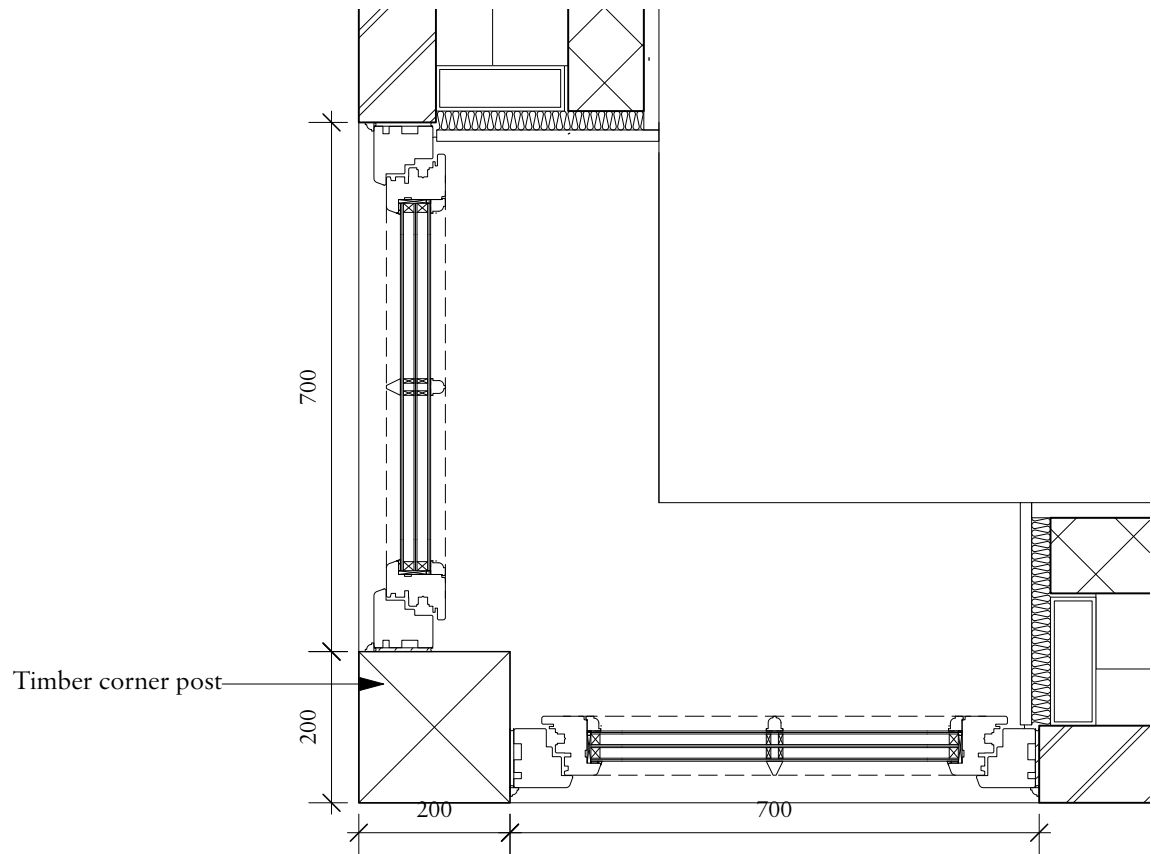

5 Plan
Scale: 1:10

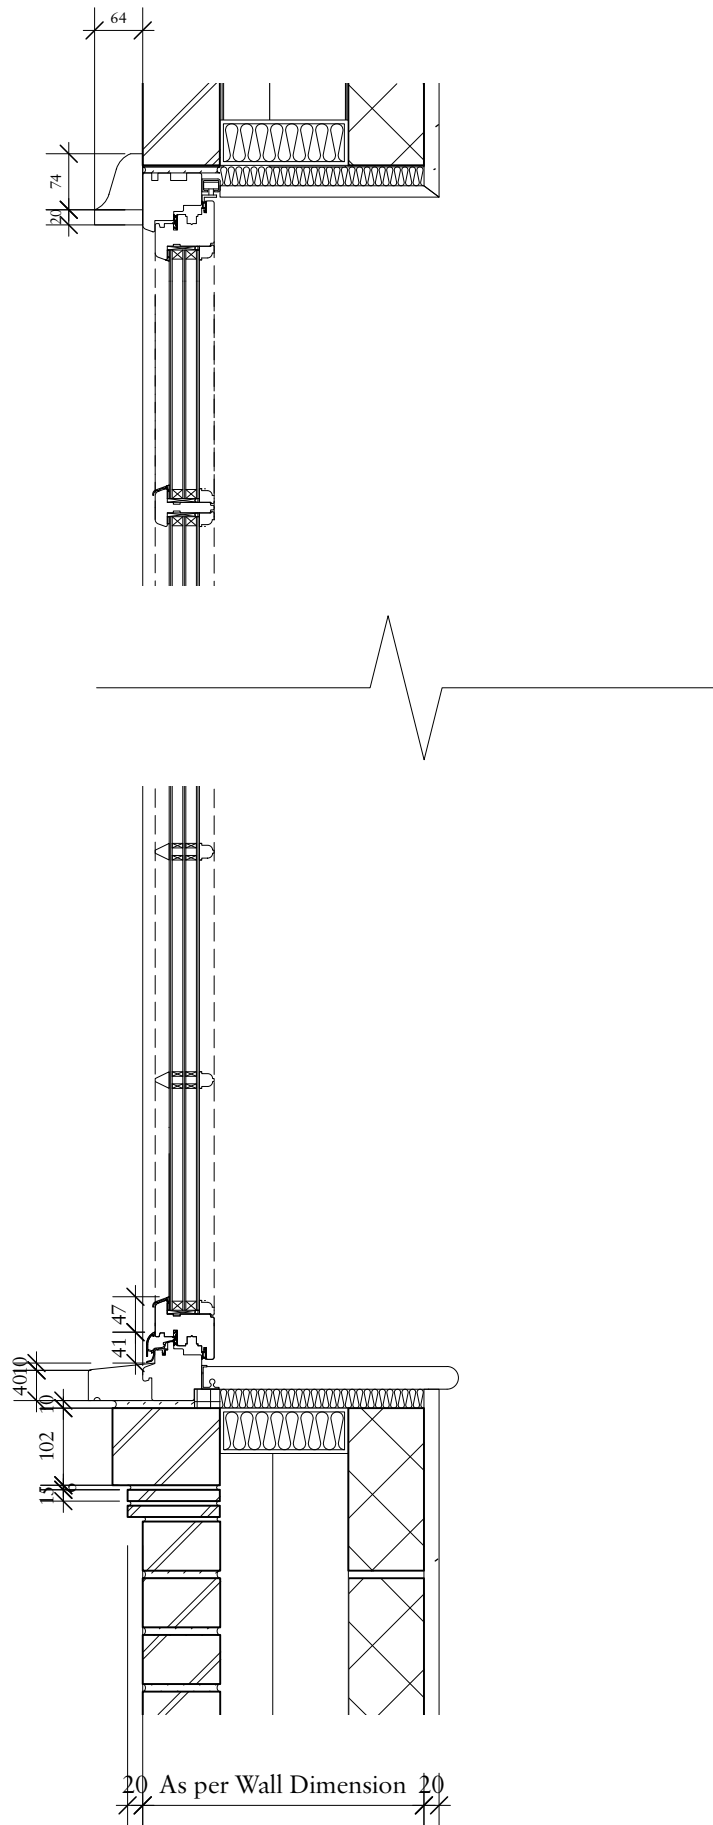

3 Detail 01 - Section
Scale: 1:10

Window Type	W-T04
Window Description	Triple Glazed Corner Casement windows
Window Numbers	W-GF-06, W-1F-07
Structural Opening	See drawing
Leaf Size	N/A
Finish	Hardwood timber painted black, clear lacquer seal
Ironmongery Set	Recessed Espagnolette Bolt and hidden stays
Glass Specification	1.6 W/(msq.K)

Important note

All dimensions in millimetres. Where dimensions are not given, drawings must not be scaled and the matter referred back to Charlton Brown Architects.

All dimensions and conditions are to be checked on site by the contractor prior to preparing drawings or commencing any work. The contractor is responsible for checking that there is no conflict between site dimensions and drawn dimensions.

In the event of any detail or dimensional conflict between Charlton Brown Architects drawings, the matter must be referred back to Charlton Brown Architects for clarification

Rev Date Details By

Charlton Brown Architecture & Interiors

The Belvedere, 2 Back Lane, Hampstead, London, NW3 1HL

Telephone +44(0)20 7794 1234
Email office@charltonbrown.com
Website www.charltonbrown.com

Client
Mr Alex Begun

Project
38 Frogmal Lane

Drawing Title
Window Type 04 - Details

Date	Drawn	Checked
07/09/2022	AN	SC

Scale
1:10

Issue Status
For Planning

Project Number	Drawing Number	Revision
20022	T-31-013	