

Window Type	W-T08
Window Description	Triple glazed double-height fixed bay window
Window Numbers	W-GF-08/ W-1F-09
Structural Opening	See drawing
Leaf Size	N/A
Finish	Hardwood timber painted black, clear lacquer seal
Ironmongery Set	Recessed Espagnolette Bolt and hidden stays
Glass Specification	1.6 W/(msq.K)

Important note

All dimensions in millimetres. Where dimensions are not given, drawings must not be scaled and the matter referred back to Charlton Brown Architects.

All dimensions and conditions are to be checked on site by the contractor prior to preparing drawings or commencing any work. The contractor is responsible for checking that there is no conflict between site dimensions and drawn dimensions.

In the event of any detail or dimensional conflict between Charlton Brown Architects drawings, the matter must be referred back to Charlton Brown Architects for clarification

Rev Date Details By

Charlton Brown Architecture & Interiors

The Belvedere, 2 Back Lane, Hampstead, London, NW3 1HL

Telephone +44(0)20 7794 1234
Email office@charltonbrown.com
Website www.charltonbrown.com

Client
Mr Alex Begun

Project
38 Frogmal Lane


Drawing Title
Window Type 08 - Details

Date 07/09/2022 Drawn AN Checked SC


Scale
1:10

Issue Status
For Planning


Project Number 20022 Drawing Number T-31-017 Revision

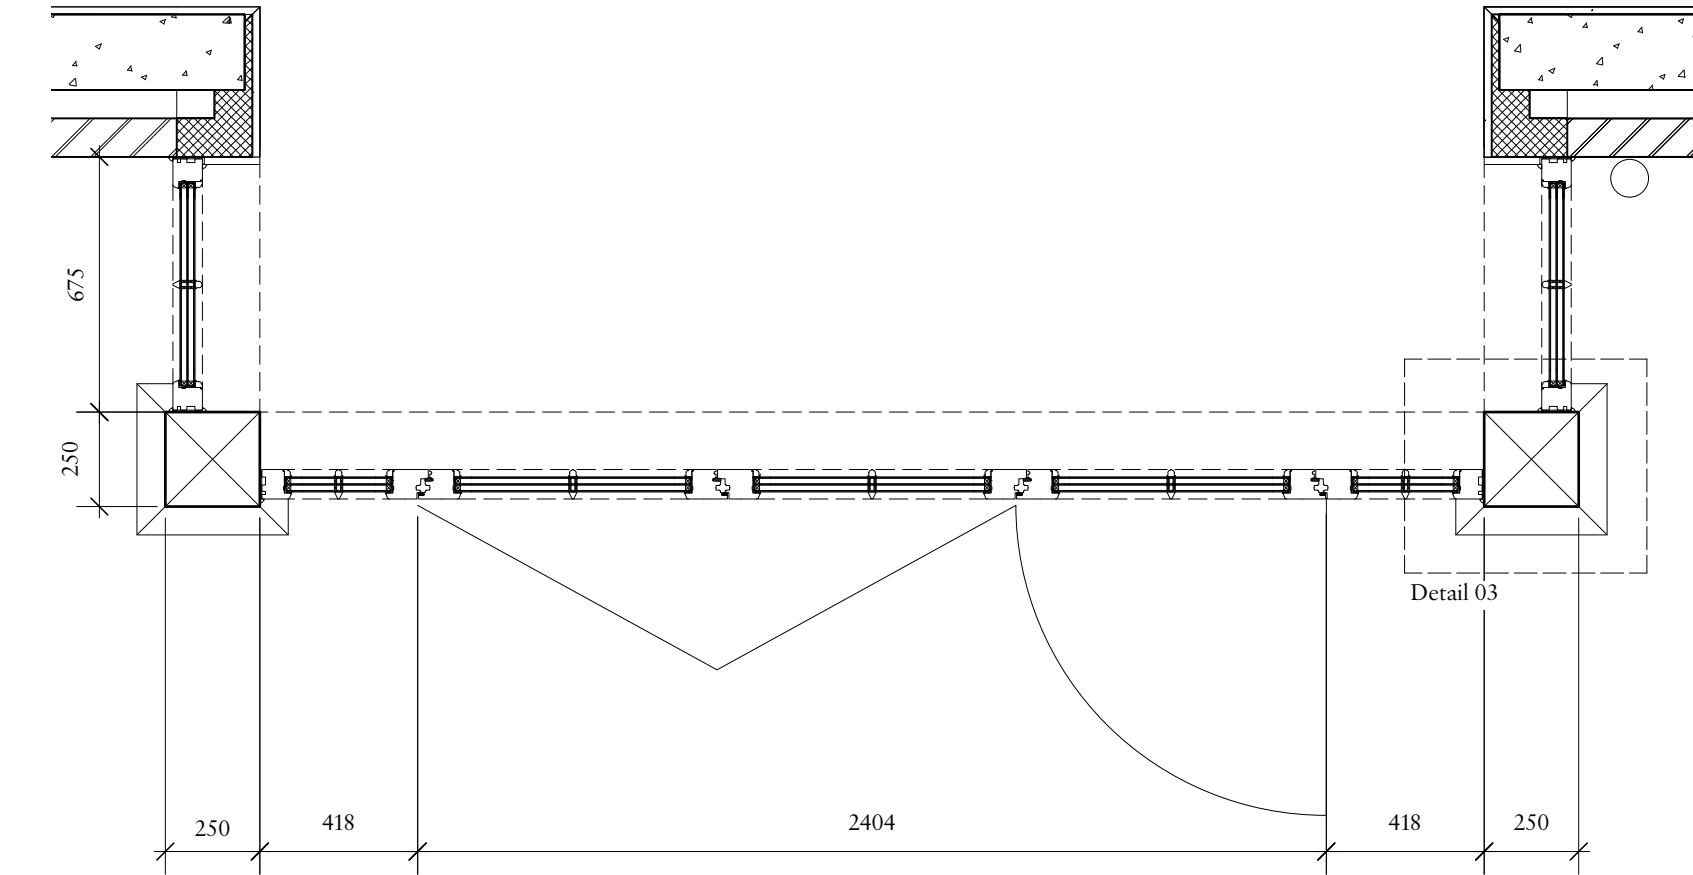

1 Detail 01 - Plan
Scale: 1:20

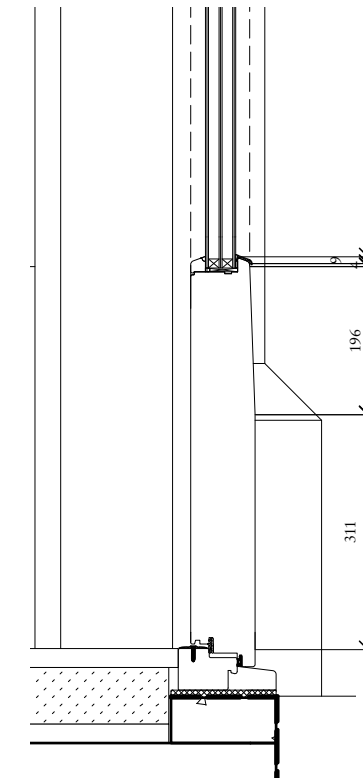

2 Detail 02 - Plan
Scale: 1:10

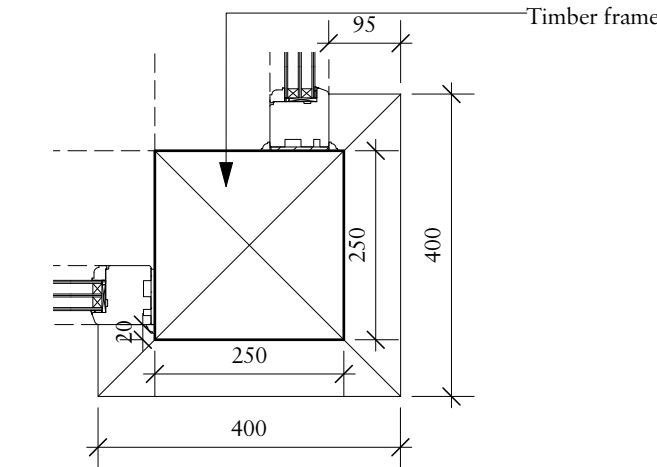

3 Detail 03 - Plan
Scale: 1:10