



D-EX-GF-01

Door Type	D-EX-GF-01
Door Description	Hardwood inward opening oak door with raked groove detail
Door Size	2383mm H x 1100mm W
Finish	Hardwood Oak

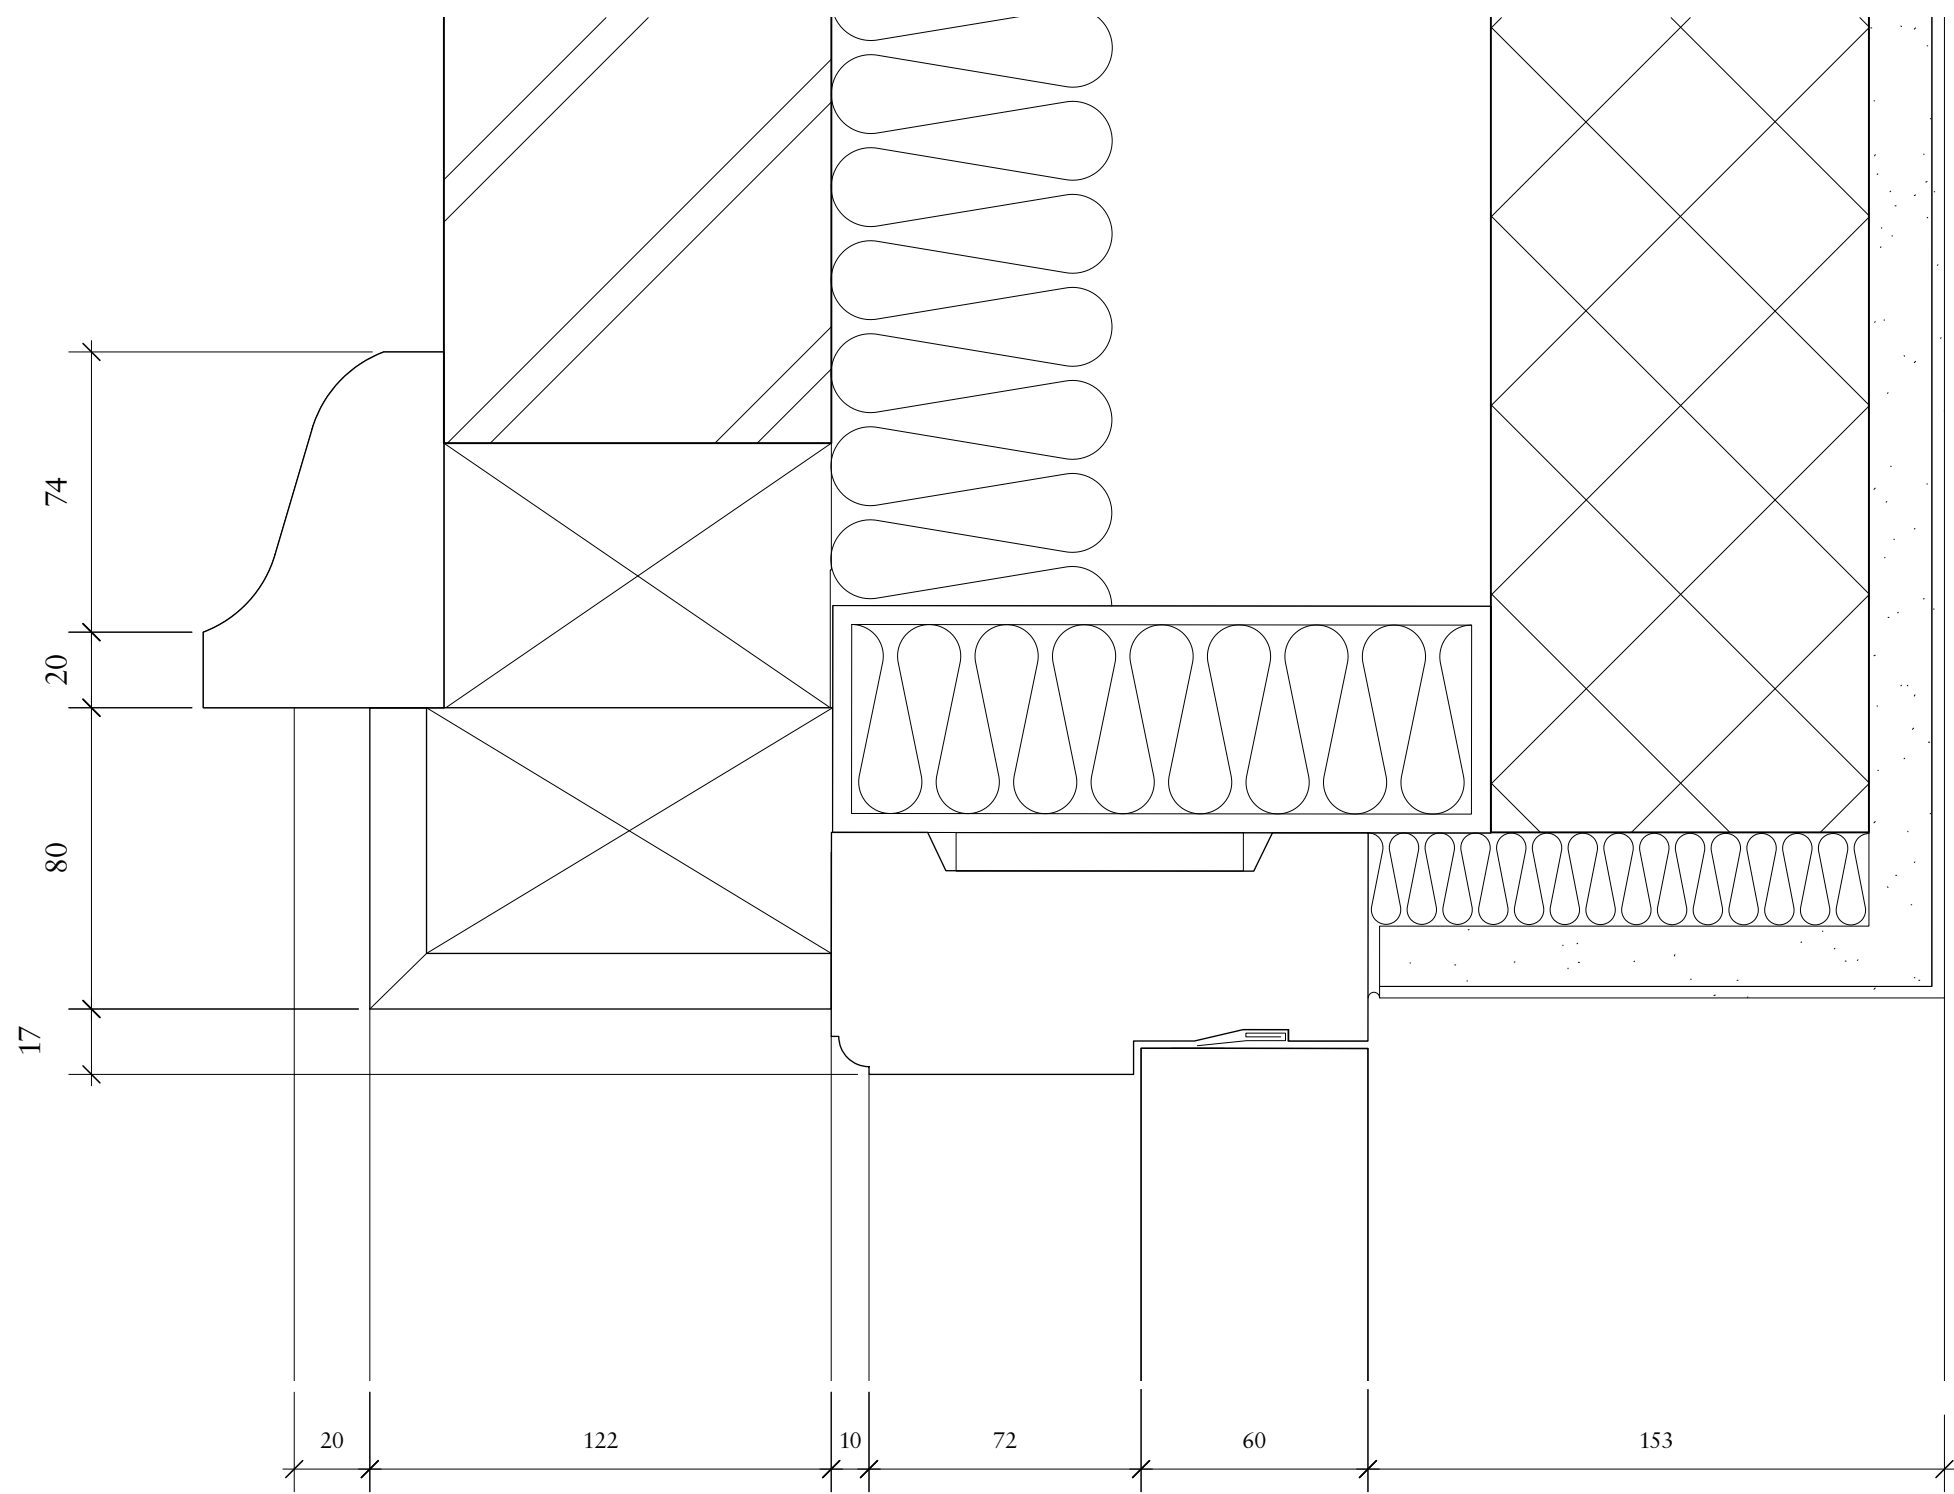

1 Section
Scale: Half Actual Size

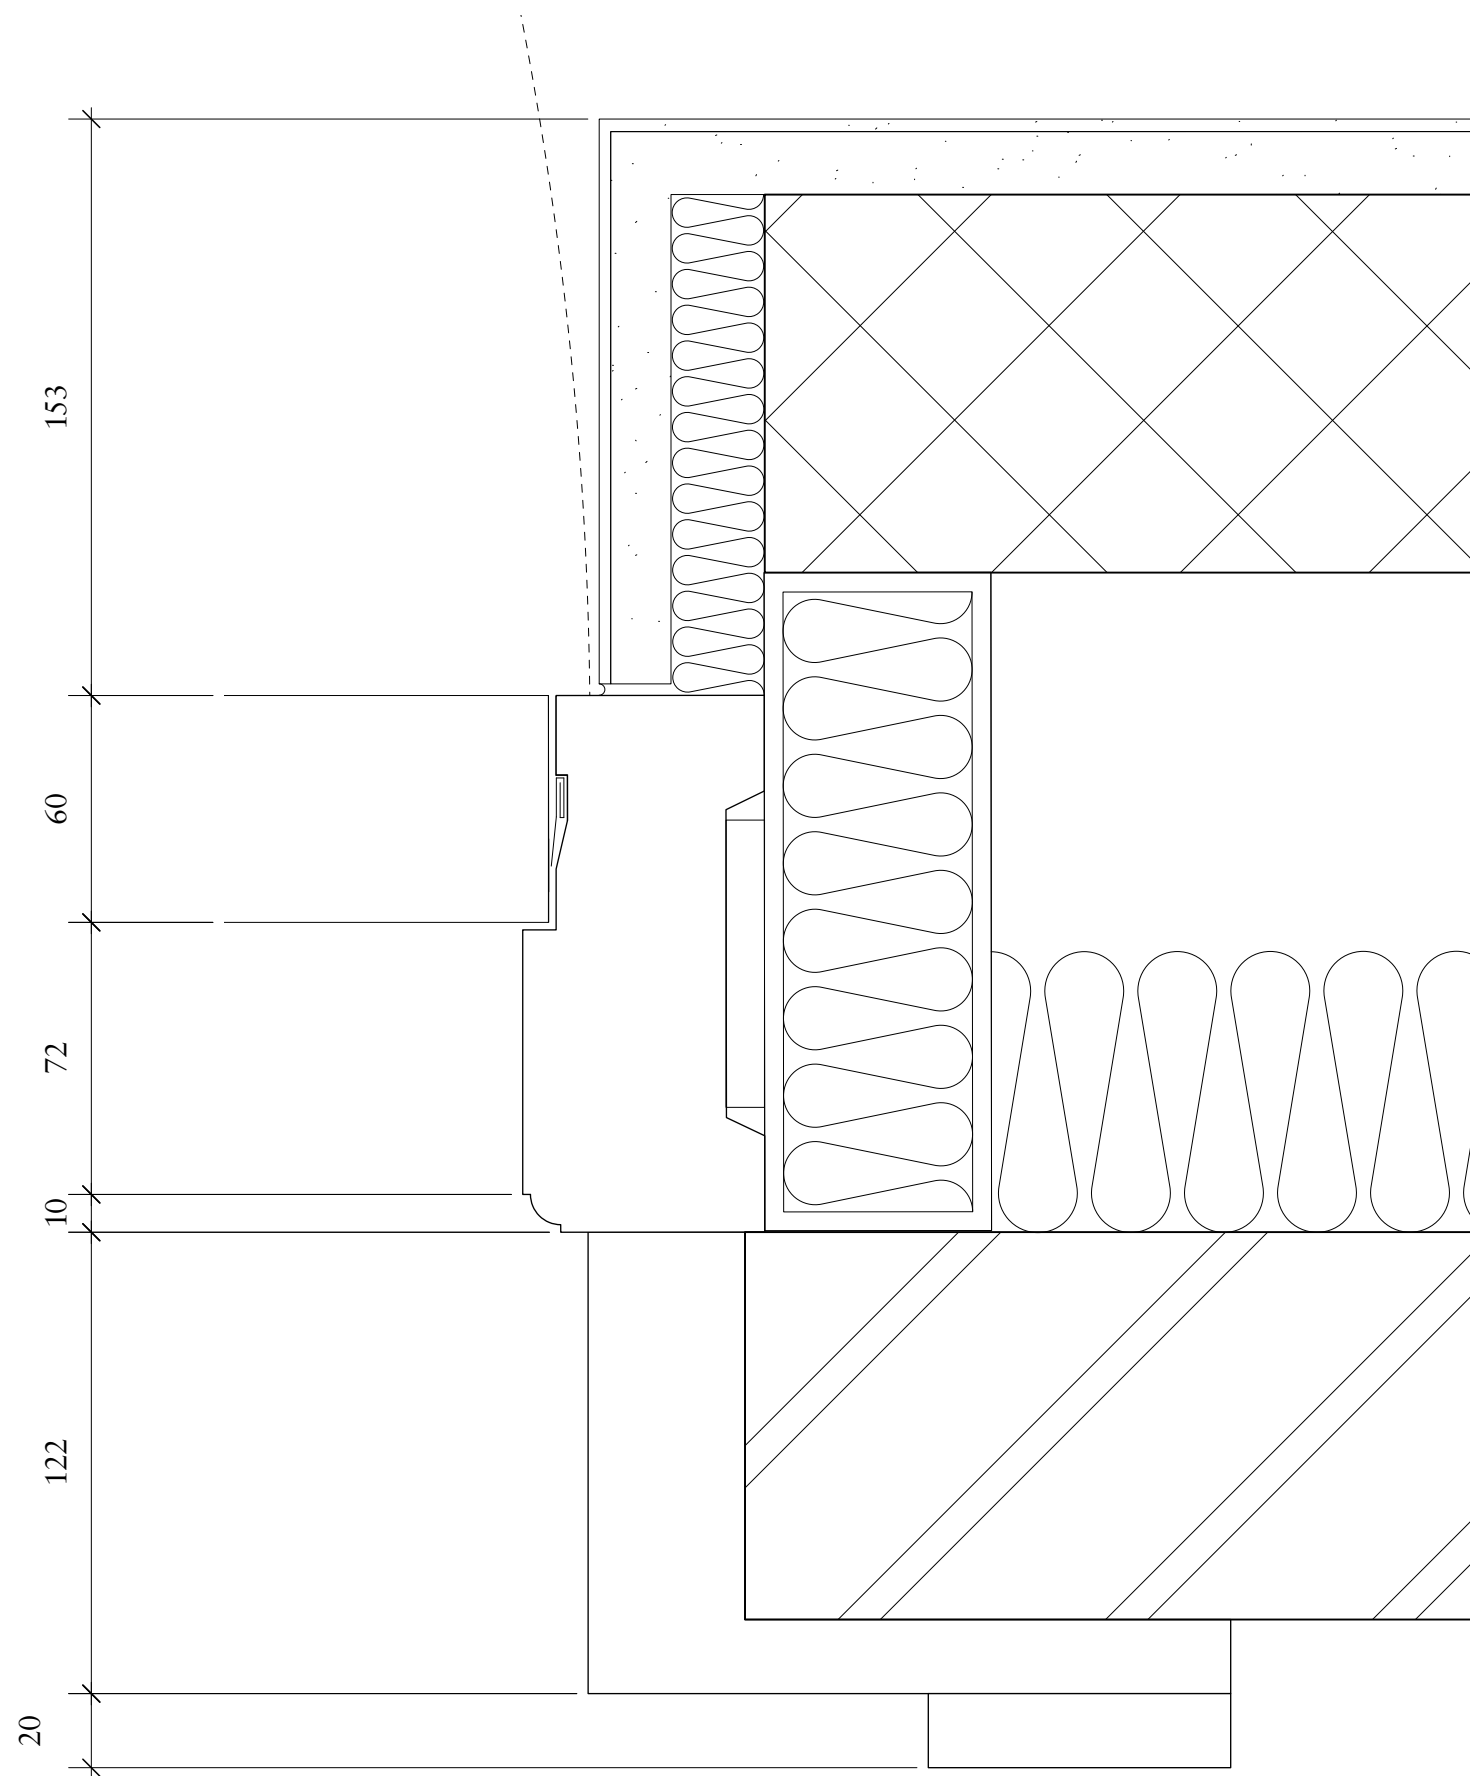

2 Plan View
Scale: Half Actual Size

Important note

All dimensions in millimetres. Where dimensions are not given, drawings must not be scaled and the matter referred back to Charlton Brown Architects.

All dimensions and conditions are to be checked on site by the contractor prior to preparing drawings or commencing any work. The contractor is responsible for checking that there is no conflict between site dimensions and drawn dimensions.

In the event of any detail or dimensional conflict between Charlton Brown Architects drawings, the matter must be referred back to Charlton Brown Architects for clarification

Rev	Date	Details	By
-----	------	---------	----

Charlton Brown Architecture & Interiors

The Belvedere, 2 Back Lane, Hampstead, London, NW3 1HL

Telephone	+44(0)20 7794 1234
Email	office@charltonbrown.com
Website	www.charltonbrown.com

Client
Mr Alex Begun

Project
38 Frognal Lane

Drawing Title
External Door GF 01

Date	Drawn	Checked
07/10/2022	JB	SM

Scale
1:2

Issue Status
Planning

Project Number	Drawing Number	Revision
20022	32-010	