



NOTES:

Check all dimensions on site.
Inform architect of any discrepancies
Cross-refer to all related documents

Survey made for planning purposes.
Check survey required prior
to detailed design.

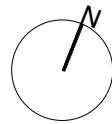

1 Site Location Plan
Scale 1:1250

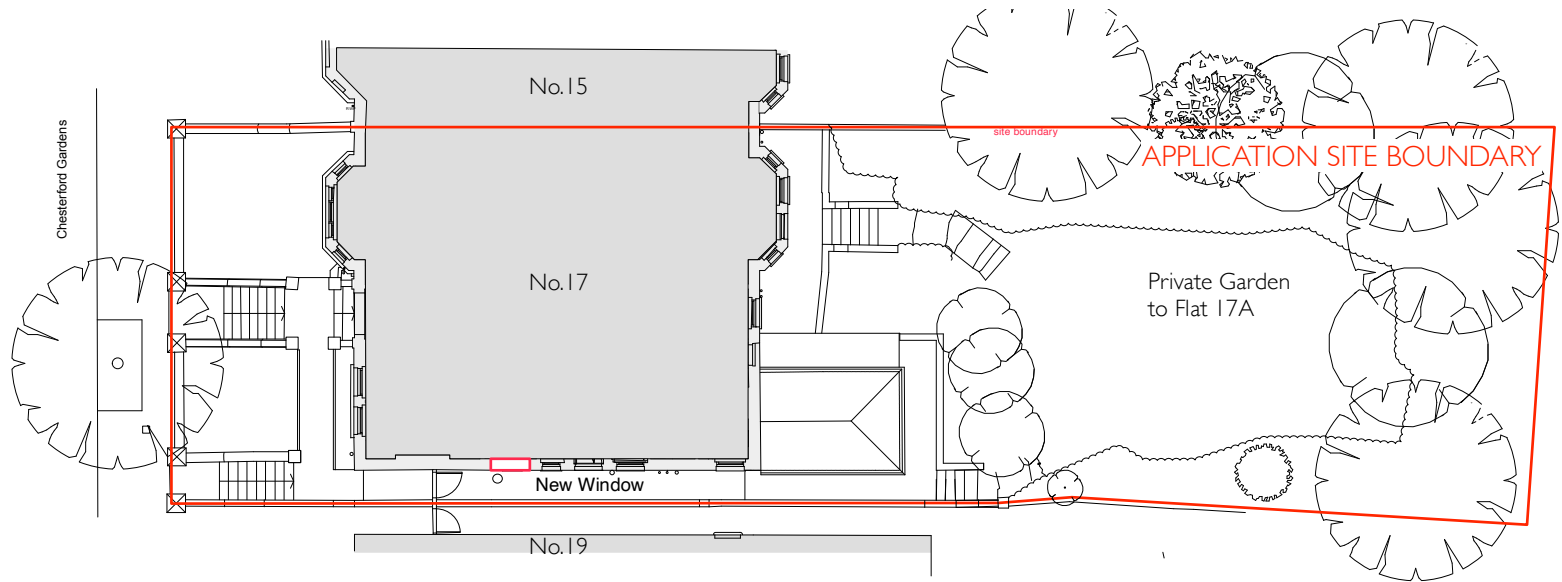

2 Block Plan
Scale 1:250

(-) 10 10 2022 Issued for Planning

Revision
Project
17 Chesterford Gardens London NW3 7DD
Title
Site Location and Block Plans
No.
CFG/PL/100 Rev: -
Status
For Information

Scale Date
1:1250; 250 @ A3 12/2021