
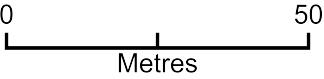


# Change Please Toast Regents Place

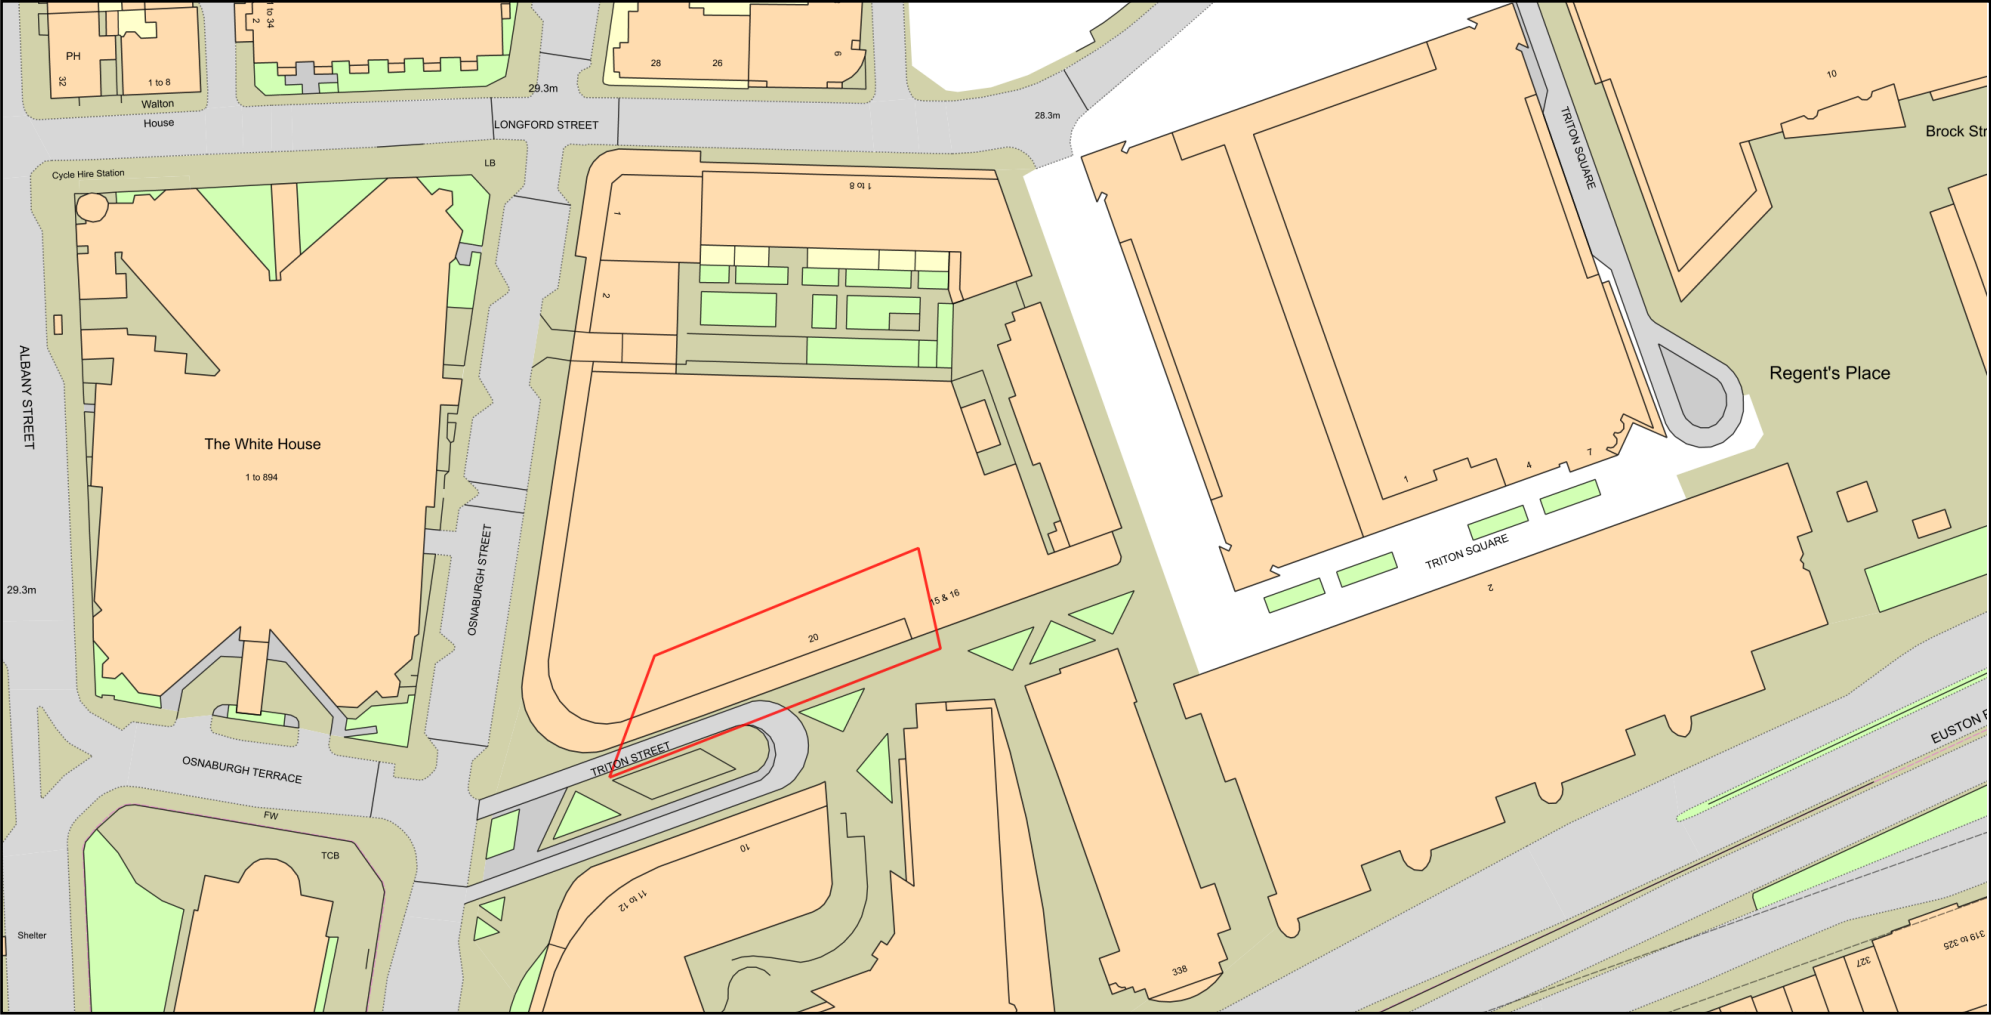

Plan Produced for: **Change Please Toast**  
Date Produced: 09 Nov 2022  
Plan Reference Number: TQRQM22313151232666  
Scale: 1:1250 @ A4  
© Crown copyright and database rights 2021 OS 100042766