


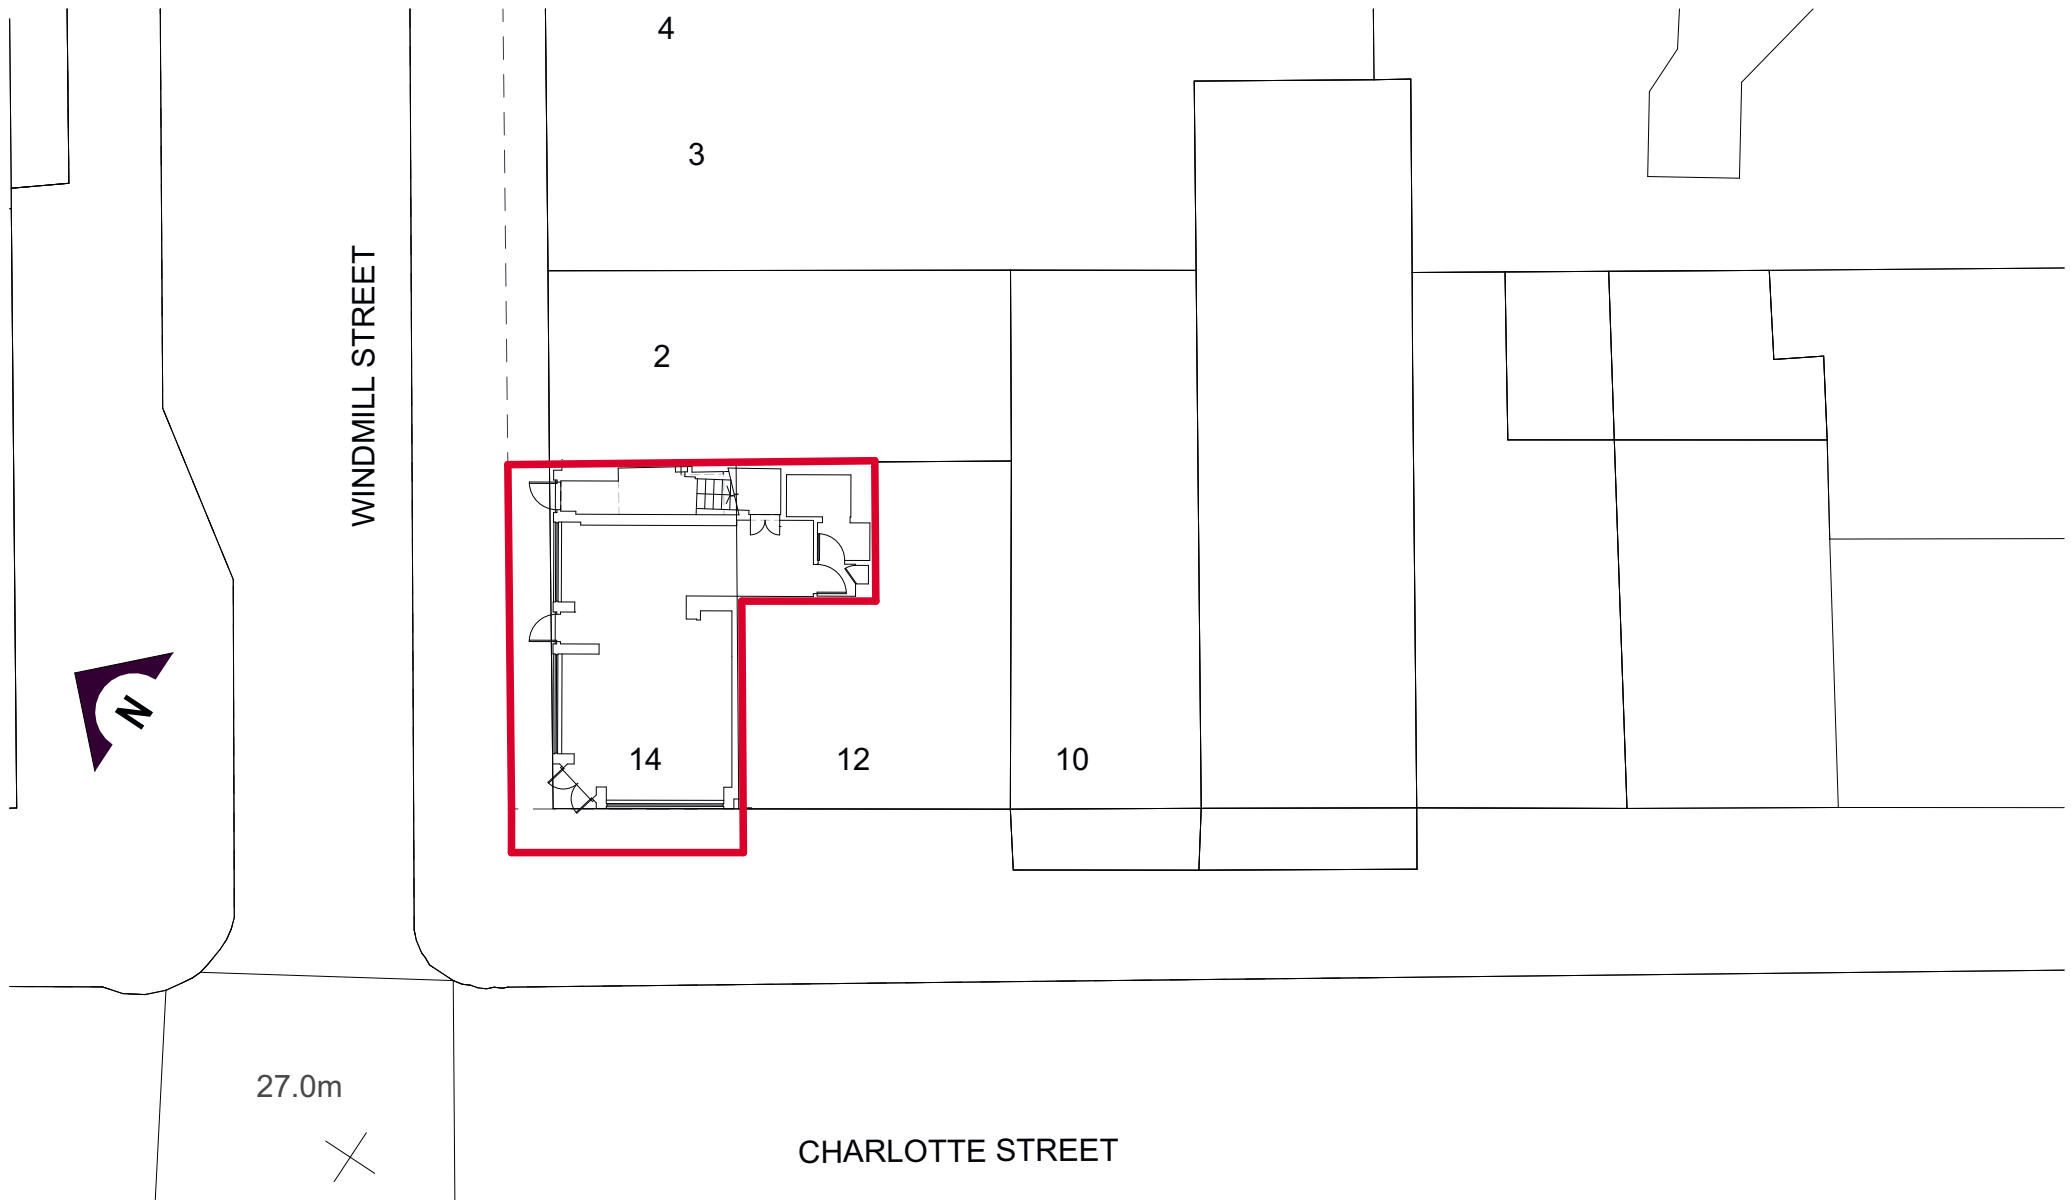

BLOCK PLAN

SCALE 1:200/A4

DR NO: 14CS 010

DATE: 09 DECEMBER 2021

REV: - (2021 12 09)



RAIDARCHITECTURE

36 Waterways House

Bentlinck Road

West Drayton

UB7 7SG

Website: raidarchitecture.co.uk

info@raidarchitecture.co.uk