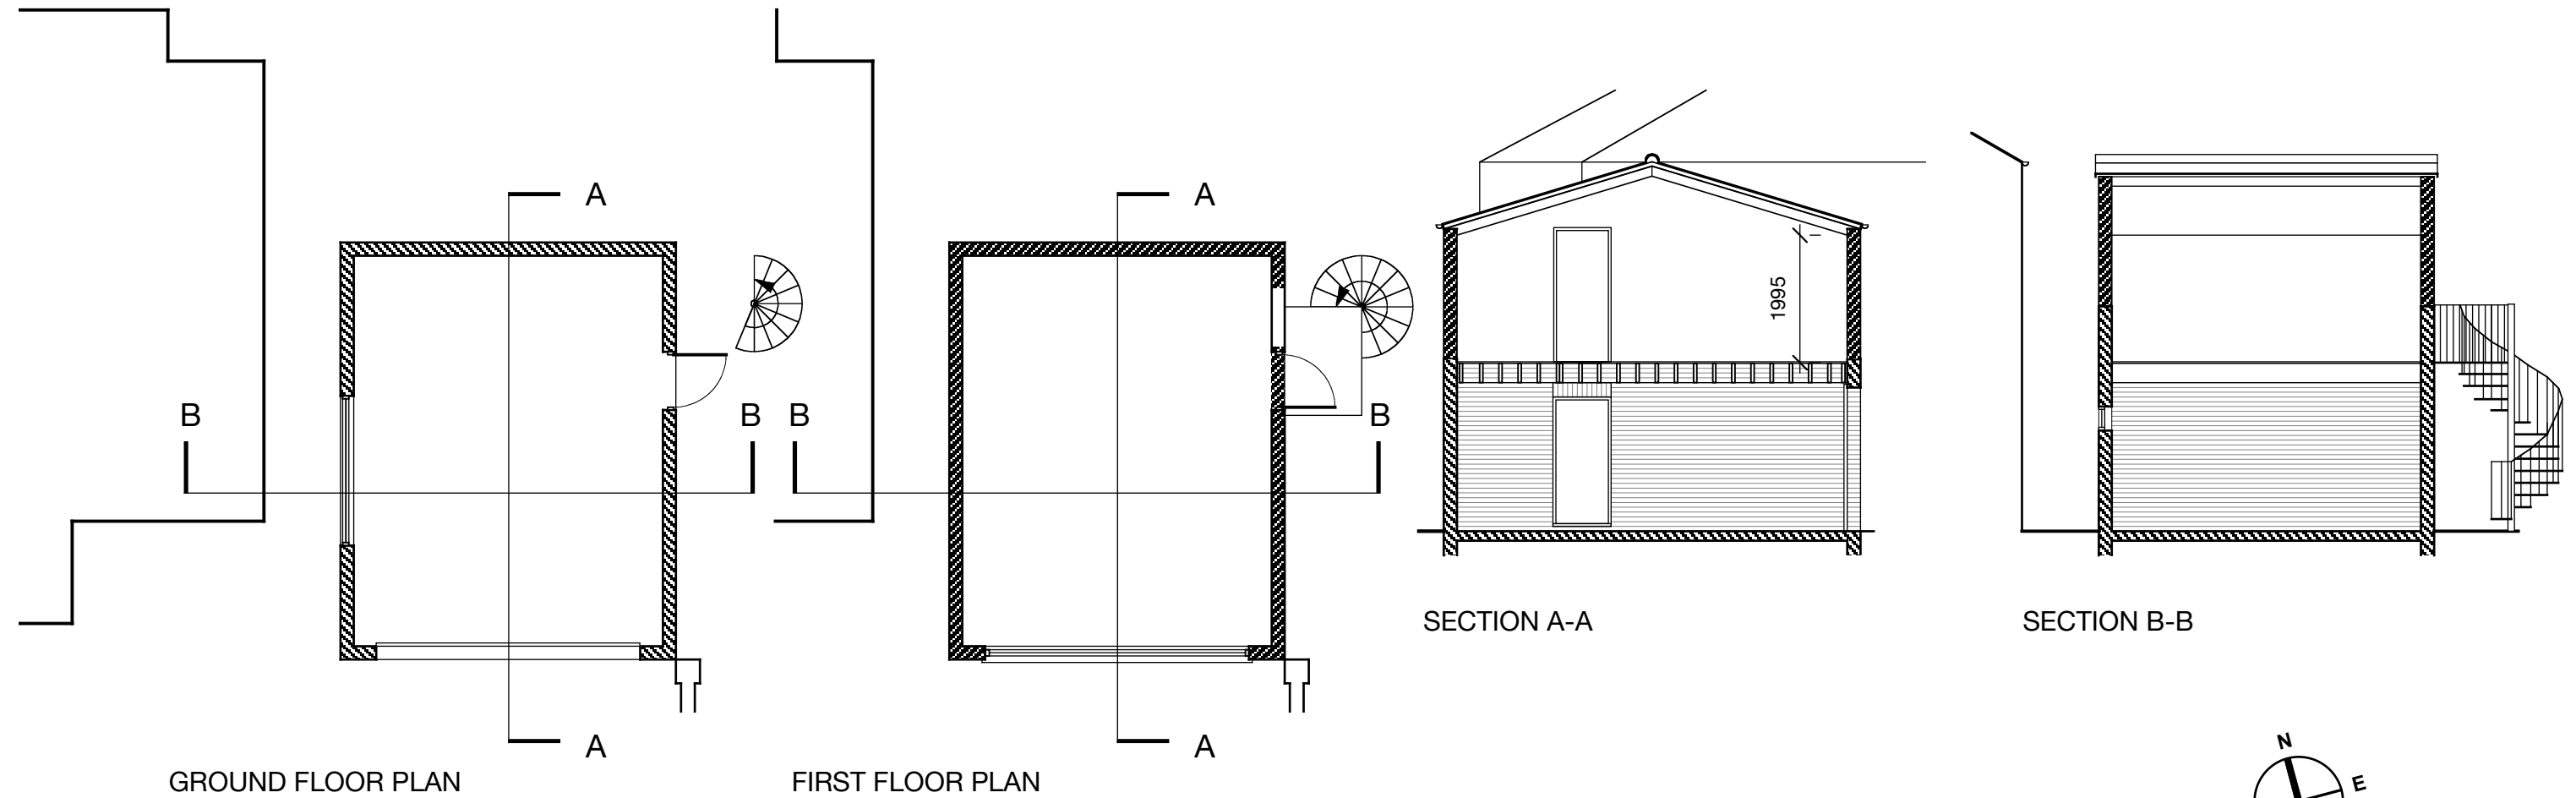
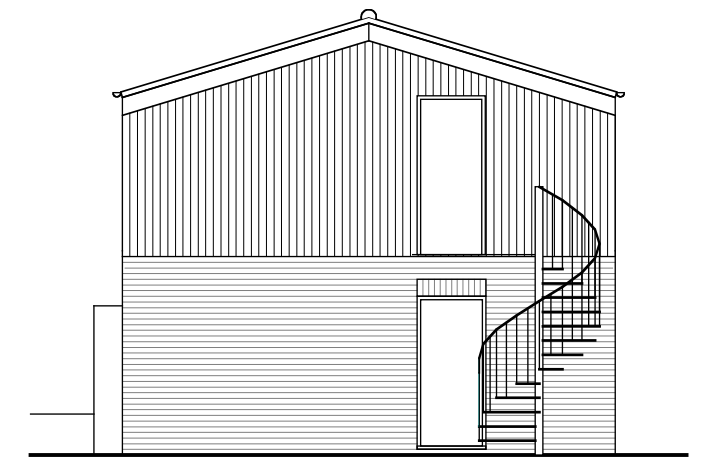
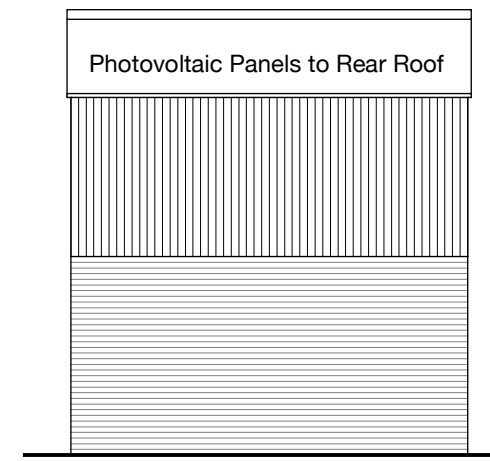
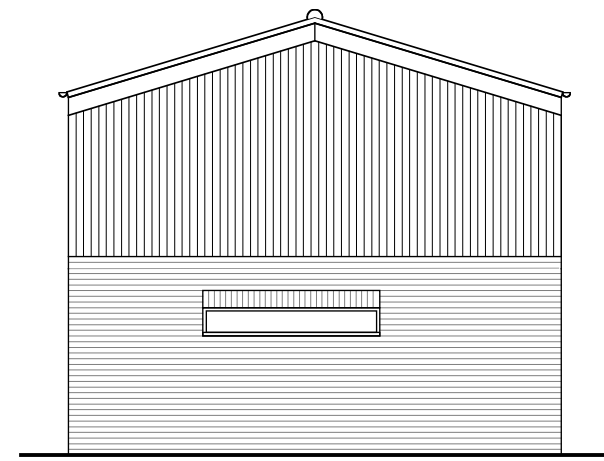
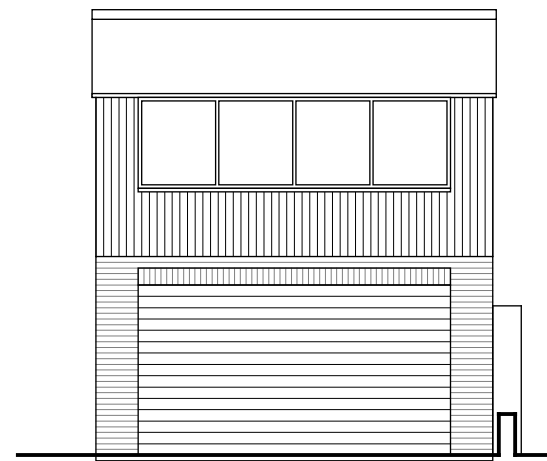


MKS Architects Office MKS Architects 1 Cobham Mews Agar Grove Telephone 020 7483 4552 Fax 020 7483 3026 email: office@mksarchitects.com	Client	Judi and Phil Wainman	Scale	1 :100 @ A3	Drwg. No. P01	Notes	Do not scale from drawing Drawing to be read in conjunction with all other relevant documents © MKS Architects
	Job	4 Mansion Gardens London NW3	Date	27.09.18			
	Drwg.	Proposed	Dwn.	PS	Rev		