



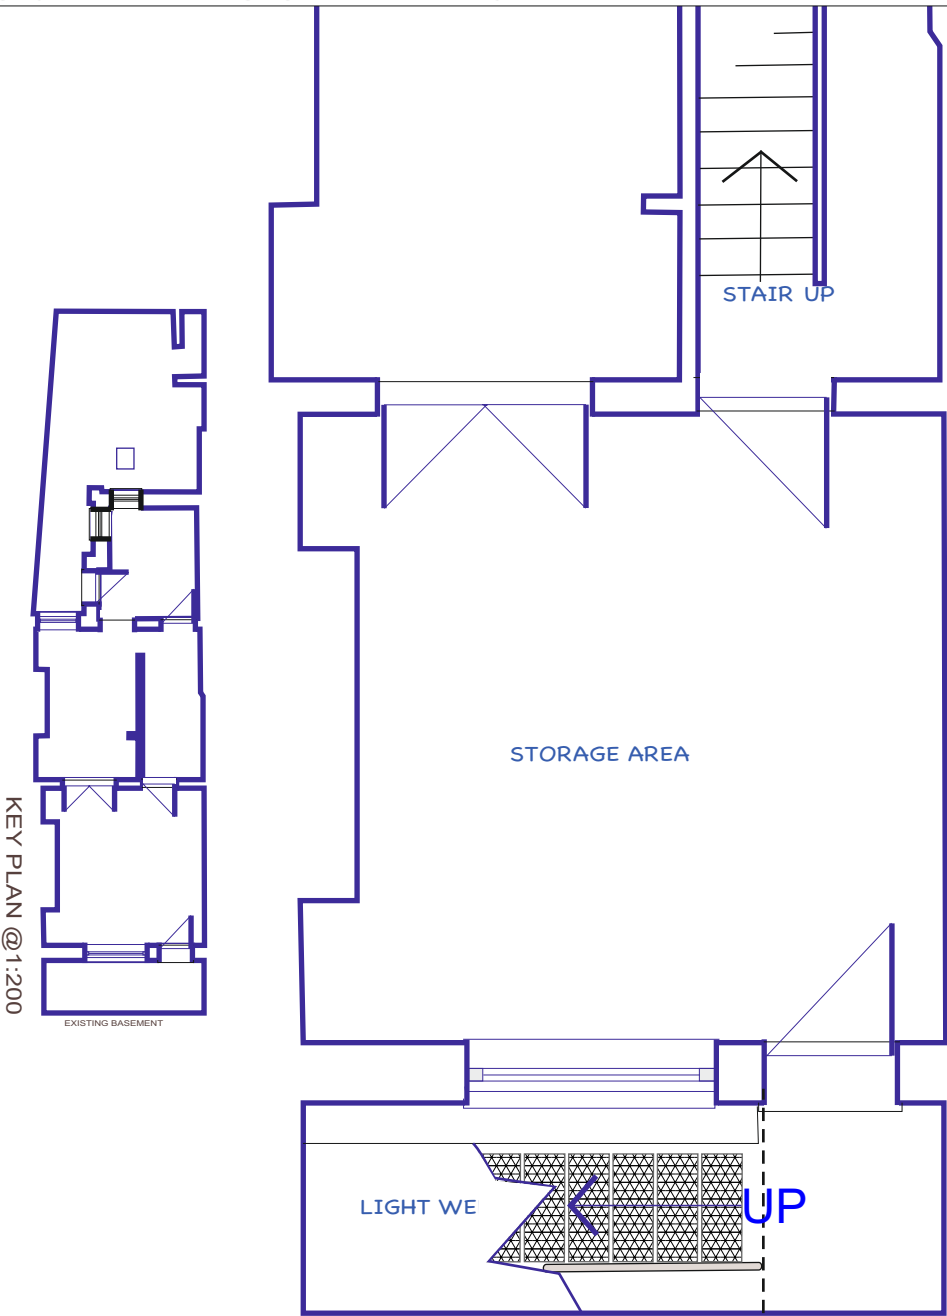

PROPOSED BASEMENT

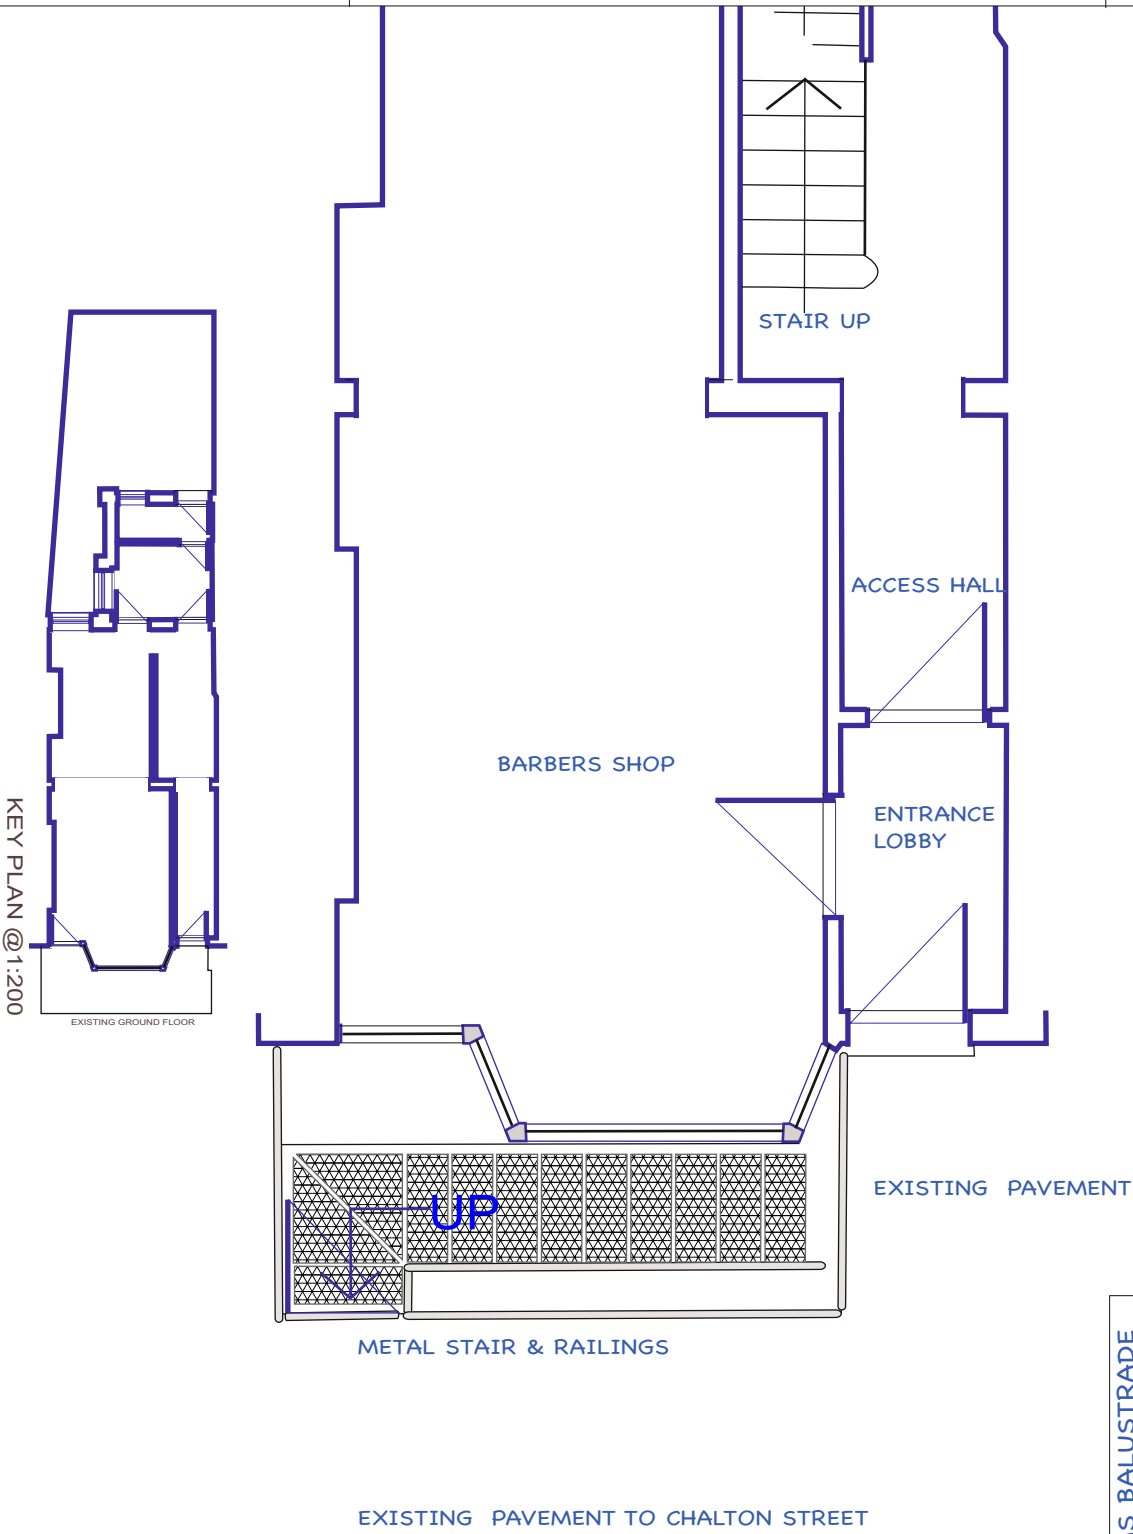

PROPOSED GROUND FLOOR

