


Note: These drawings are based on the proposed scheme that are currently under planning review, under planning application REF: 2022/2442/P.

This application seeks to add to the scheme at third and roof level only.

New proposals in this application have been annotated for clarity.

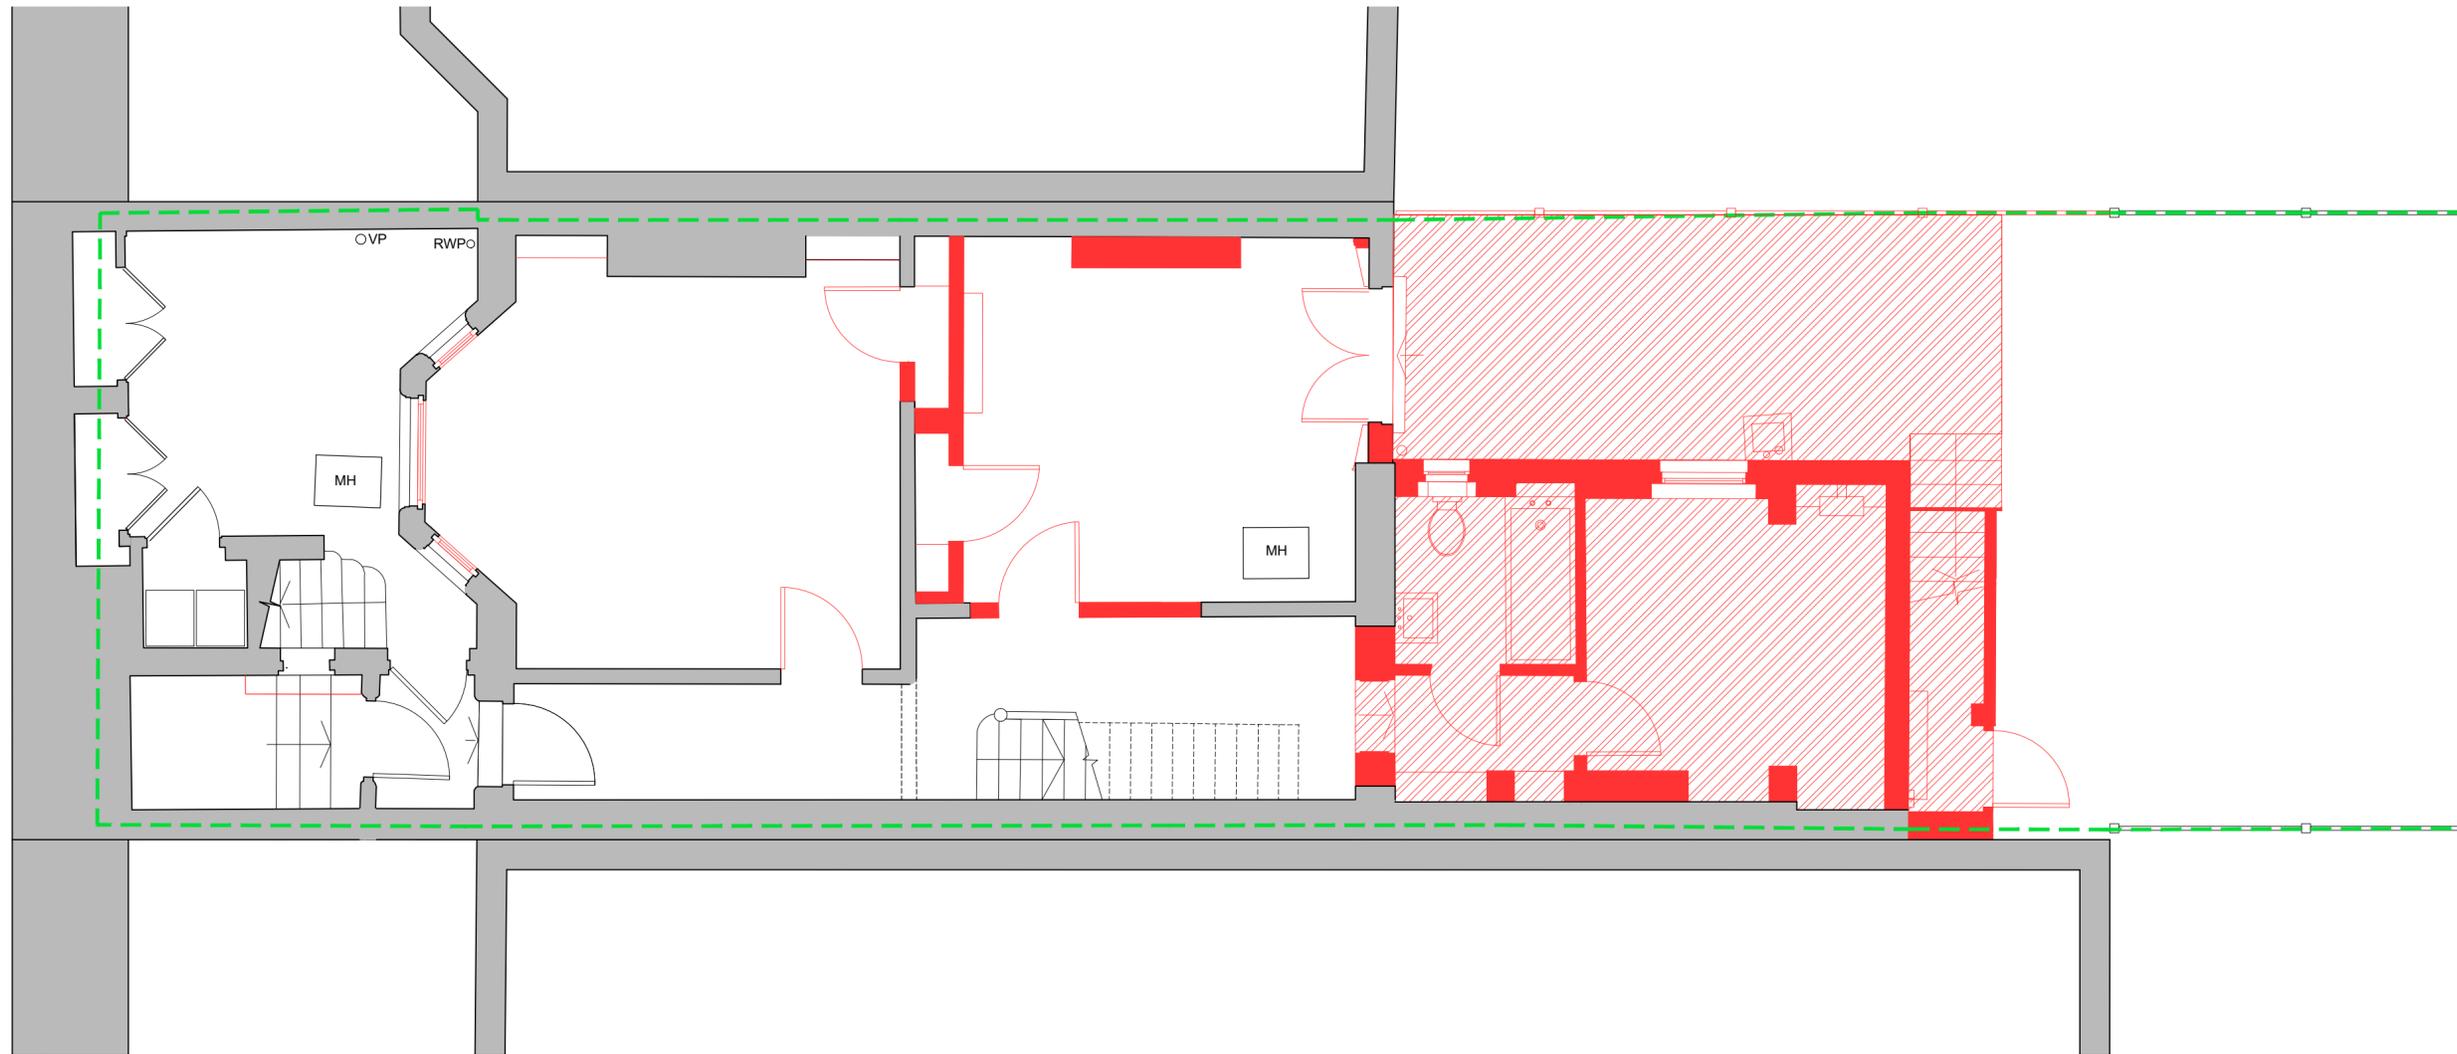

KEY:

- Existing building fabric
- Building fabric to be removed as part of application 2022/2442/P - Currently under review.
- Roof and roof material to be removed as part of application 2022/2442/P - Currently under review.
- Floor to be removed as part of application 2022/2442/P - Currently under review.
- Building fabric to be removed as part of this planning application.
- Roof and roof slates to be removed as part of this application
- Existing slates removed

Key Plan




Winchester House 1-3 Brixton Road London SW9 6DE
T 020 7251 0781 W formationarchitects.co.uk

Project
11 Denning Road
Hampstead
Camden Town, London
NW3 1ST

Client
Maja

Drawing Title
Proposed Demolition Plans
Lower Ground Floor

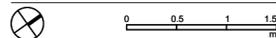

Drawn by SK Checked by CH Scale 1:50@A2

Status
For Planning

Job number 6922 Drawing number D4199 Revision 00