



**BRADLEYS**  
**ROADSIDE DINING PROPOSAL 16.09.21**  
**23 | 25 WINCHESTER ROAD, BELSIZE PARK, LONDON NW3 3NR1**  
 ALL DIMENSIONS IN MILLIMETERS UNLESS OTHERWISE STATED

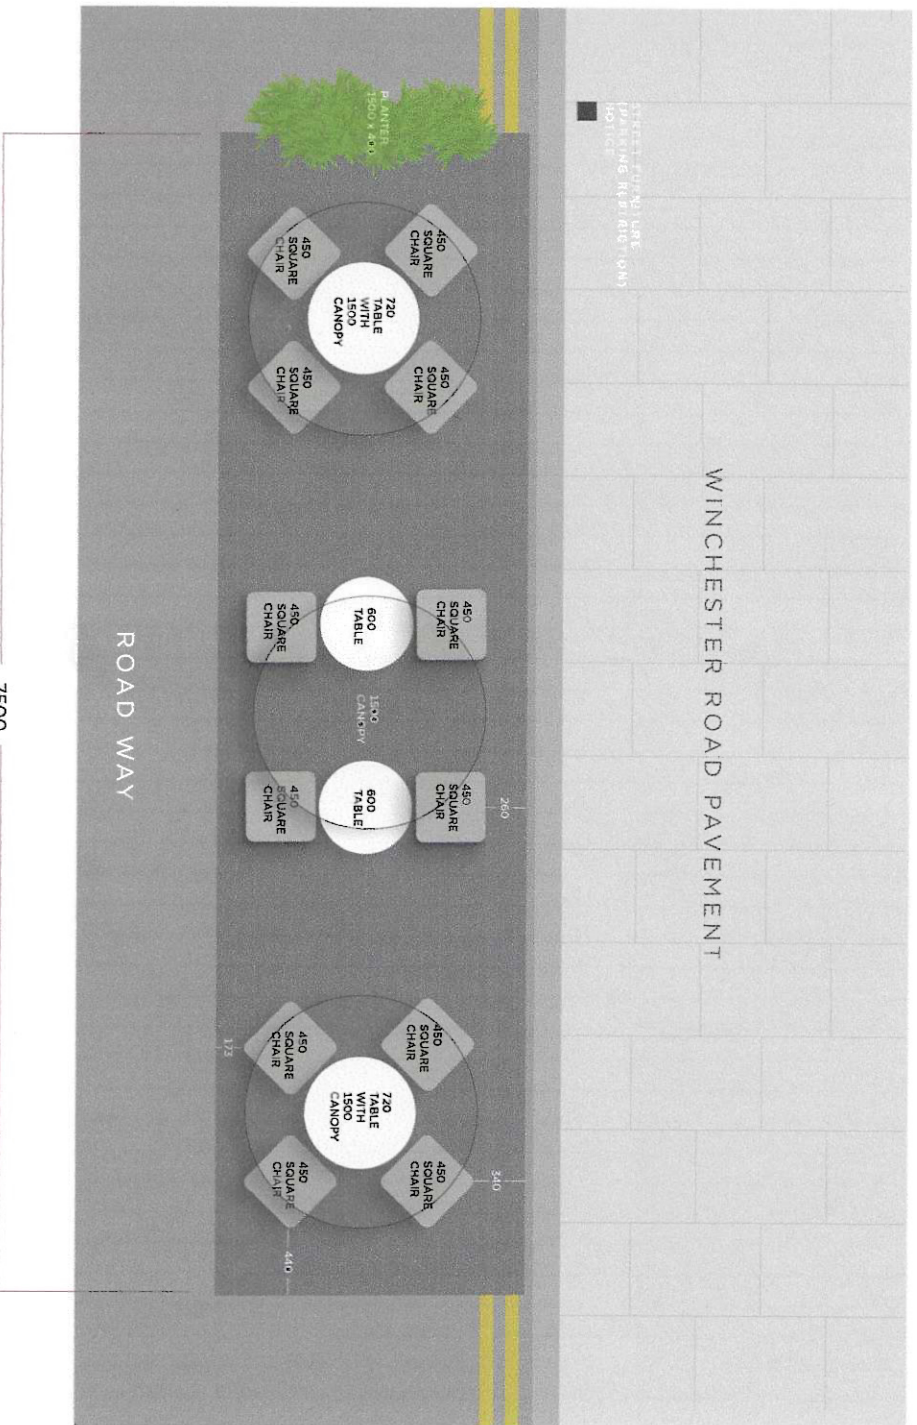

PLAN 1:10

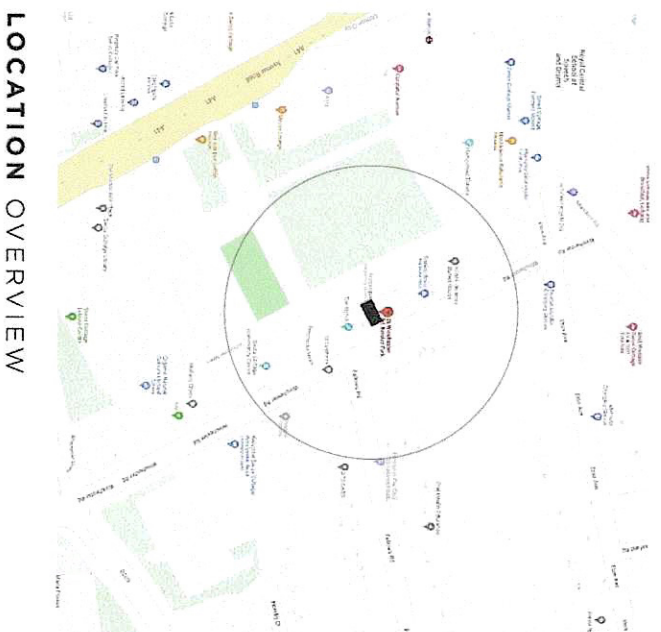

**LOCATION OVERVIEW**

**V8**

