



This drawing is the property of chris orwin architectural design ltd. Copyright is reserved by them and the drawing is issued on the condition that it is not copied, reproduced, retained or disclosed to any unauthorised person, wholly or in part without the written consent of chris orwin architectural design ltd. All dimensions to be verified on site, do not scale drawing.

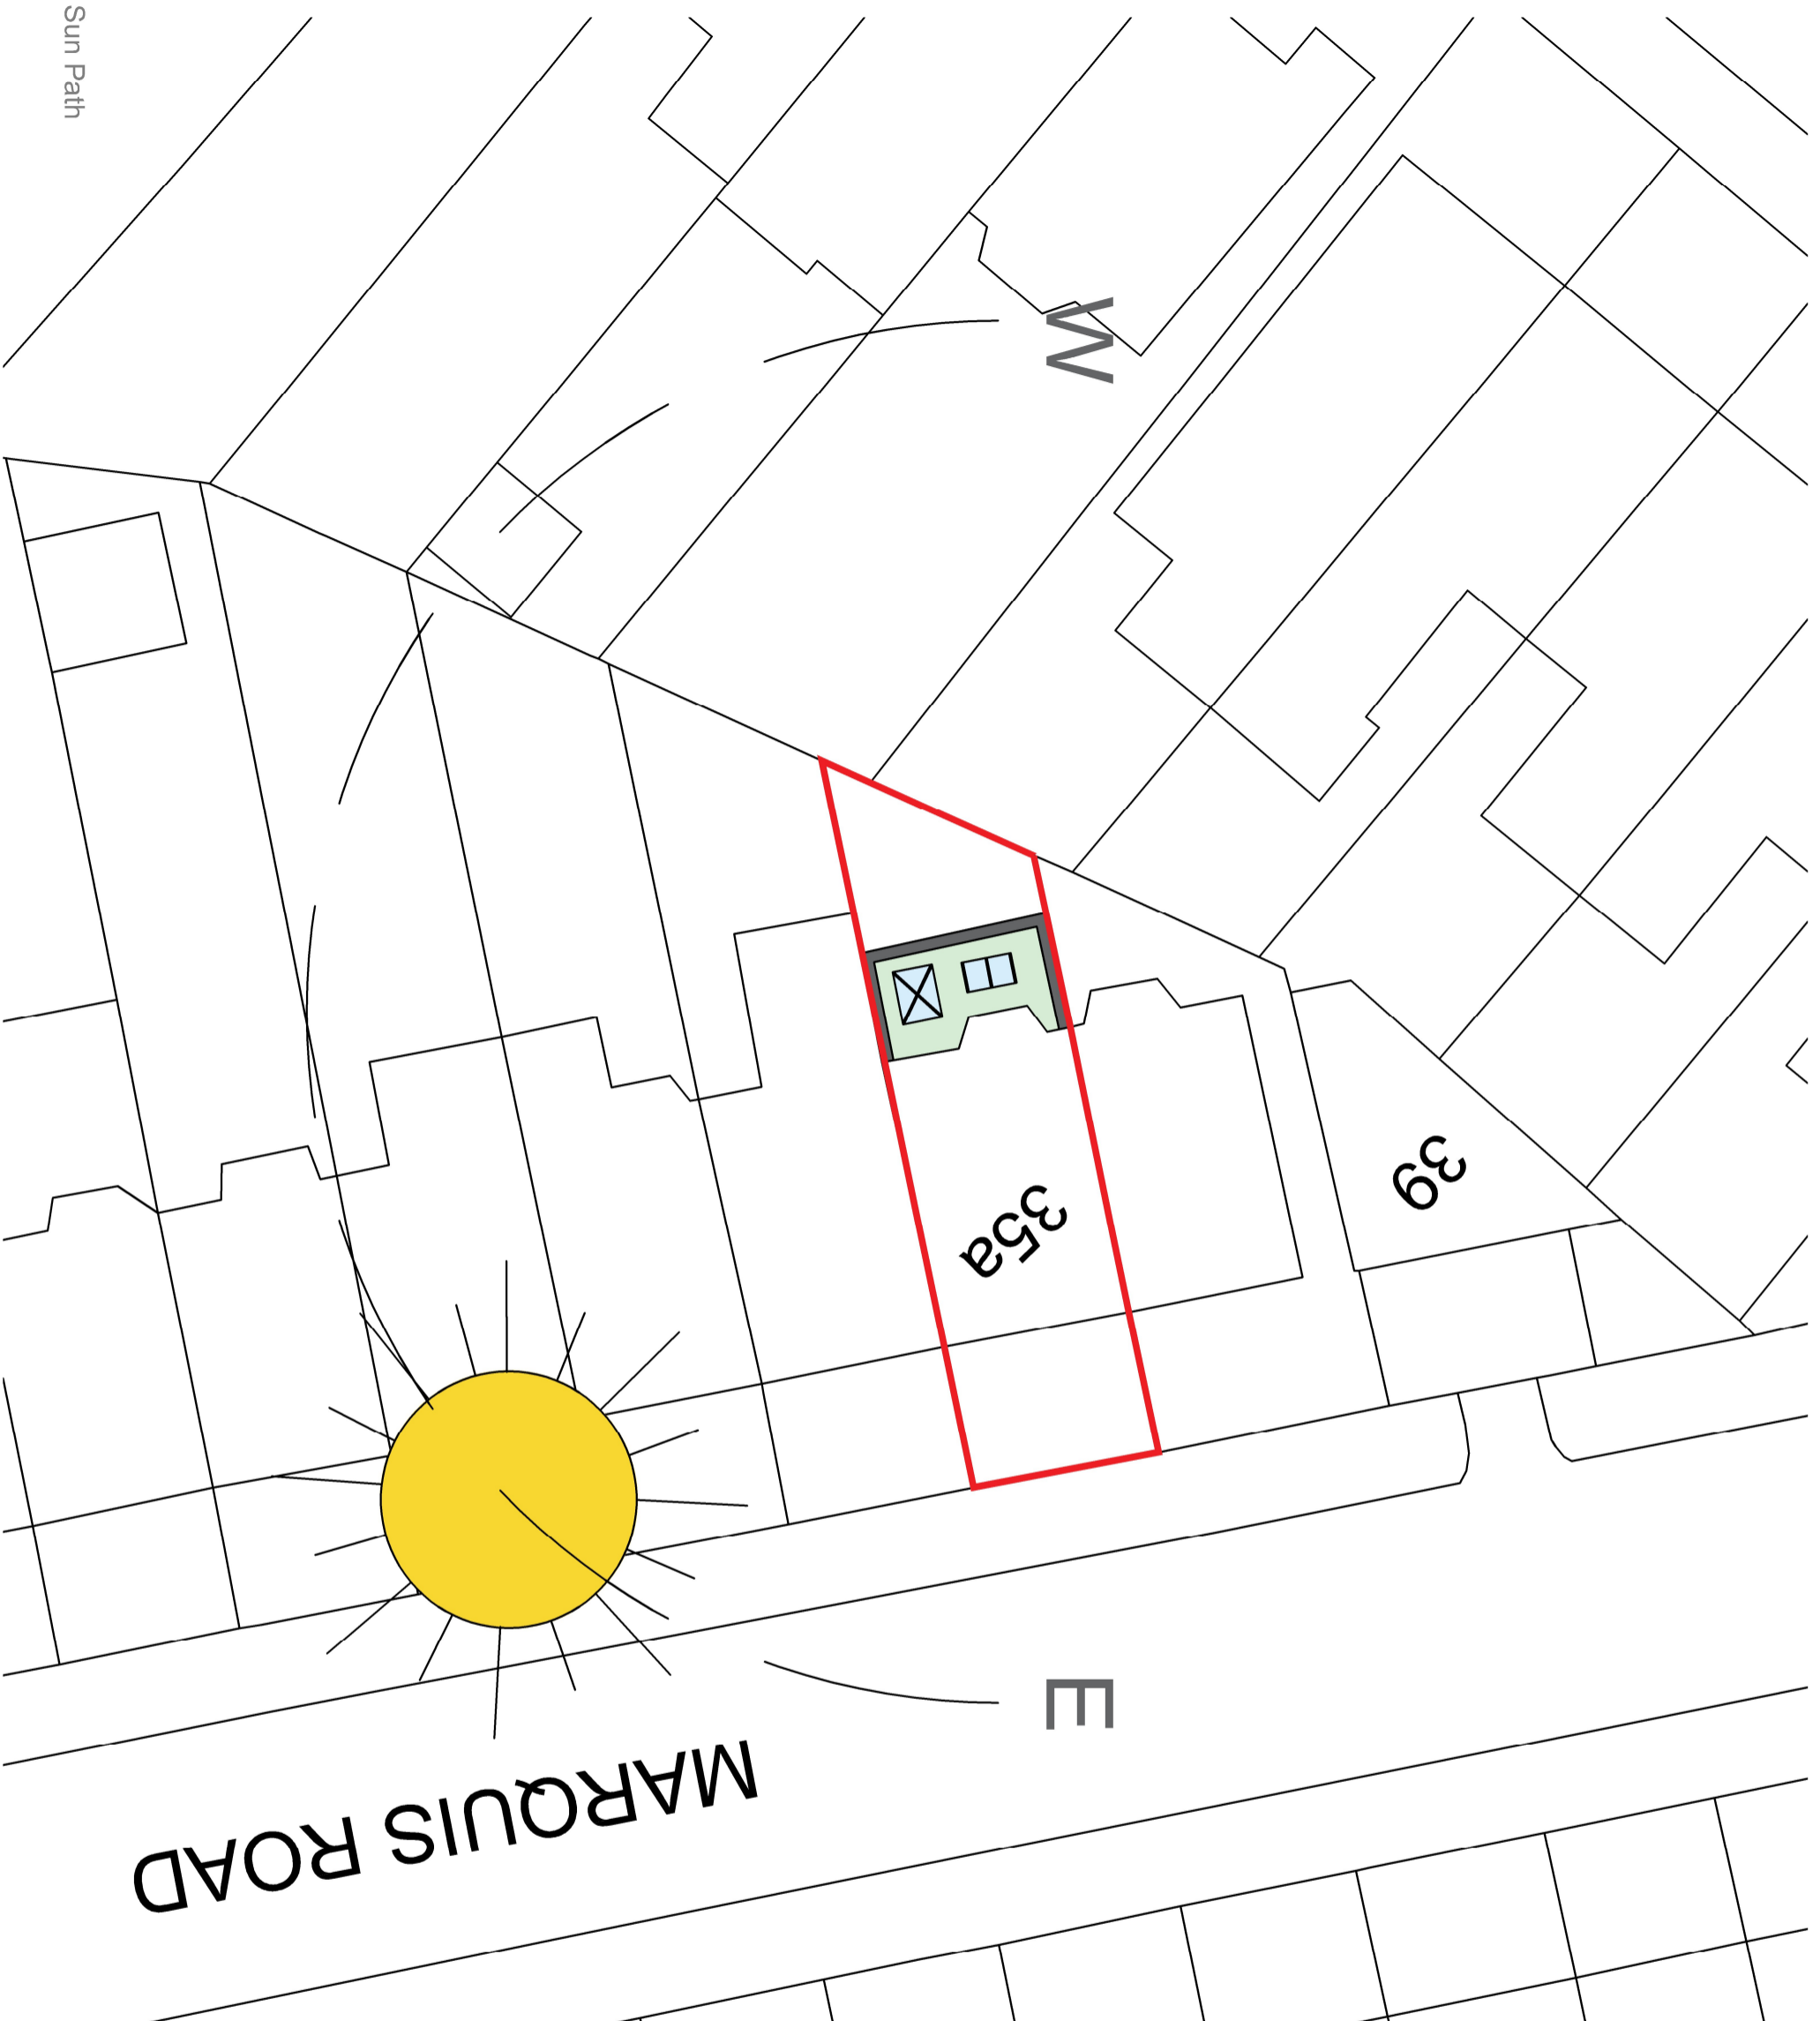

Rev Date	Description

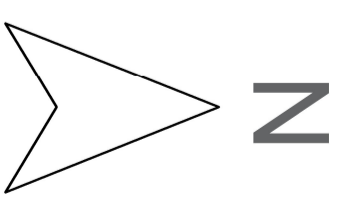

chris orwin architectural design ltd

27 rectory road  
old church warsop  
manfield  
nottinghamshire  
NG20 0RX

Client:  
Miss V Perkins and Mr H Batt

Project Title:  
35a Marquis Road - Camden  
Proposed Rear Extension

Drawing Title:  
Sun Path Analysis

Scale:	Drawn:	CAD No.	Date:
1:200			Oct 2022
Project No.:	Dwg No.:	Revision:	Status:
19.001	08		Planning

Sun Path