

Project
12 Cressy Road, NW3 2LY

Job Code
CSY

Document Ref.
GA-03-0011

Title
Existing

Plans

Issued for
Planning

Drawn
AVT

Checked
SRH


Scale
1:100 @ A3

Legend


Property Boundary

z ⊕


Revision	Date	Description

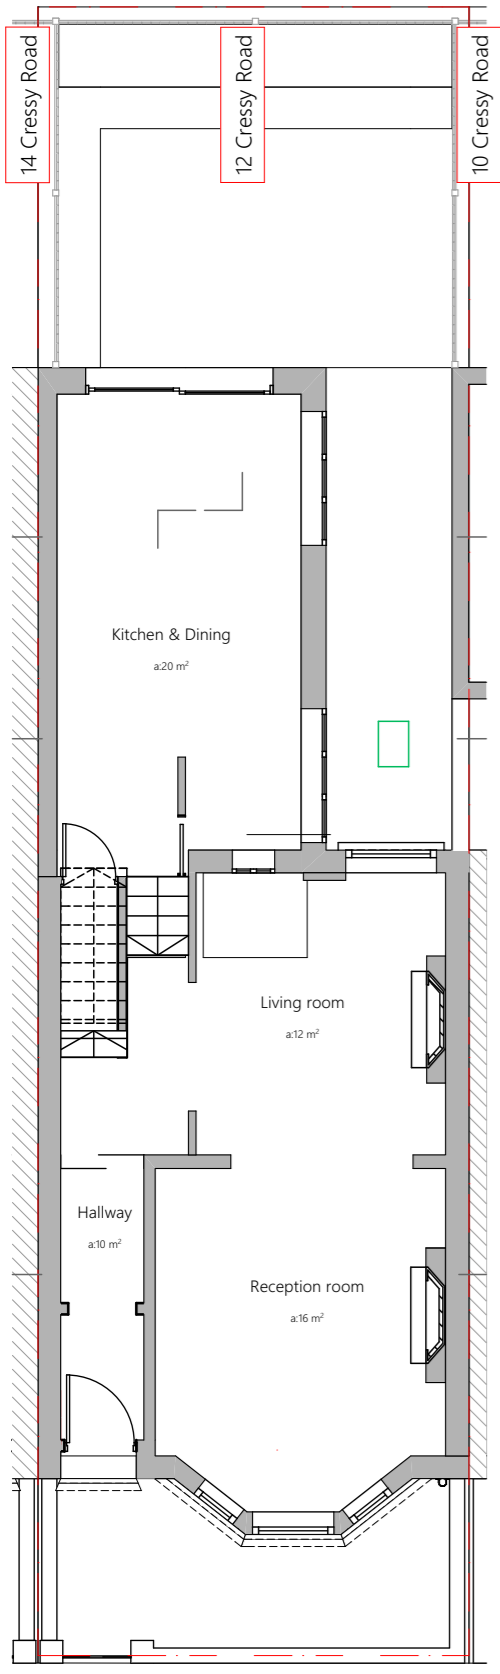


Plan 1:100

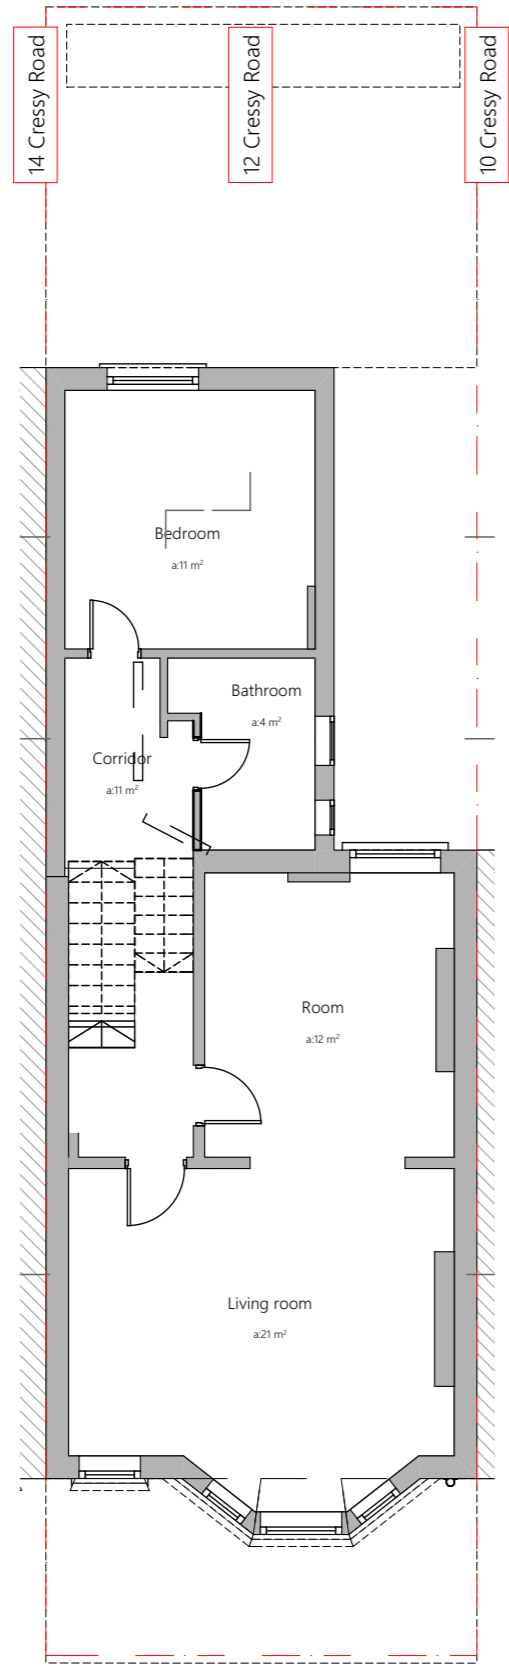


Plan 1:100

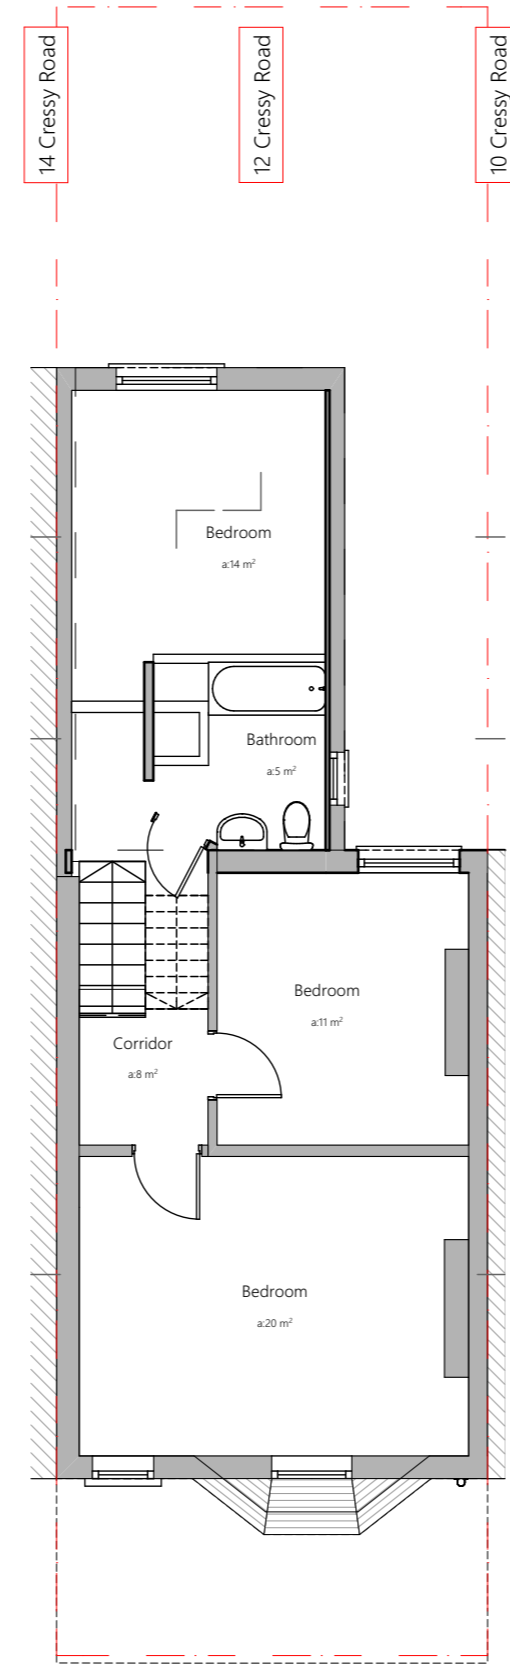

Plan 1:100

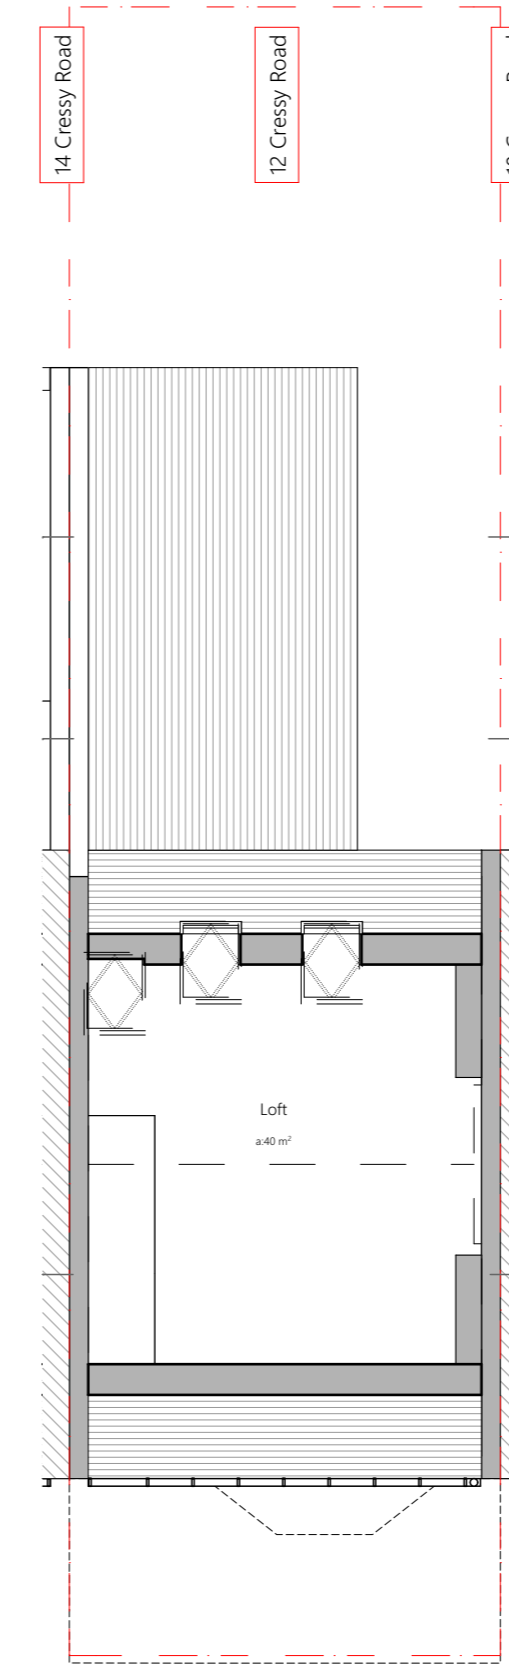

Plan 1:100

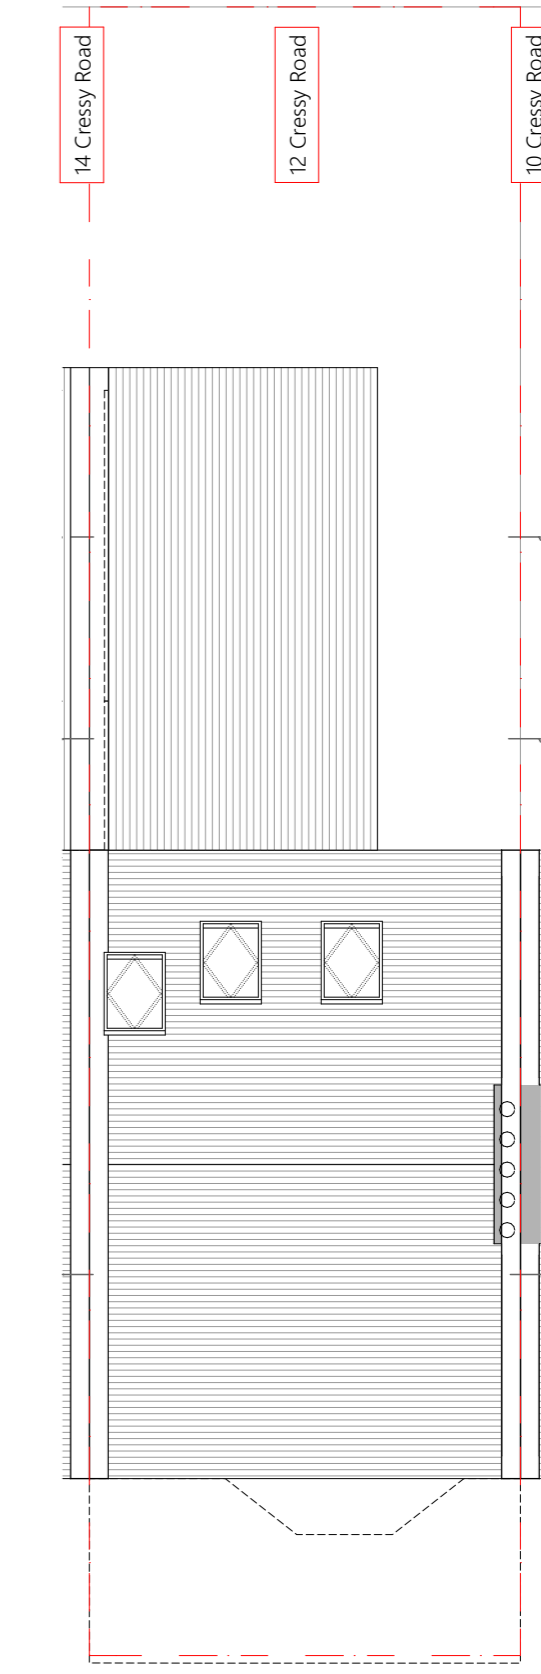

Plan 1:100



RISE

25 lonsdale road
queen's park
london NW6 6RA

+44 20 32 90 10 03
mail@risedesignstudio.co.uk
www.risedesignstudio.co.uk