

Project
12 Cressy Road, NW3 2LY

Job Code
CSY

Document Ref.
GA-03-0020

Title
Existing

Elevations


Issued for
Planning

Drawn
AVT

Checked
SRH

Scale
1:100 @ A3

Legend
Property Boundary

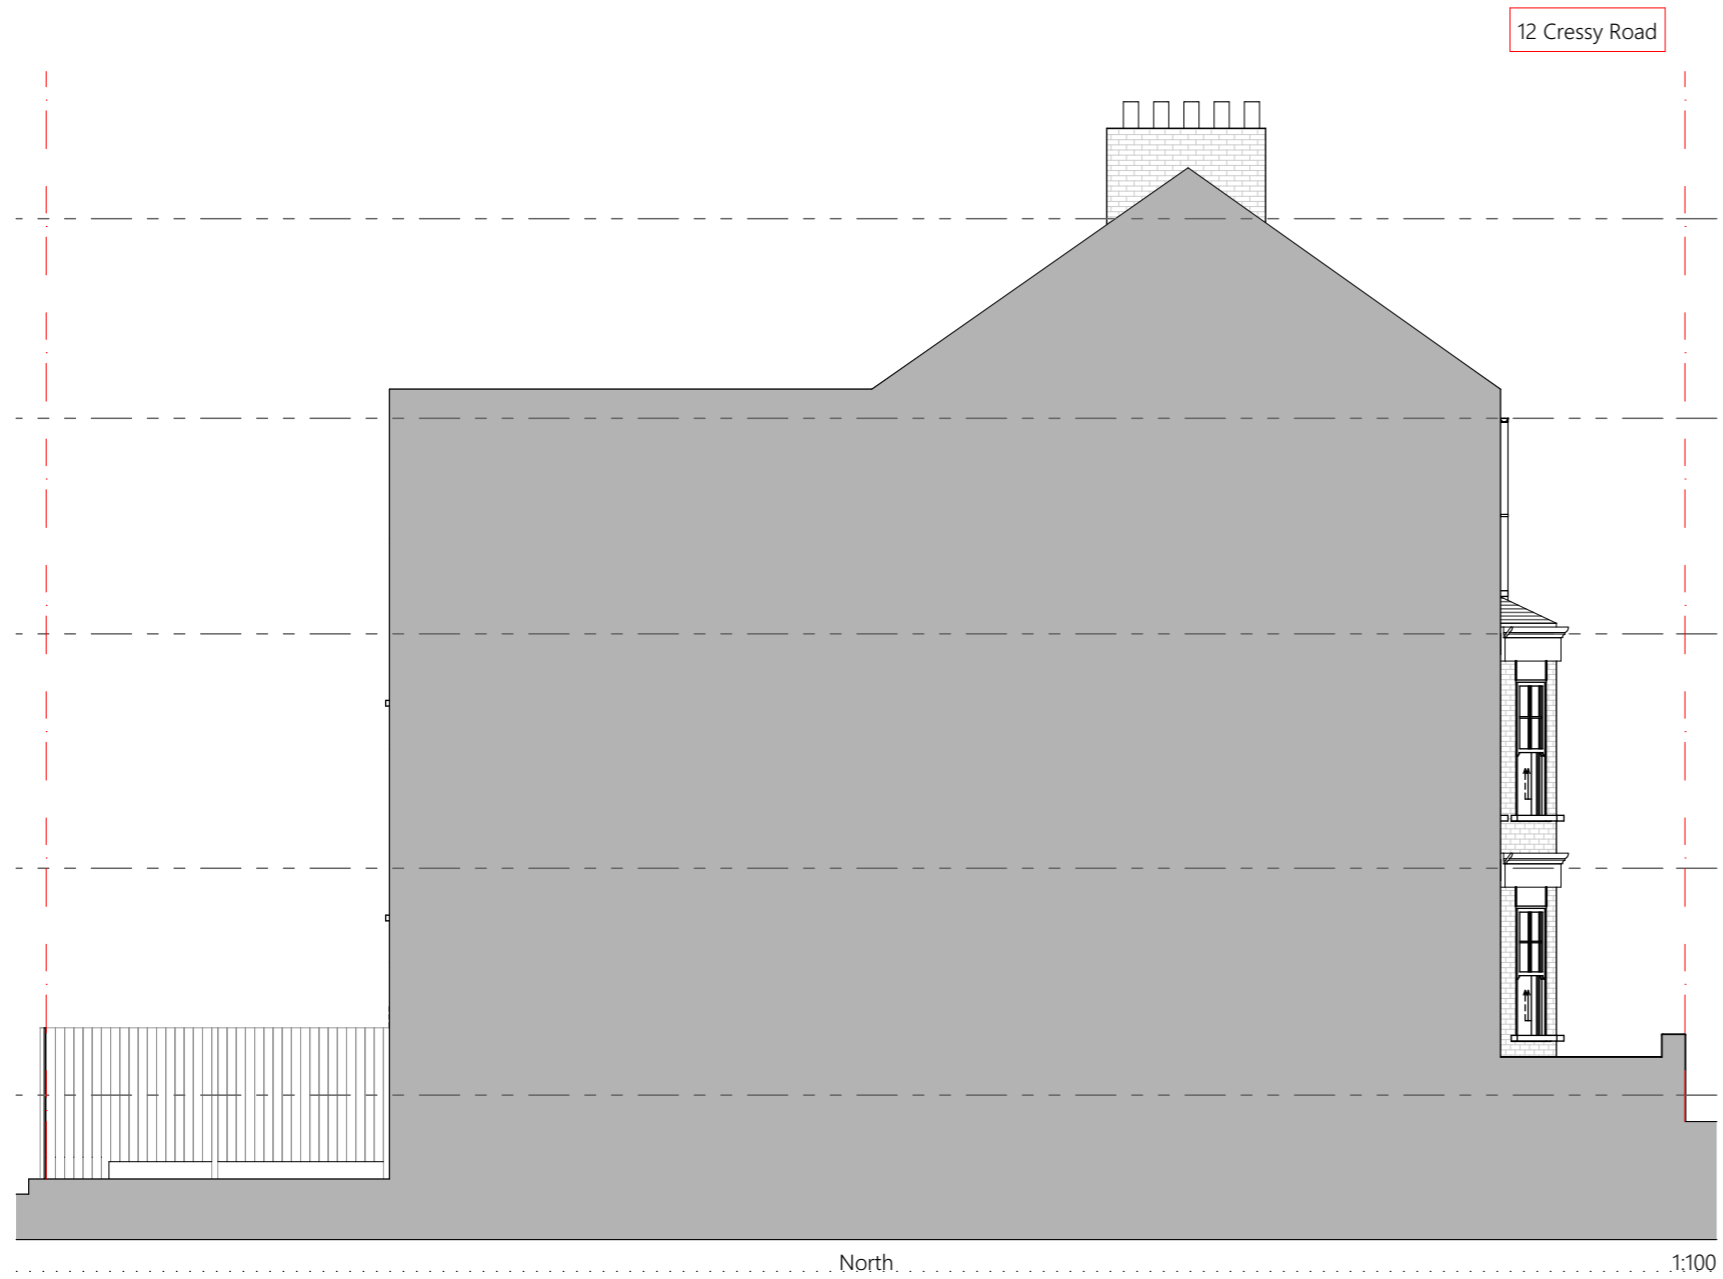

Revision	Date	Description



RISE

25 lonsdale road
queen's park
london NW6 6RA

+44 20 32 90 10 03
mail@risedesignstudio.co.uk
www.risedesignstudio.co.uk