



Appendix C - GA Plans Existing Basement



Appendix C - GA Plans Existing Ground Floor

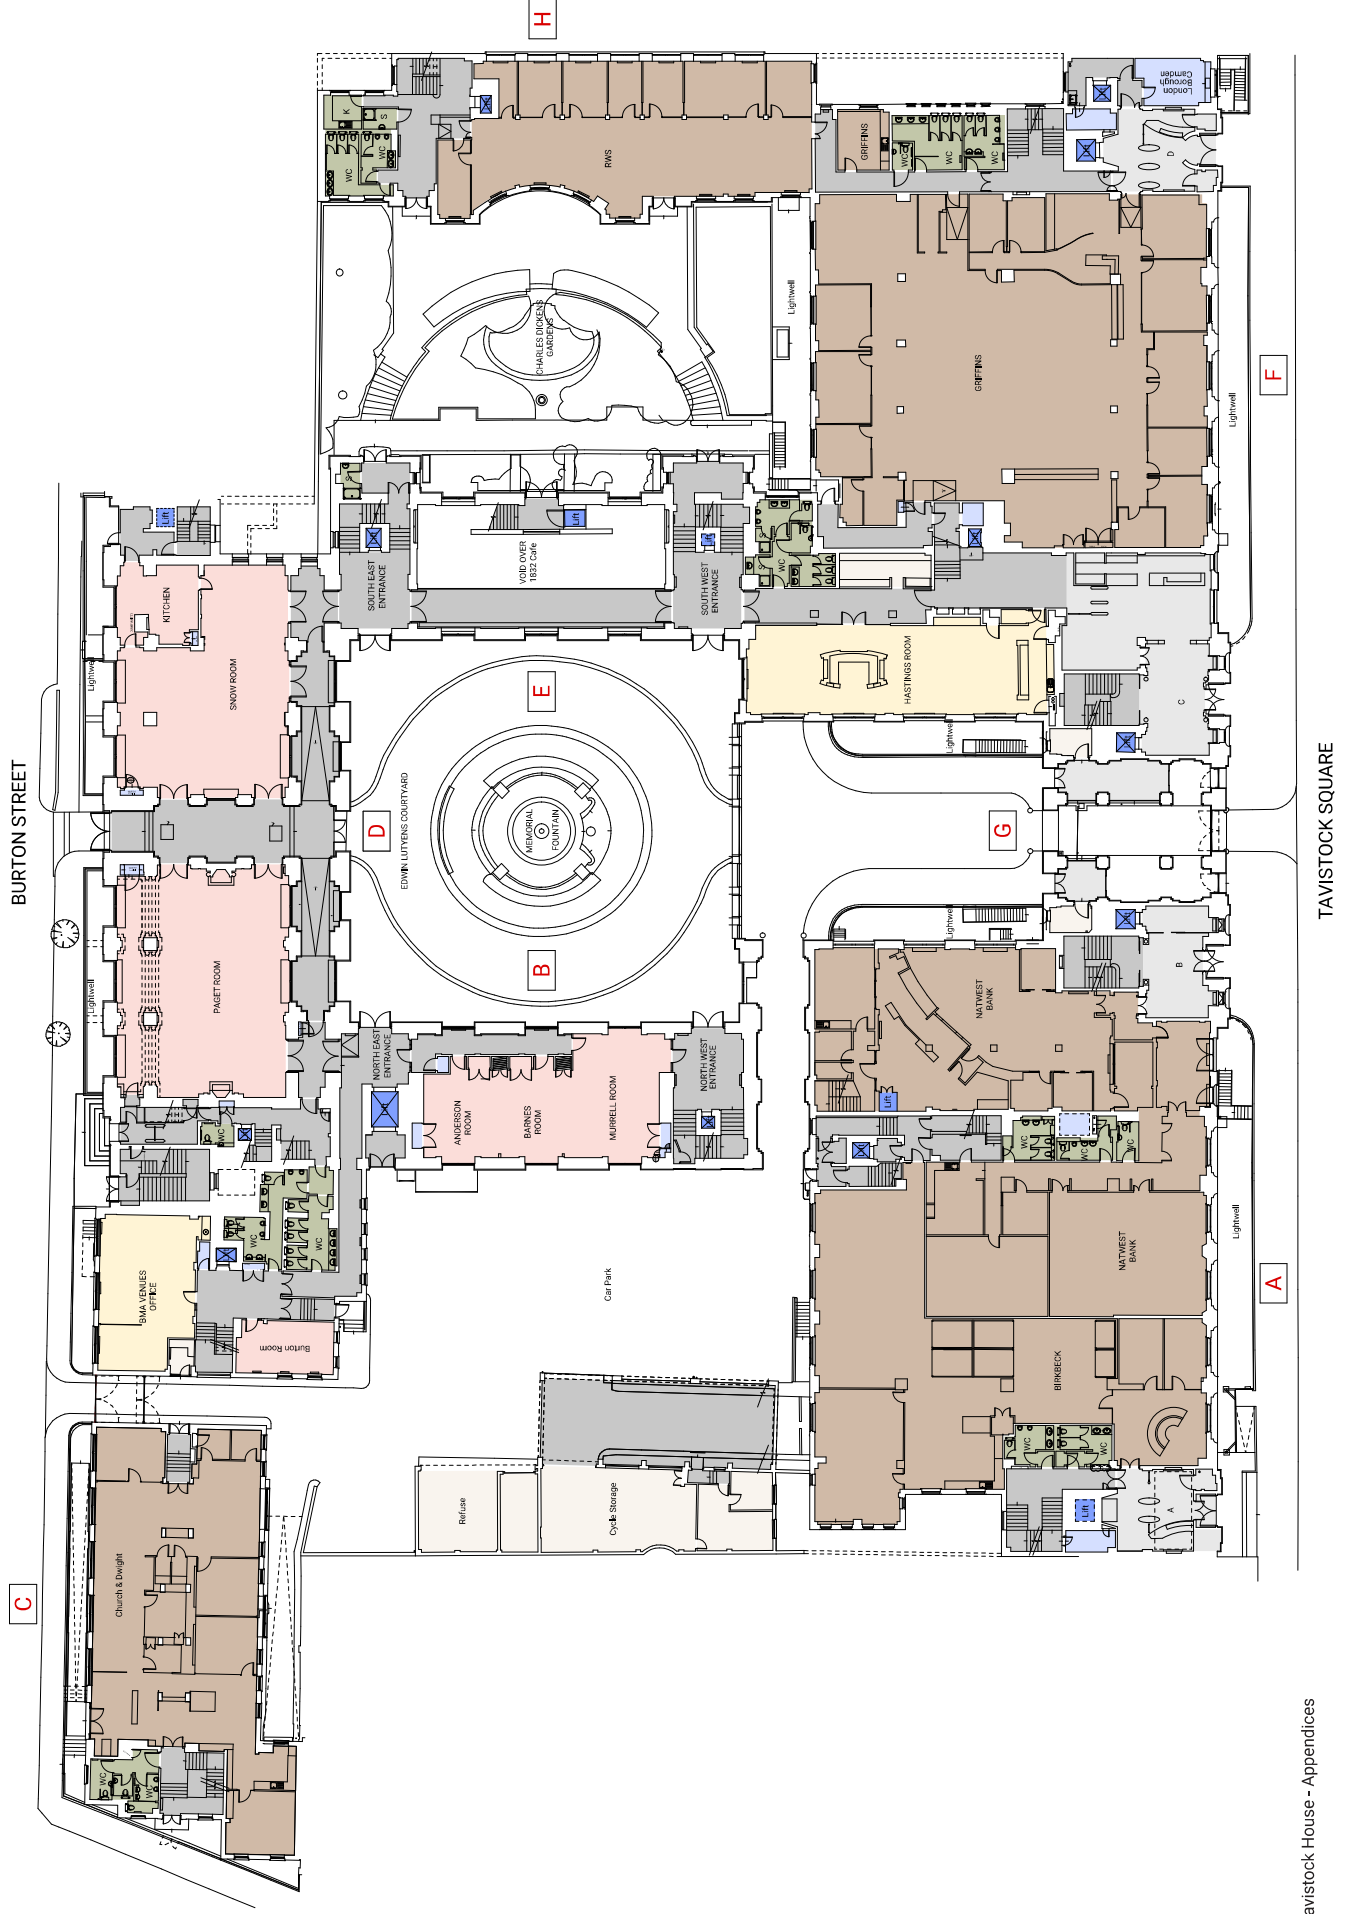


Appendix C - GA Plans Existing Mezzanine

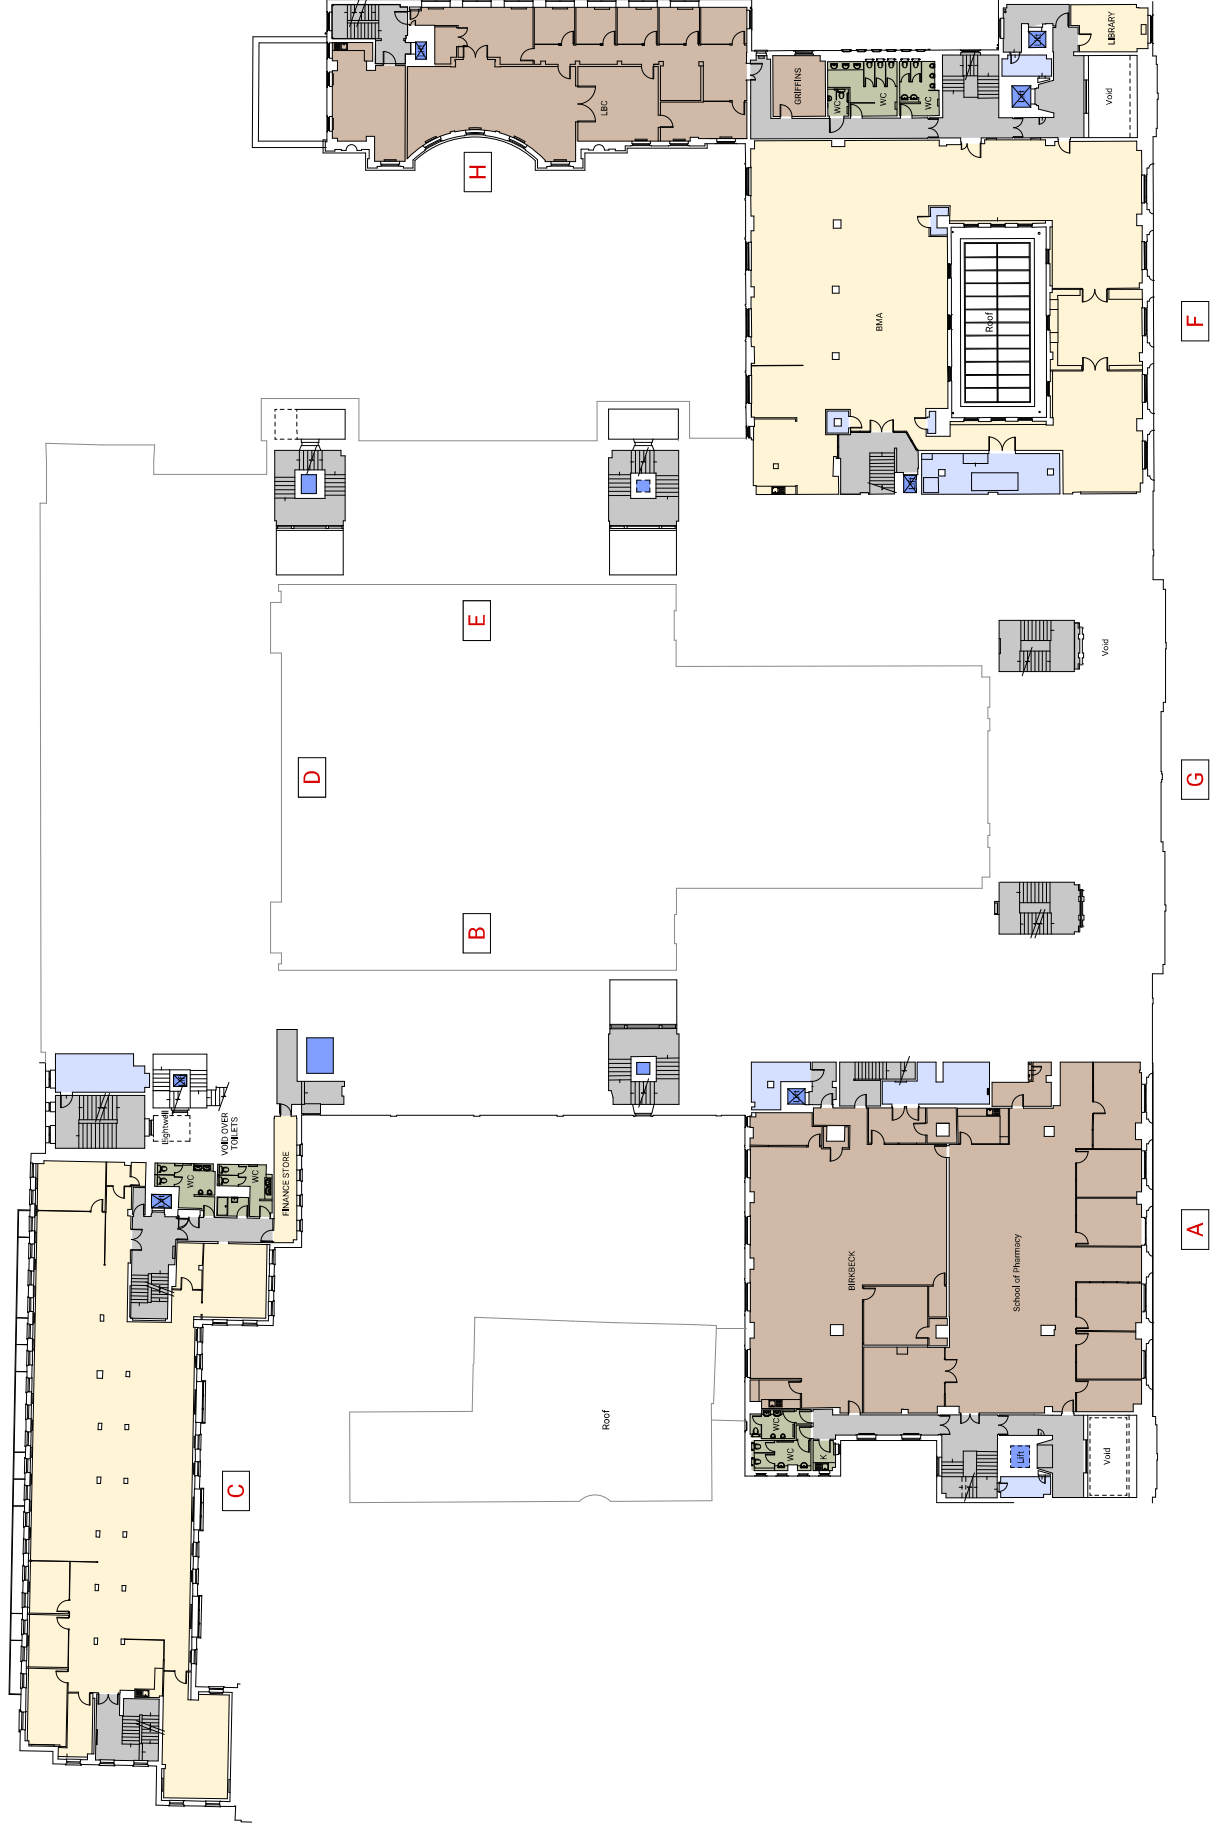


Appendix C - GA Plans


Existing 1st Floor

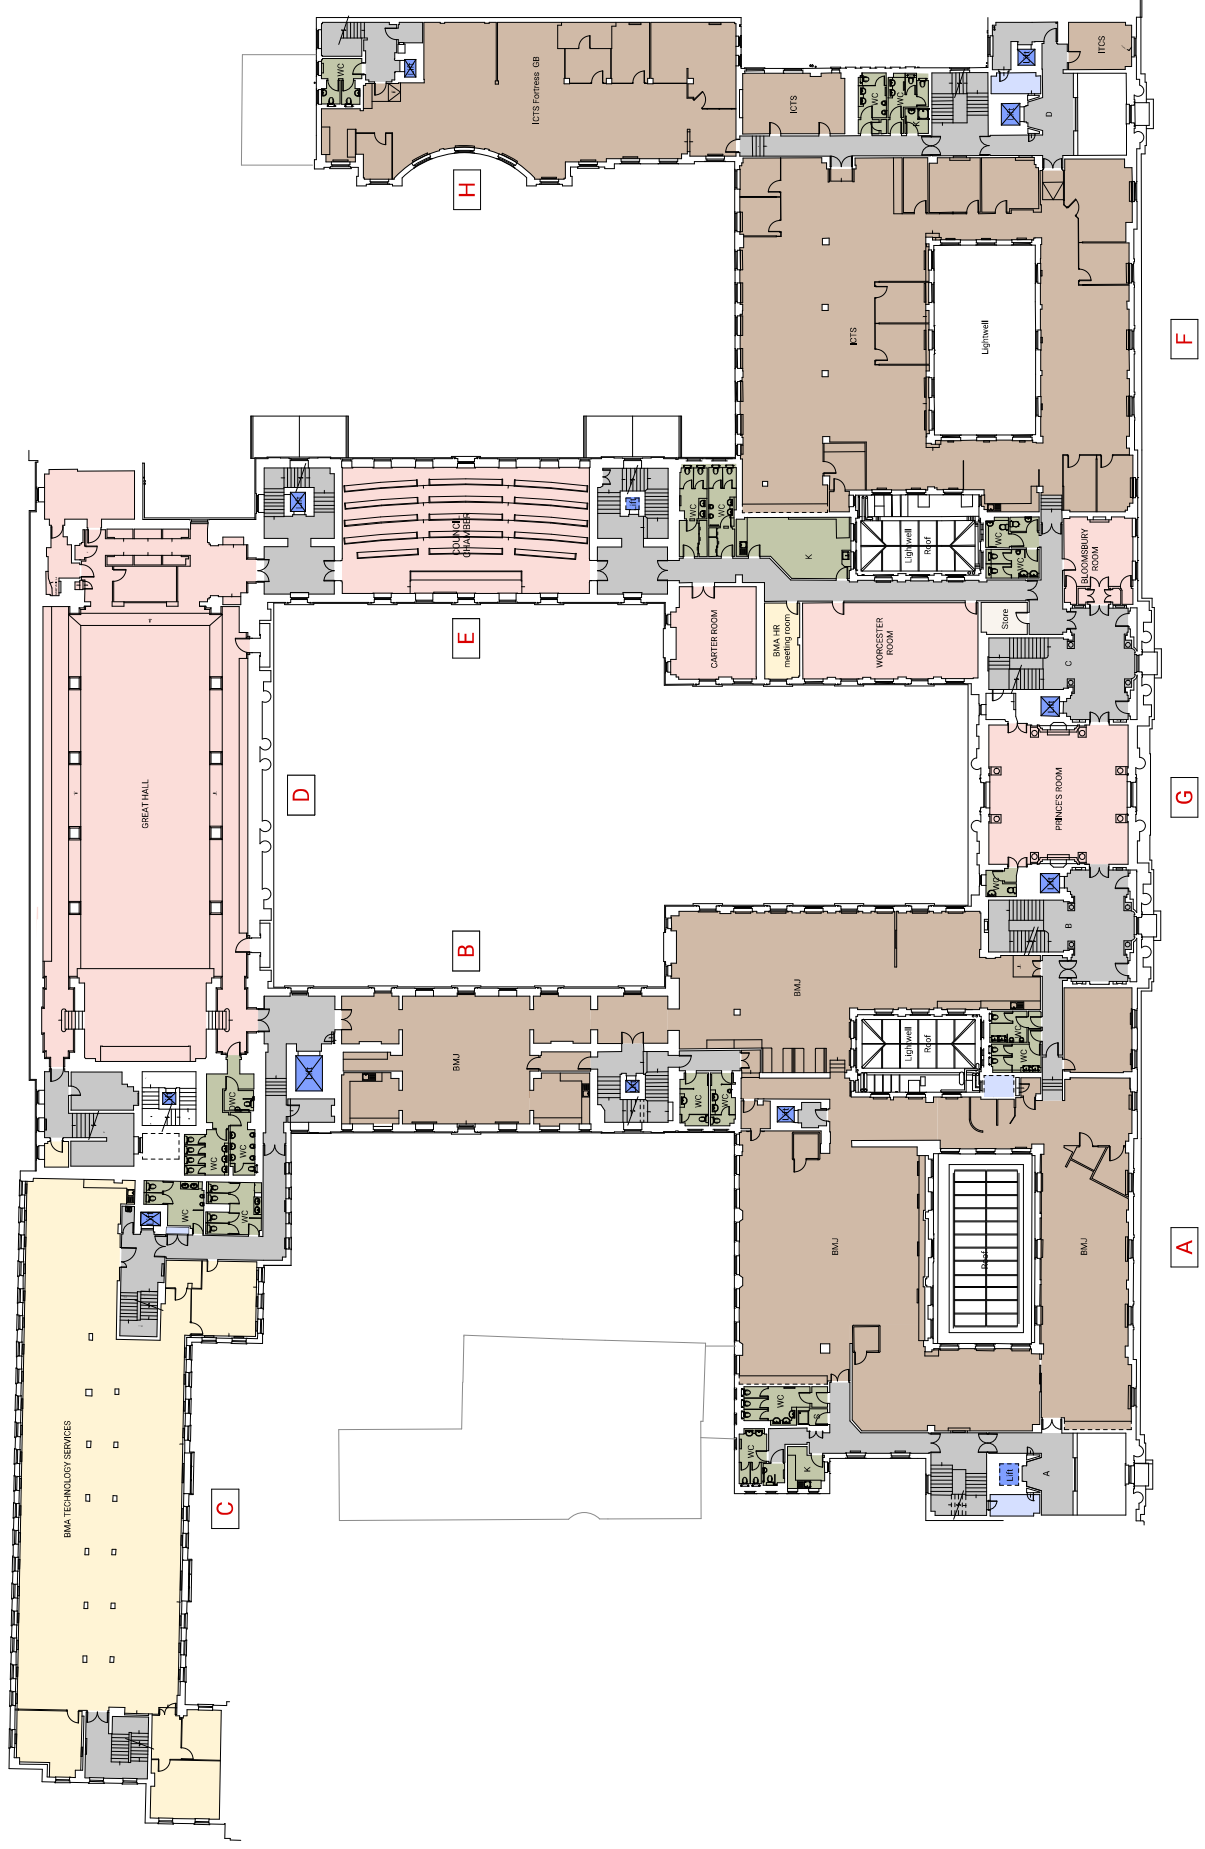


Appendix C - GA Plans Existing 3rd Floor

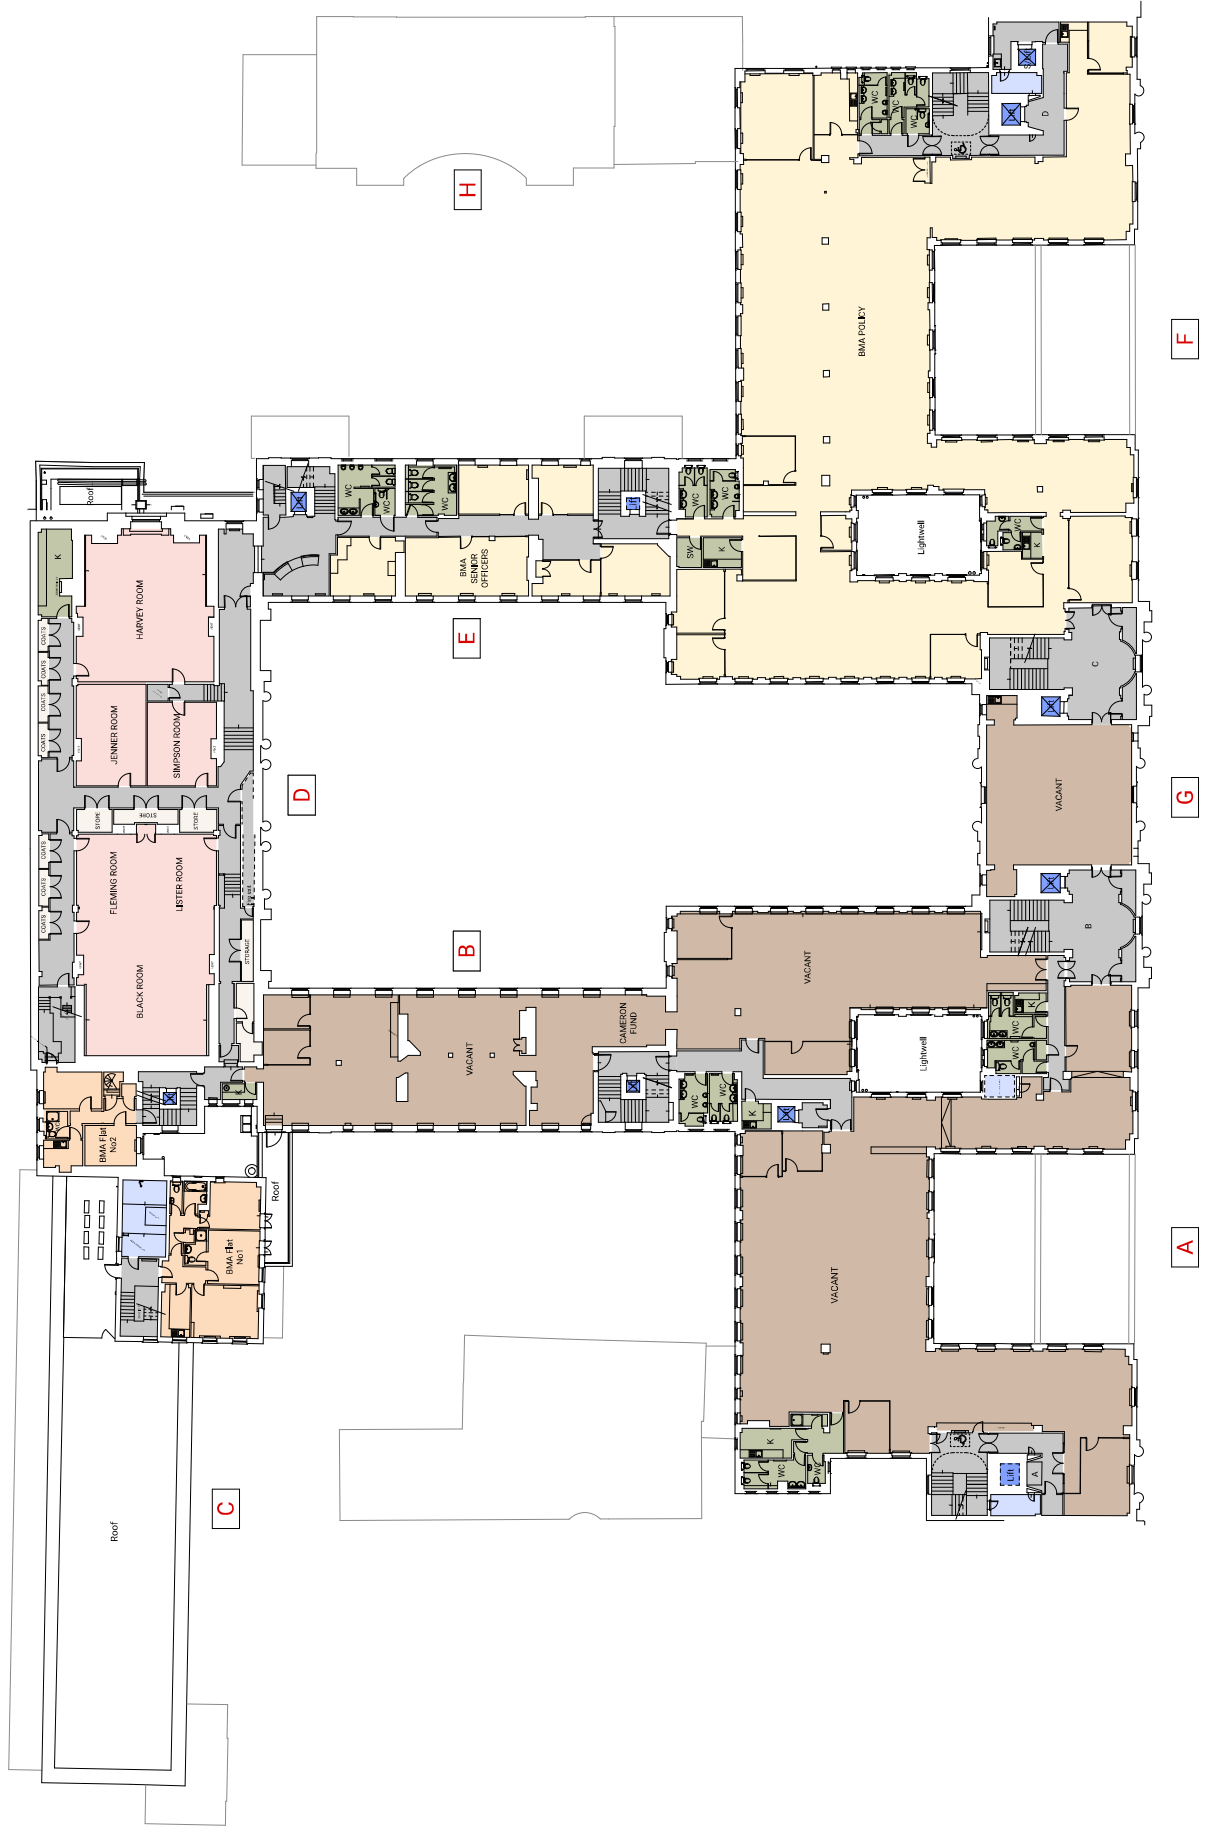

Appendix C - GA Plans Existing 4th Floor

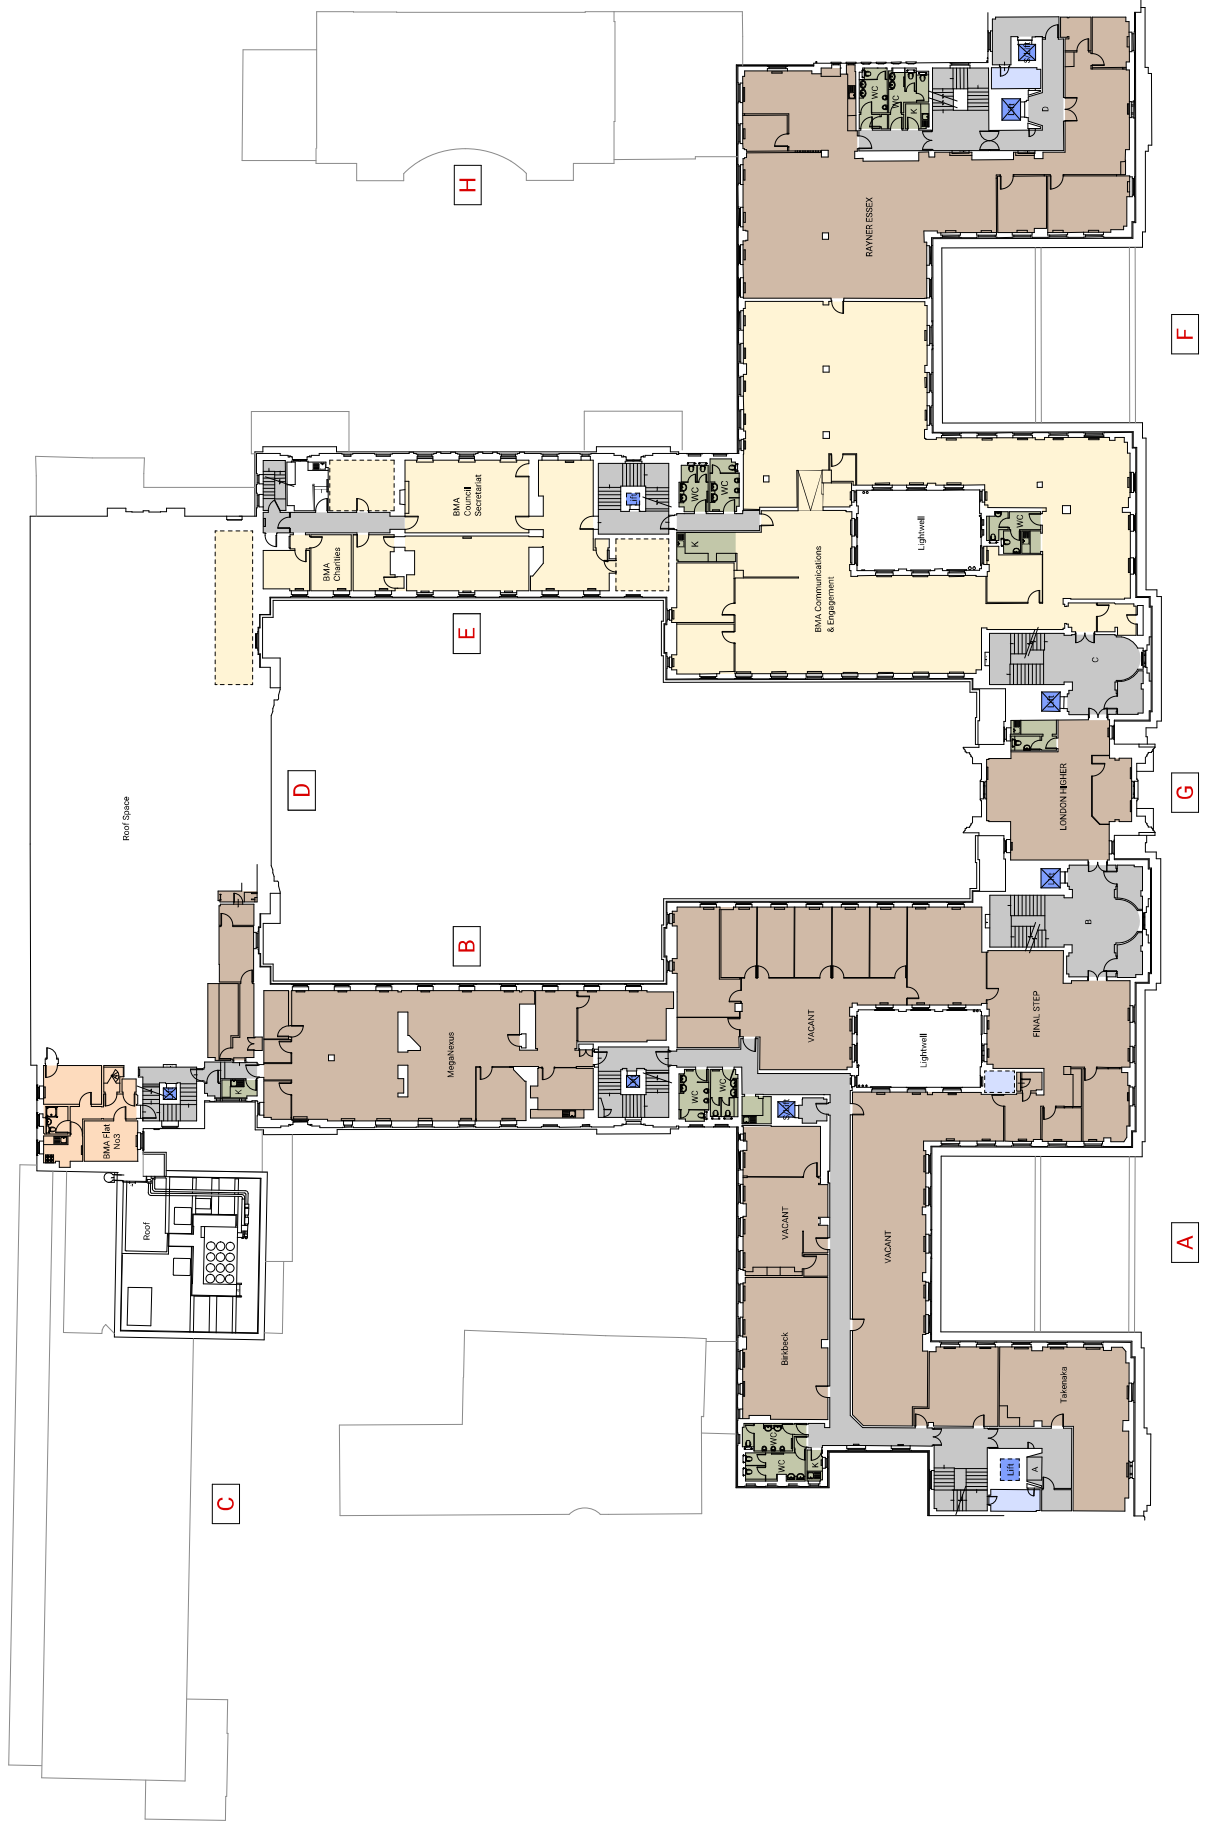

Appendix C - GA Plans Existing 5th Floor

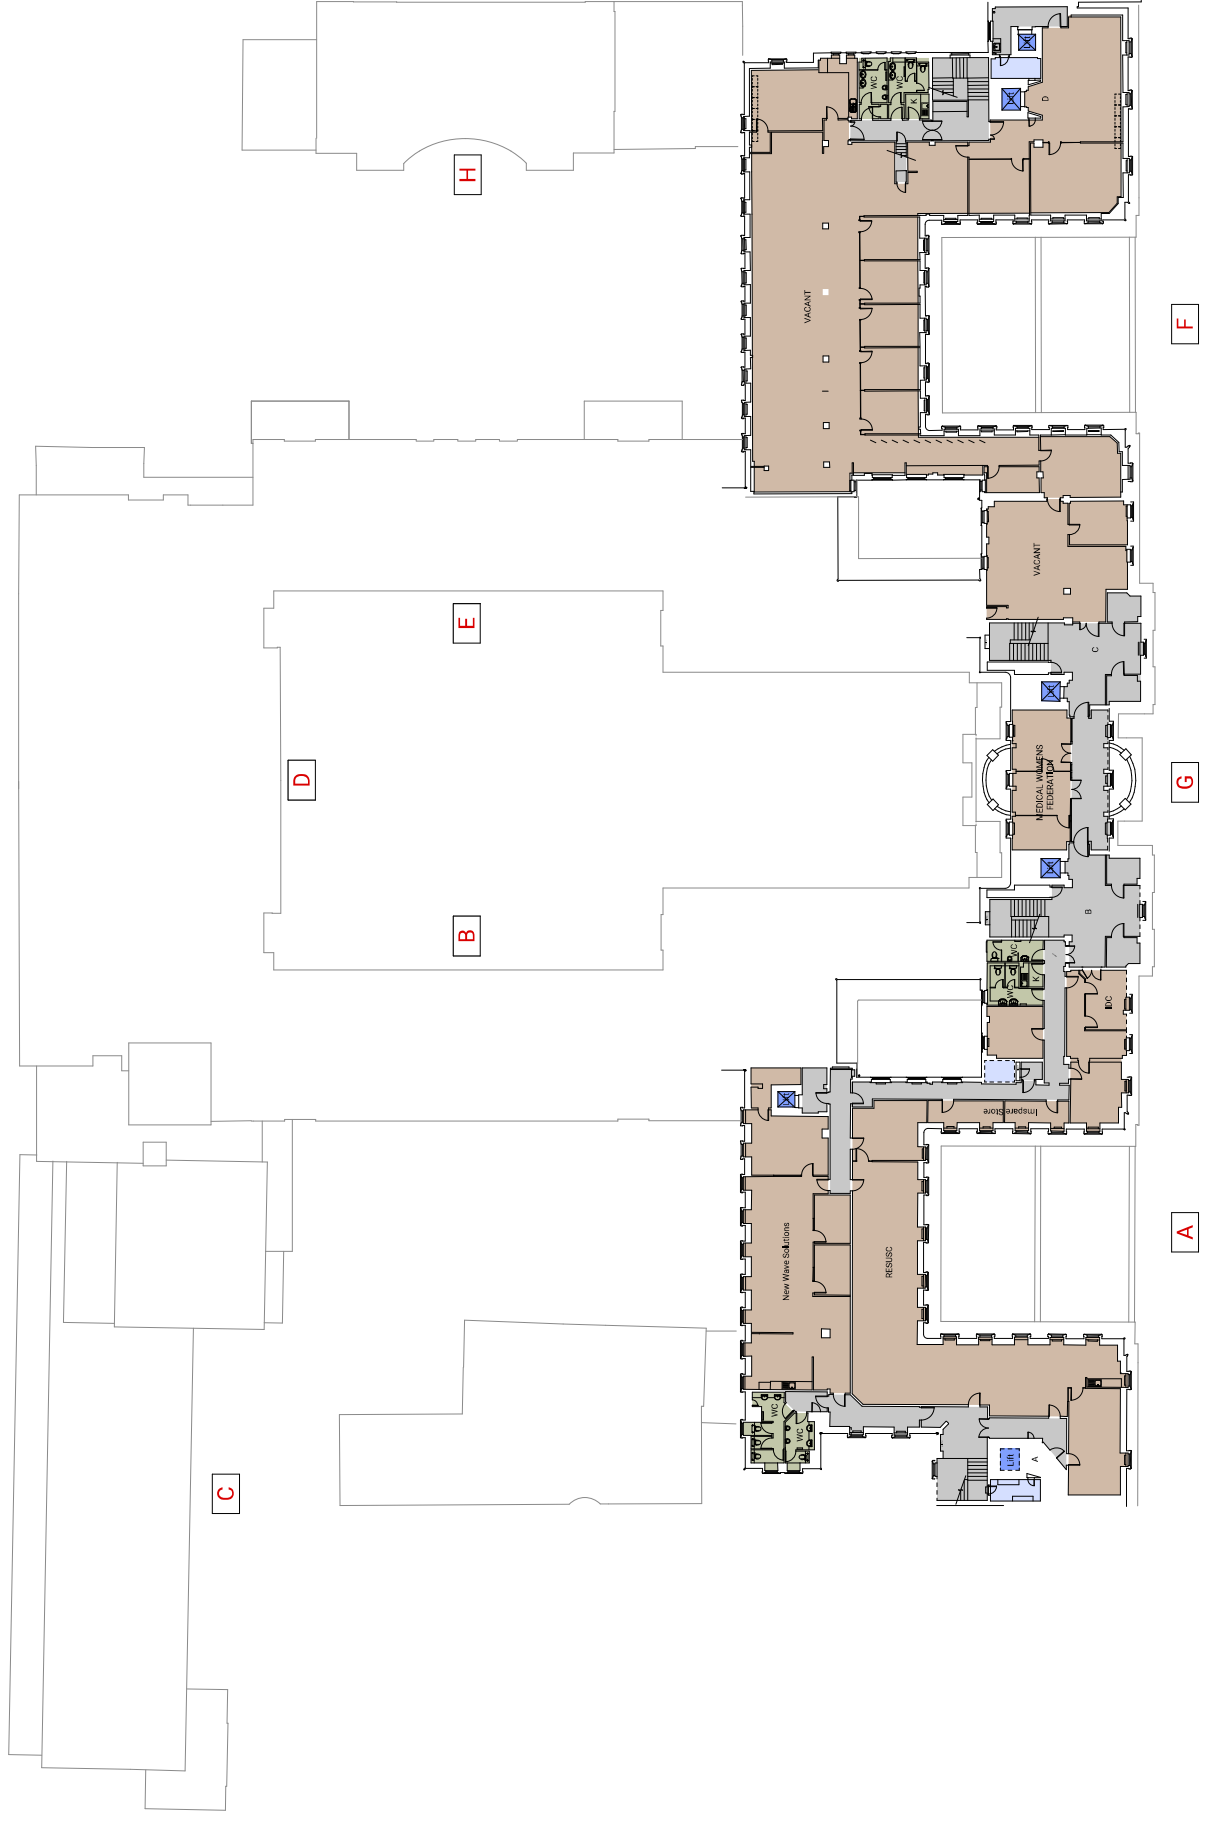

Appendix C - GA Plans Existing Roof Plan

